
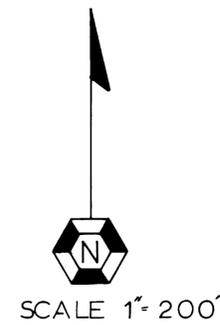


MAP

TO ACCOMPANY APPLICATION TO APPROPRIATE
WATER FOR COMMERCIAL AND DOMESTIC PURPOSES
BY PETER WODRICH FROM UNDERGROUND SOURCE

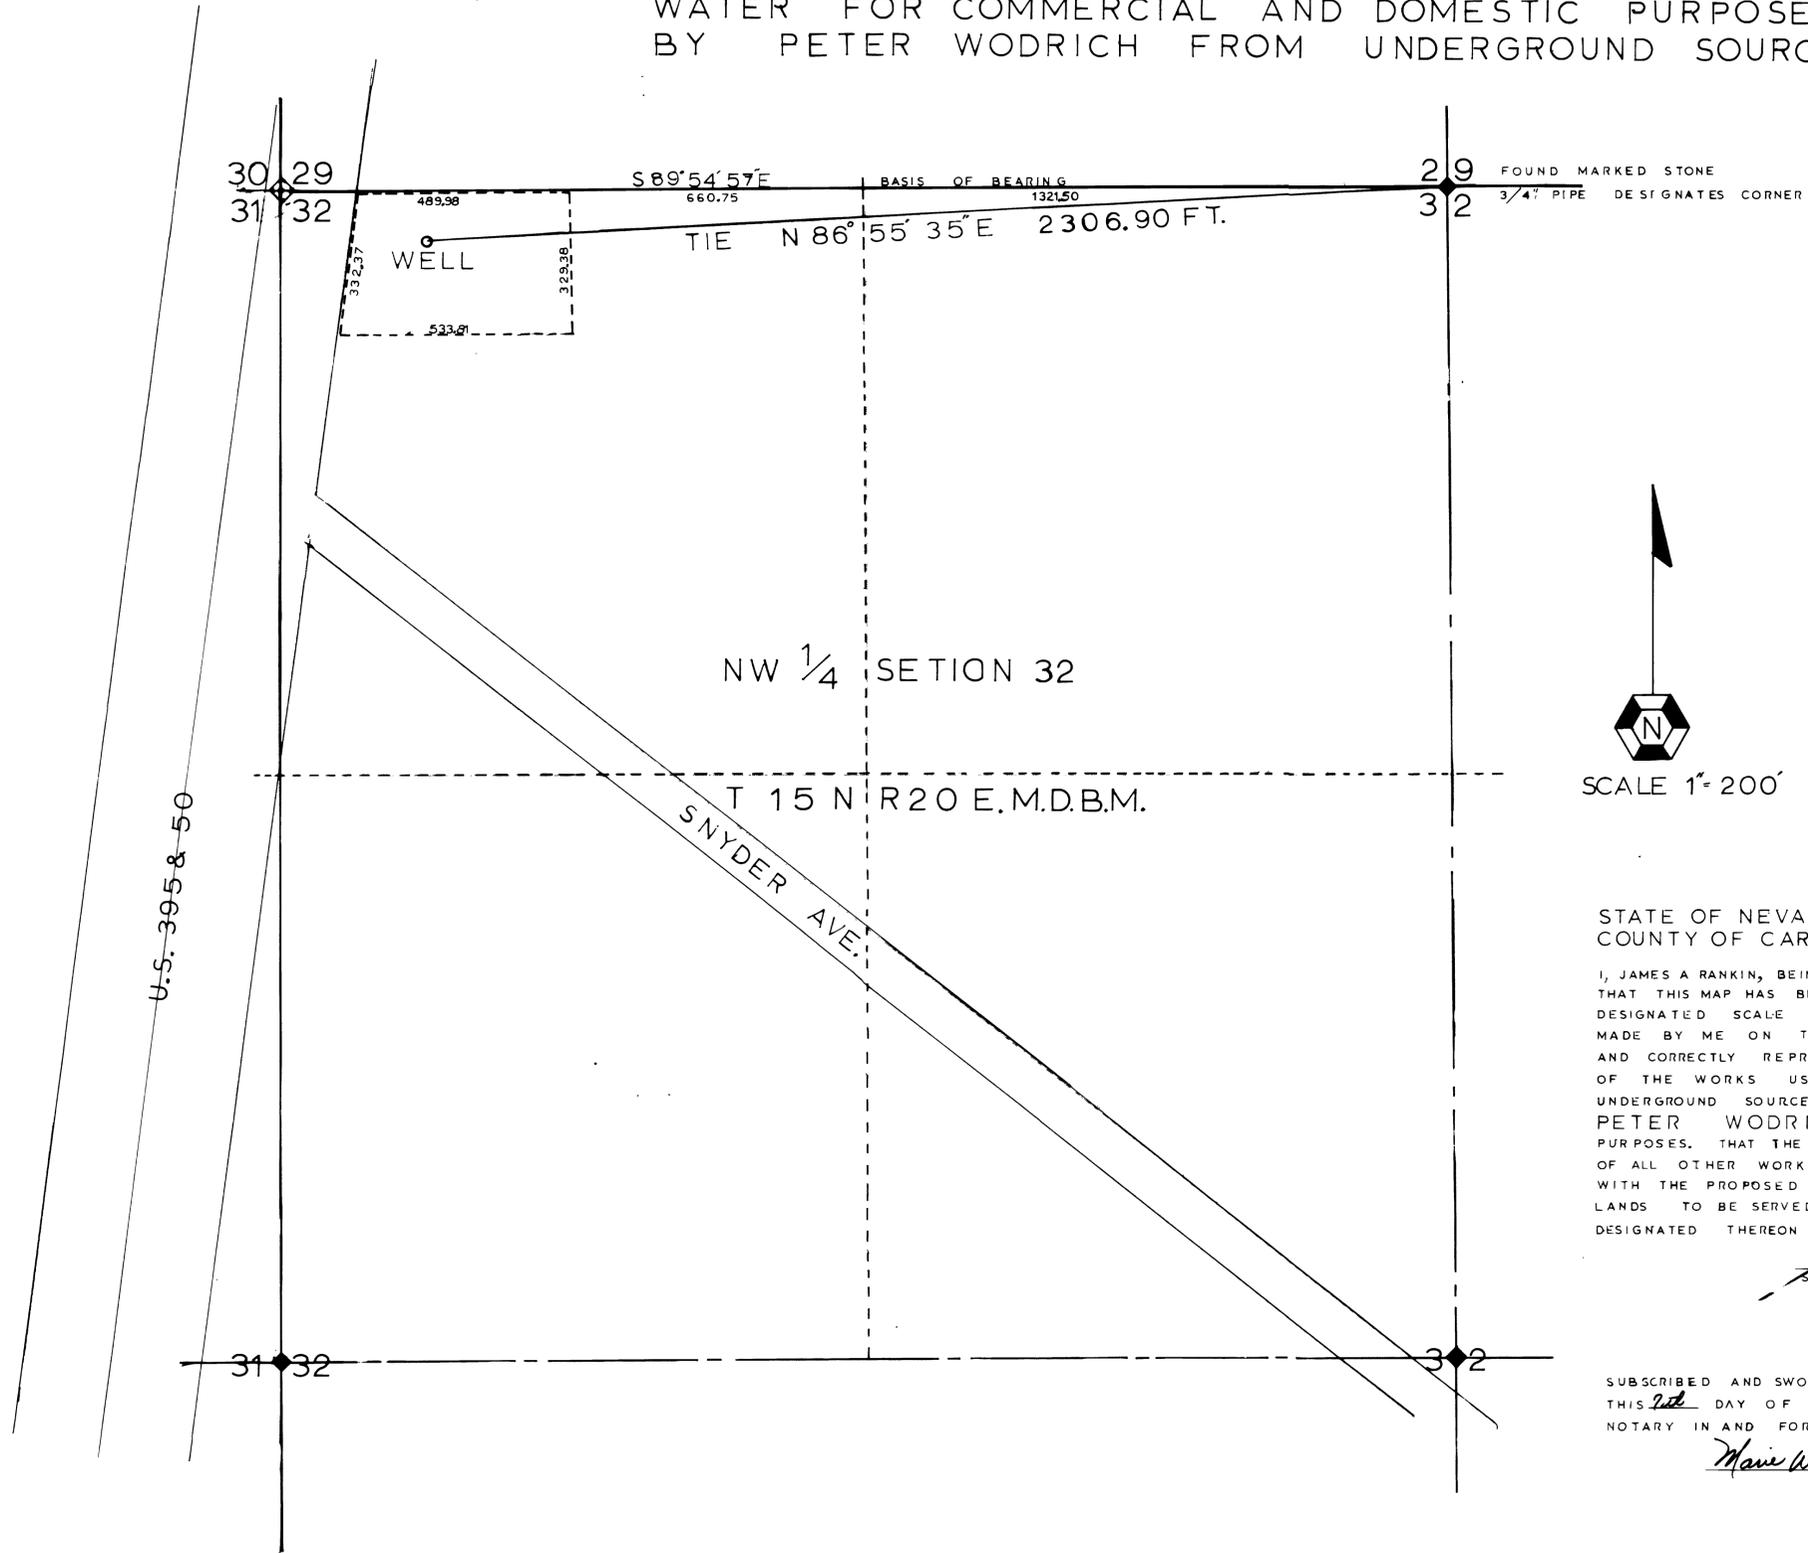


STATE OF NEVADA
COUNTY OF CARSON CITY SS.

I, JAMES A RANKIN, BEING DULY SWORN, DEPOSE AND SAY THAT THIS MAP HAS BEEN CORRECTLY DRAWN TO THE DESIGNATED SCALE FROM FIELD NOTES OF A SURVEY MADE BY ME ON THE 14TH OF APRIL 1973; THAT IT TRULY AND CORRECTLY REPRESENTS THE LOCATION AND EXTENT OF THE WORKS USED TO DIVERT WATER FROM UNDERGROUND SOURCE IN CARSON CITY BY PETER WODRICH FOR COMMERCIAL AND DOMESTIC PURPOSES. THAT THE POINT OF DIVERSION, THE LOCATION OF ALL OTHER WORKS WHICH WILL CROSS OR CONNECT WITH THE PROPOSED WORKS, AND THE BOUNDARY OF ALL LANDS TO BE SERVED ARE FULLY AND CORRECTLY DESIGNATED THEREON

James A Rankin
STATE WATER RIGHT SURVEYOR 391

SUBSCRIBED AND SWORN TO BEFORE ME
THIS 2nd DAY OF MAY 1973
NOTARY IN AND FOR CARSON CITY NEVADA

Mavis Westenhofer

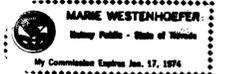

CERTIFICATE No. 9071 ISSUED 7-6-77

FILED
MAY 9 1973
STATE ENGINEER'S OFFICE

MAP TO ACCOMPANY
APPLICATION TO
APPROPRIATE WATER
FOR COMMERCIAL AND
DOMESTIC PURPOSES
FROM UNDERGROUND
SOURCE BY PETER
WODRICH

68758 27463