


STATE OF NEVADA
COUNTY OF DOUGLAS

I Robert Downer being first duly sworn, depose and say that this map consisting of one sheet, has been correctly drawn to the designated scale from field notes of a survey made by me on May 3, 1973, that it truly and correctly represents the proposed location and extent of the works used to divert water from Lake Tahoe in Douglas County, by JAN K. & LILY D. KUNCZYNSKI, for domestic purposes. That the proposed point of diversion, and the approximate location and size of diversion works are truly and correctly shown.

Robert E. Downer
STATE WATER RIGHTS SURVEYOR No. 393




SCALE
1"=150'

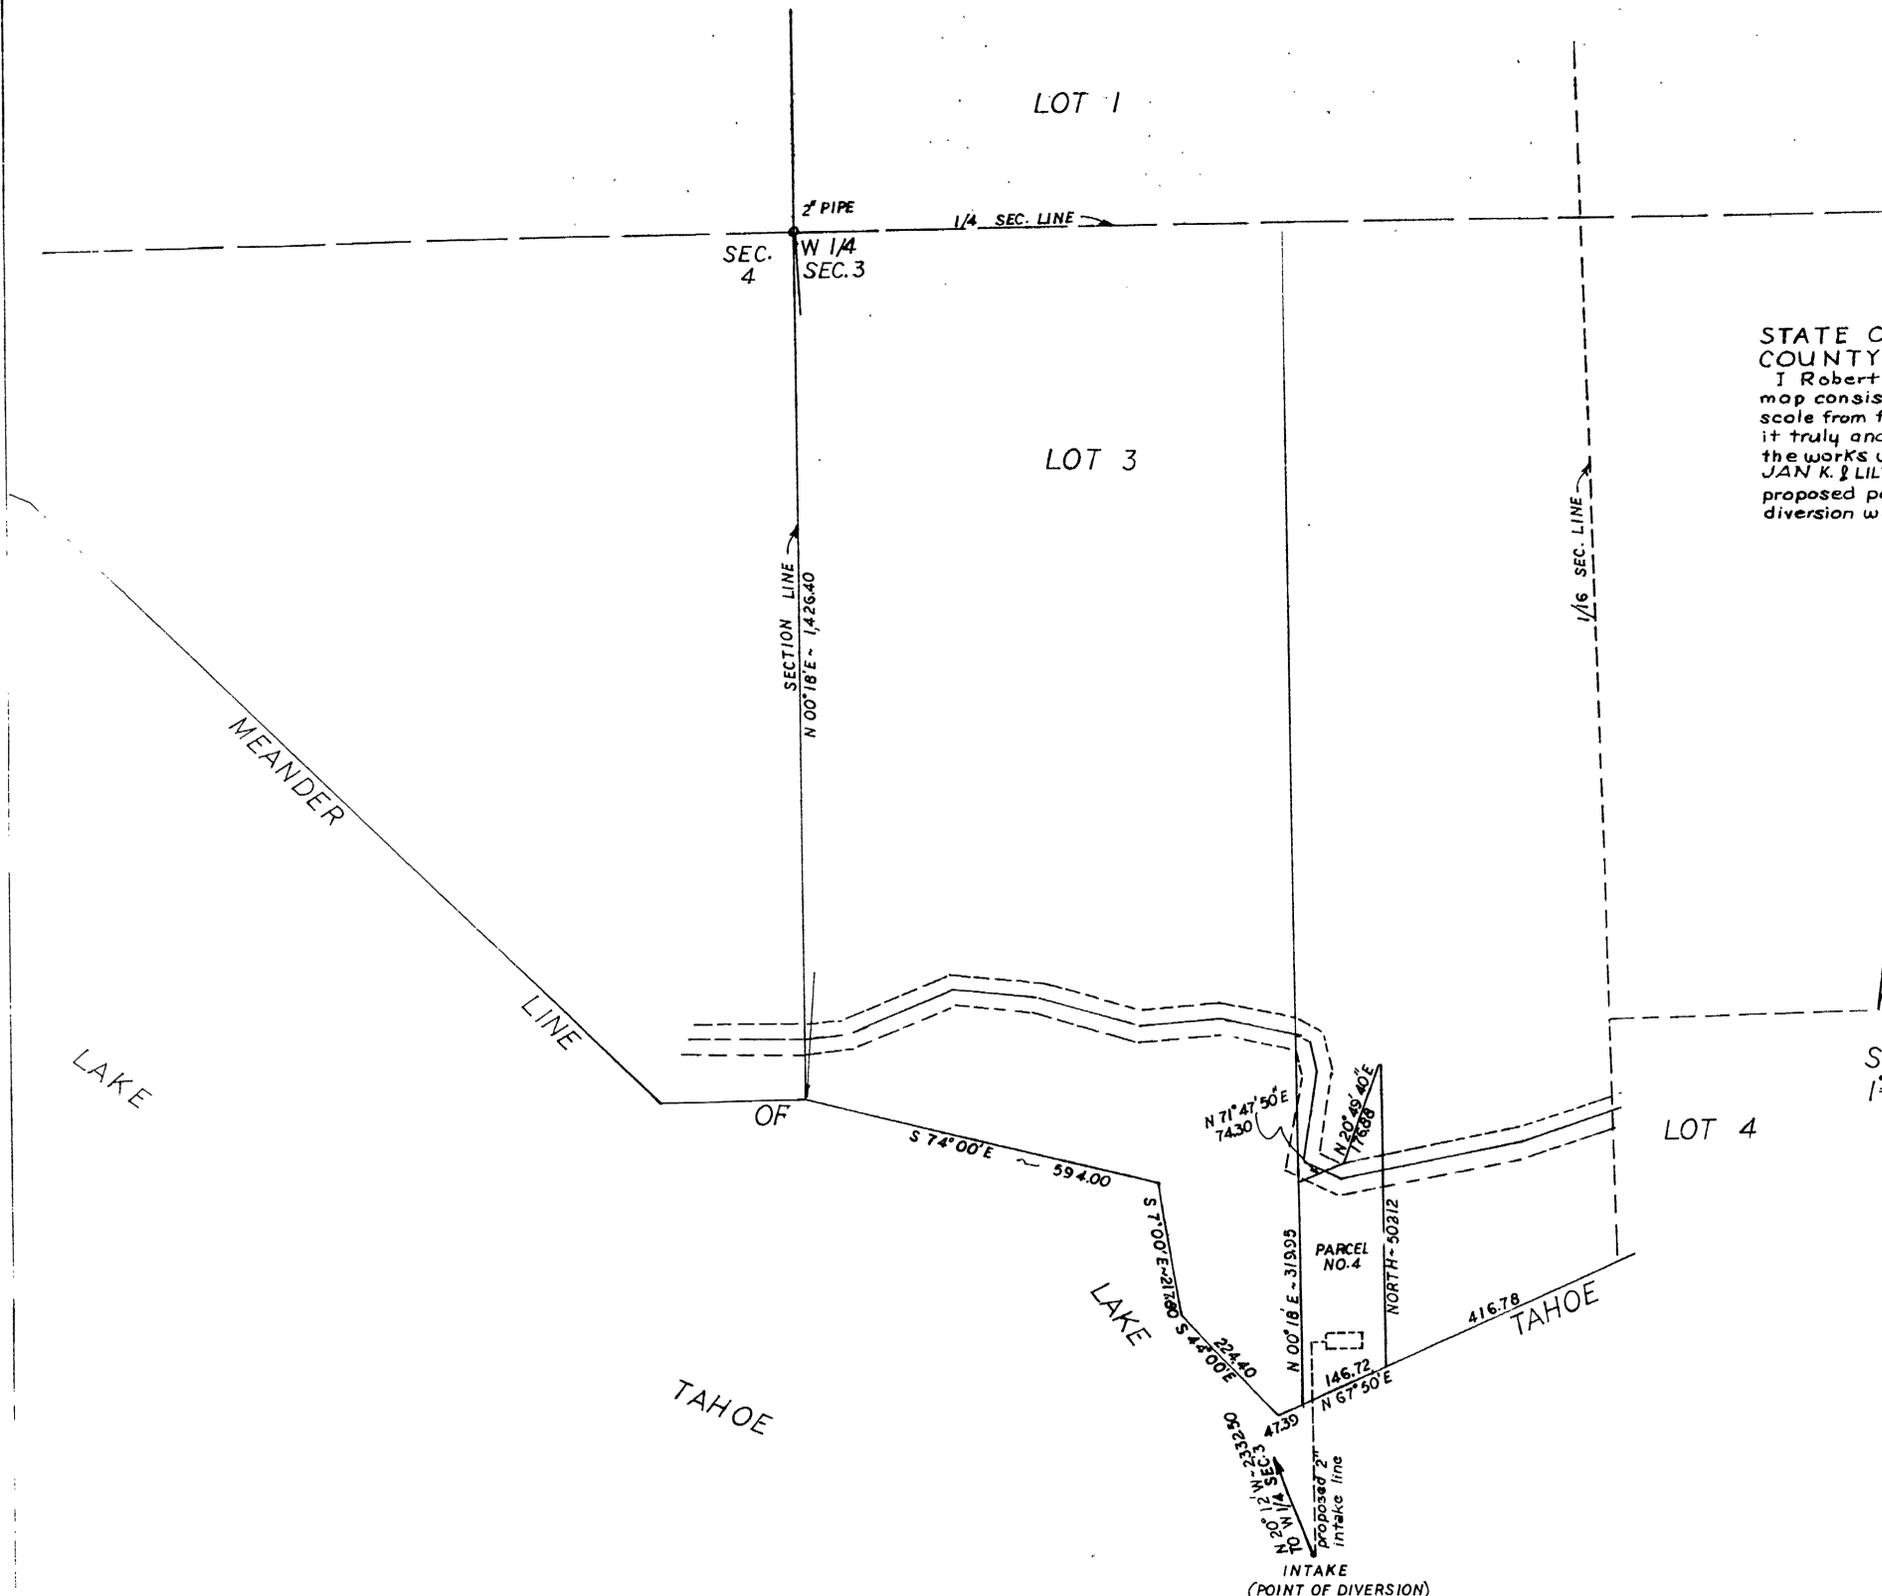

BASIS OF BEARINGS: - WEST SECTION LINE
OF SECTION 3, T. 14 N., R. 18 E., M.D.B. & M.
N 00° 18' E

Subscribed and sworn to before me this 8 day
of May 1973.

Notary Public in and for Douglas County Nevada
My Commission expires July 14, 1974

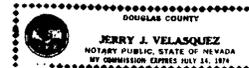

Jerry J. Velasquez

FILED
MAY 5 1973
STATE ENGINEER'S OFFICE

WATER RIGHTS MAP

To ACCOMPANY APPLICATION TO APPROPRIATE
WATER FOR DOMESTIC USE FROM LAKE TAHOE

BY JAN K. & LILY D. KUNCZYNSKI

DOWNER ENGINEERING, GARDNERVILLE, NEVADA

27464