




STATE OF NEVADA SS
COUNTY OF DOUGLAS

I, R.C. Downer, being first duly sworn, depose and say that this map, consisting of one sheet, has been correctly drawn to the designated scale from field notes of a survey made by me on Apr. 18, 1973, that it truly and correctly represents the location and extent of the proposed works used to divert water from a well in Douglas County, Nevada, by Jimmy L. & Kathryn Yarbrough for commercial purposes, that the point of diversion, approximate location of the diverting pipeline and the boundary of all land contained in the lot where the irrigation use of the well water is proposed are fully and correctly designated hereon.

Robert Downer
R.C. Downer, State Water Right Surveyor #314

Subscribed and sworn to before me this 10th day of May, 1973.

Jean Williams
Notary Public in and for Carson City Co., Nev.
My commission expires Sept. 24, 1973

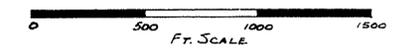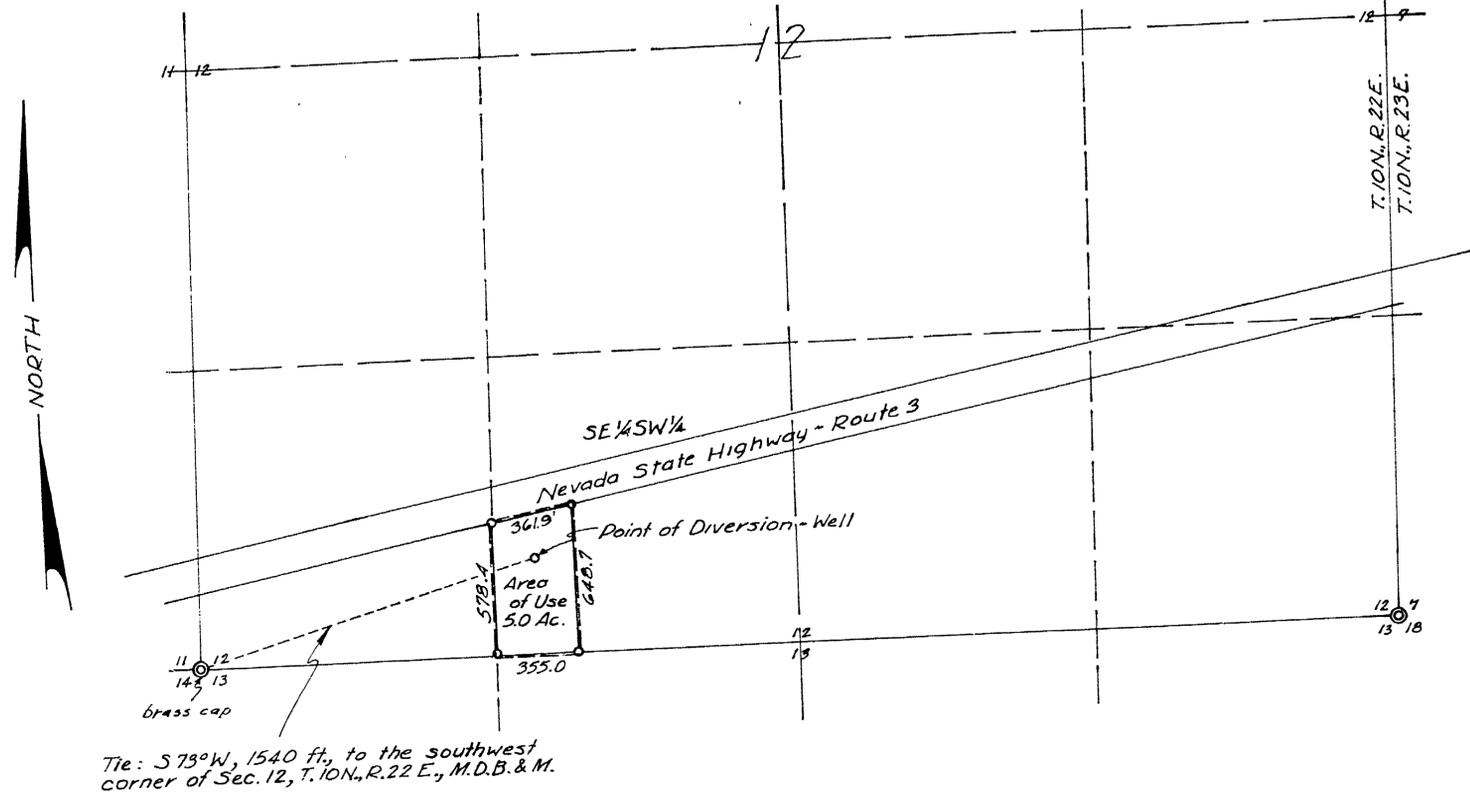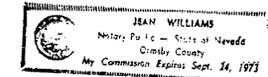

Filing Application No. 27466

MAP
TO ACCOMPANY APPLICATION
TO APPROPRIATE WATER FOR
COMMERCIAL PURPOSES
FROM A WELL
BY:
JIMMY L. & KATHRYN YARBROUGH
SCALE: 1"=400'

FILED
MAY 10 1973
STATE ENGINEERS OFFICE

Proposed development: 27 unit commercial mobile home park.

Basis of Bearing: So. line Sec. 12, T. 10N., R. 22 E.

27466