


T. 39 N., R. 68 E.
M. D. M.

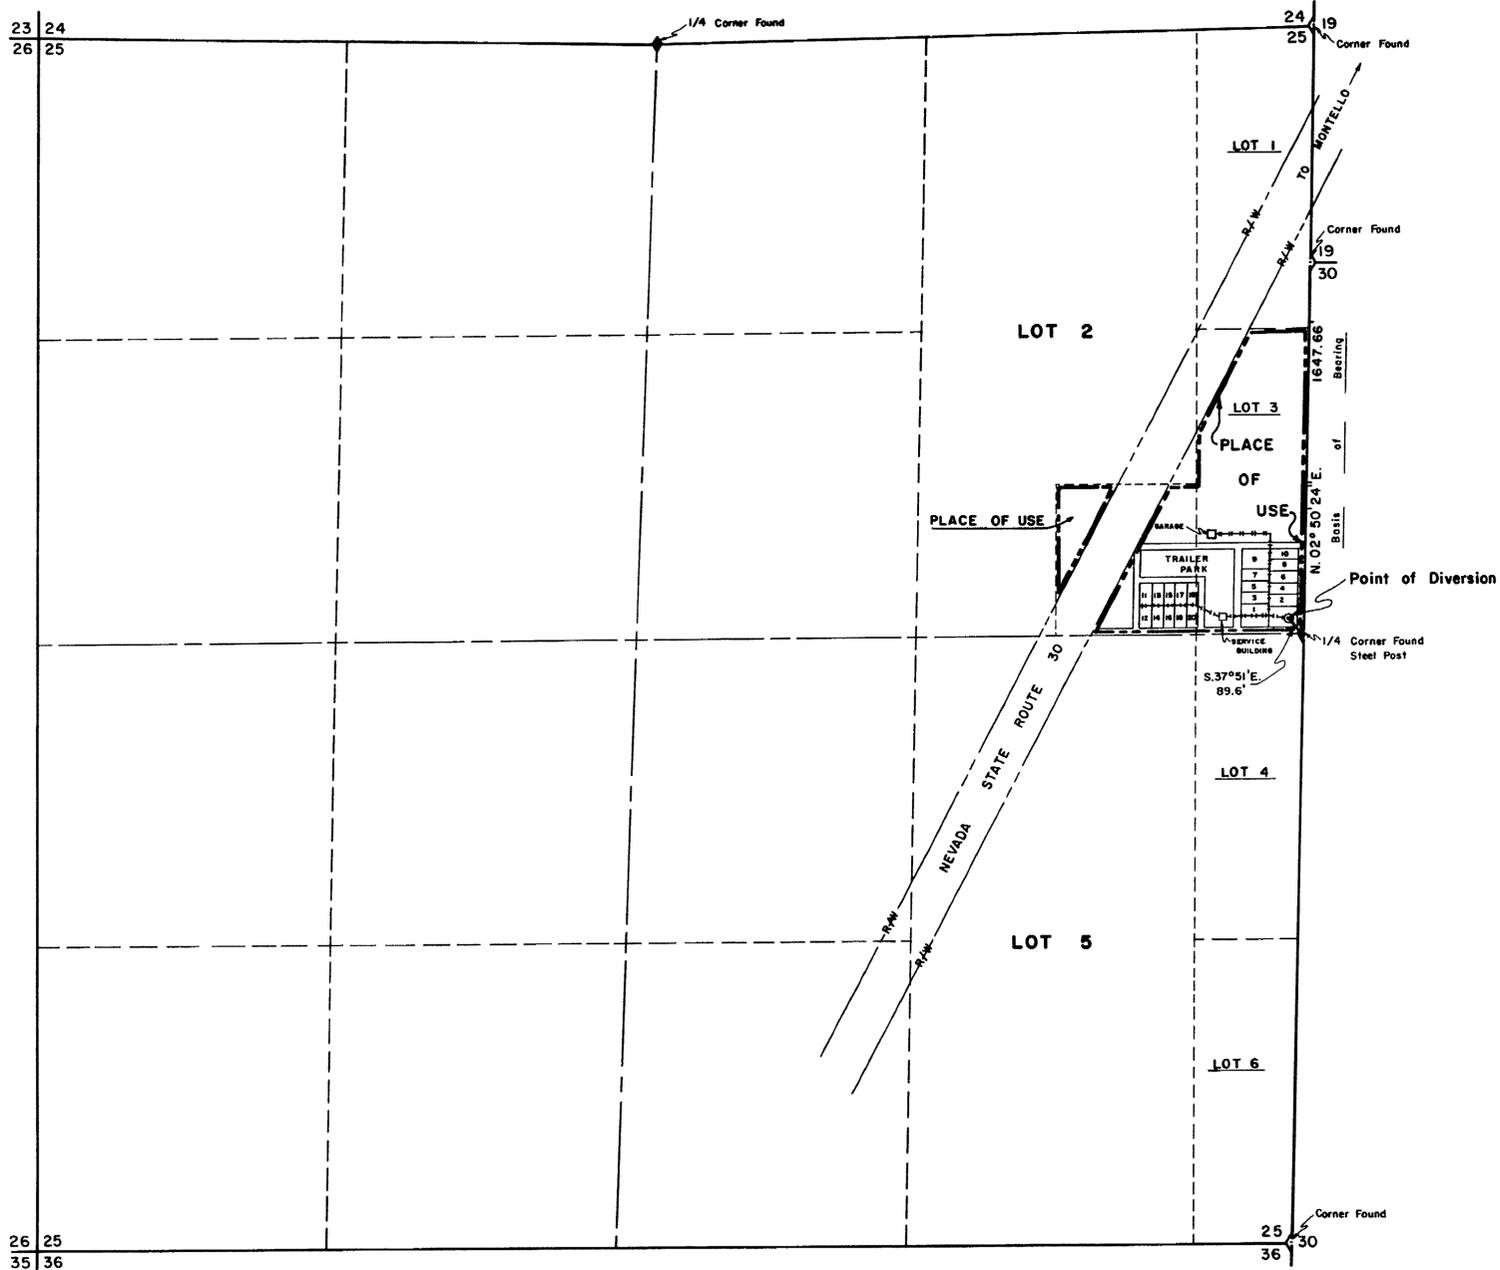


State of Nevada } s.s.
County of Elko }

I, Mark Chilton, being first duly sworn, depose and say that this map, consisting of one sheet, has been correctly drawn to the designated scale from field notes of a survey made under my supervision and direction, on the 26th day of February, 1973; That it truly and correctly represents the proposed location and extent of the works used to divert water from an UNDERGROUND SOURCE, in ELKO COUNTY, by S. C. HAGER for COMMERCIAL and DOMESTIC purposes. That the proposed point of diversion, the approximate location and size of the diverting channel, all reservoirs or basins, the location and names of all other works which will cross or connect with the proposed works, and the boundary of all lands, showing by 40-acre subdivisions the areas proposed to be irrigated, are fully and correctly designated thereon.




Mark Chilton
State Water Rights Surveyor No. 278

Subscribed and sworn to before me this 22nd day of March, 1973.
Notary Public in and for Elko County, Nevada.

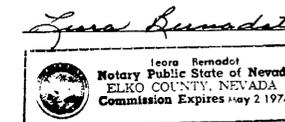

NOTE
1" Service Line to Garage
2" Service Line to Each Section of Trailer Park

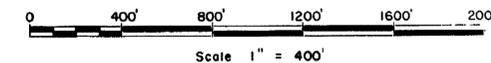

CERTIFICATE NO. 8833 ISSUED 8-24-76

FILED
MAY 14 1973
STATE ENGINEER'S OFFICE

NO.	BY	DATE	REVISIONS

DRAWN BY K.W.O. APPROVED BY M.C.
JOB NO. 2164-01 DATE MARCH, 1973

MAP
TO ACCOMPANY APPLICATION TO
APPROPRIATE WATER
FOR COMMERCIAL & DOMESTIC PURPOSES
BY
S. C. HAGER
FROM AN
UNDERGROUND SOURCE

CHILTON ENGINEERING W73005 0
421 COURT STREET ELKO, NEVADA

27470