

WATER RIGHTS MAP


STATE OF NEVADA }
CARSON CITY }

I, PAUL LUMOS, BEING FIRST DULY SWORN, DEPOSE AND SAY THAT THIS MAP, CONSISTING OF 1 SHEET, HAS BEEN CORRECTLY DRAWN TO THE DESIGNATED SCALE FROM FIELD NOTES OF A SURVEY MADE UNDER MY SUPERVISION AND DIRECTION, BETWEEN THE 27th DAY OF DECEMBER, AND THE 28th DAY OF DECEMBER, 1972; THAT IT TRULY AND CORRECTLY REPRESENTS THE PROPOSED LOCATION AND EXTENT OF THE WORKS USED TO DIVERT WATER FROM UNDERGROUND SOURCE, IN CARSON CITY, BY CARSON CITY FOR MUNICIPAL PURPOSES. THAT THE PROPOSED POINT OF DIVERSION, THE LOCATION AND NAMES OF ALL OTHER WORKS WHICH WILL CROSS OR CONNECT WITH THE PROPOSED WORKS, AND THE BOUNDARY OF ALL LANDS, SHOWING BY 40-ACRE SUBDIVISIONS THE AREAS PROPOSED TO BE USED, ARE FULLY AND CORRECTLY DESIGNATED THEREON.

Paul Lumos
PAUL LUMOS *421

SUBSCRIBED AND SWORN TO BEFORE ME
THIS 16TH DAY OF MAY, 1973
NOTARY PUBLIC IN AND FOR CARSON CITY, NEVADA

Marie Westenhofer

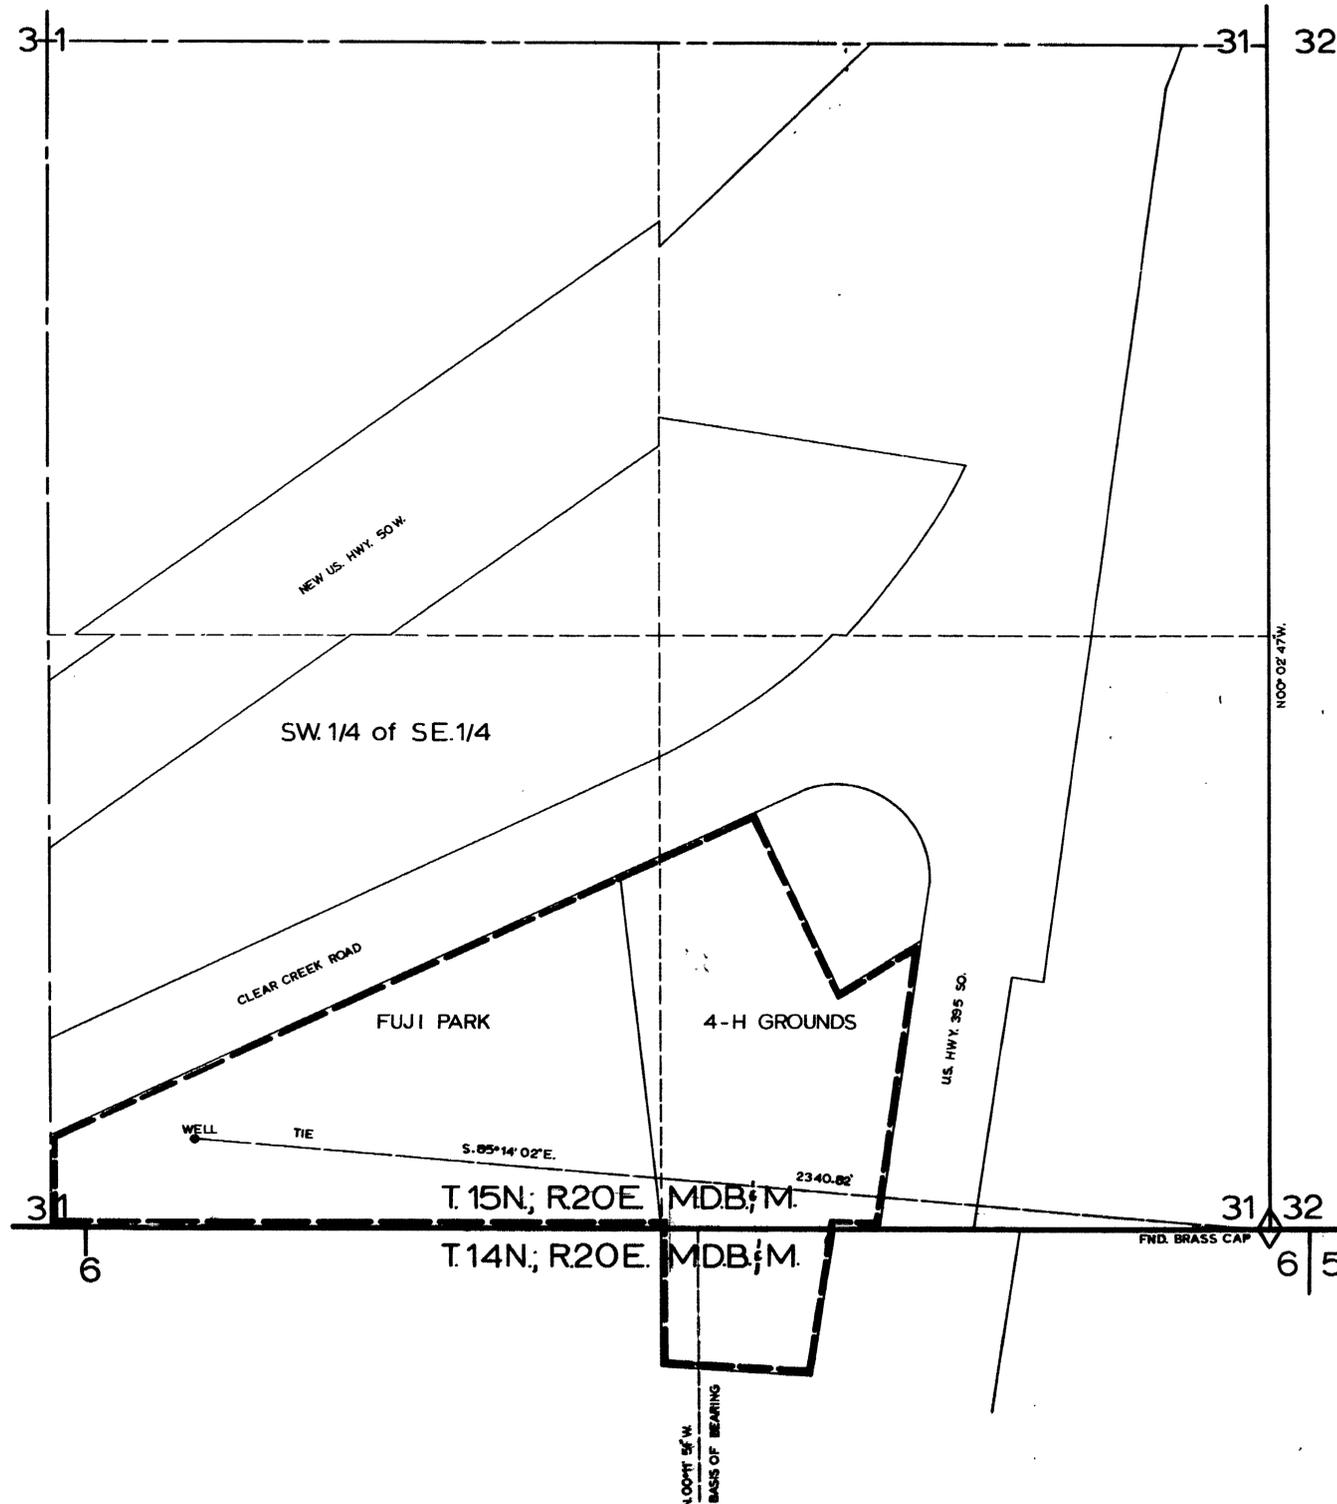

SCALE: 1"=200'

BASIS OF BEARING: THE EAST 1/16 LINE OF SECTION 6, T. 14 N. R. 20 E. MDB; M. AS SHOWN ON MAP SHOWING PROPERTY OF JAMES AND YVONNE LATHROP NO. 104, OFFICIAL RECORDS OF CARSON CITY

MAP TO ACCOMPANY
PROOF OF APPROPRIATION
FOR MUNICIPAL PURPOSES
BY CARSON CITY, NEVADA
FROM UNDERGROUND SOURCE

FILED
MAY 16 1973
STATE ENGINEER'S OFFICE

27478