


T. 39 N., R. 46 E.
M.D. B & M.

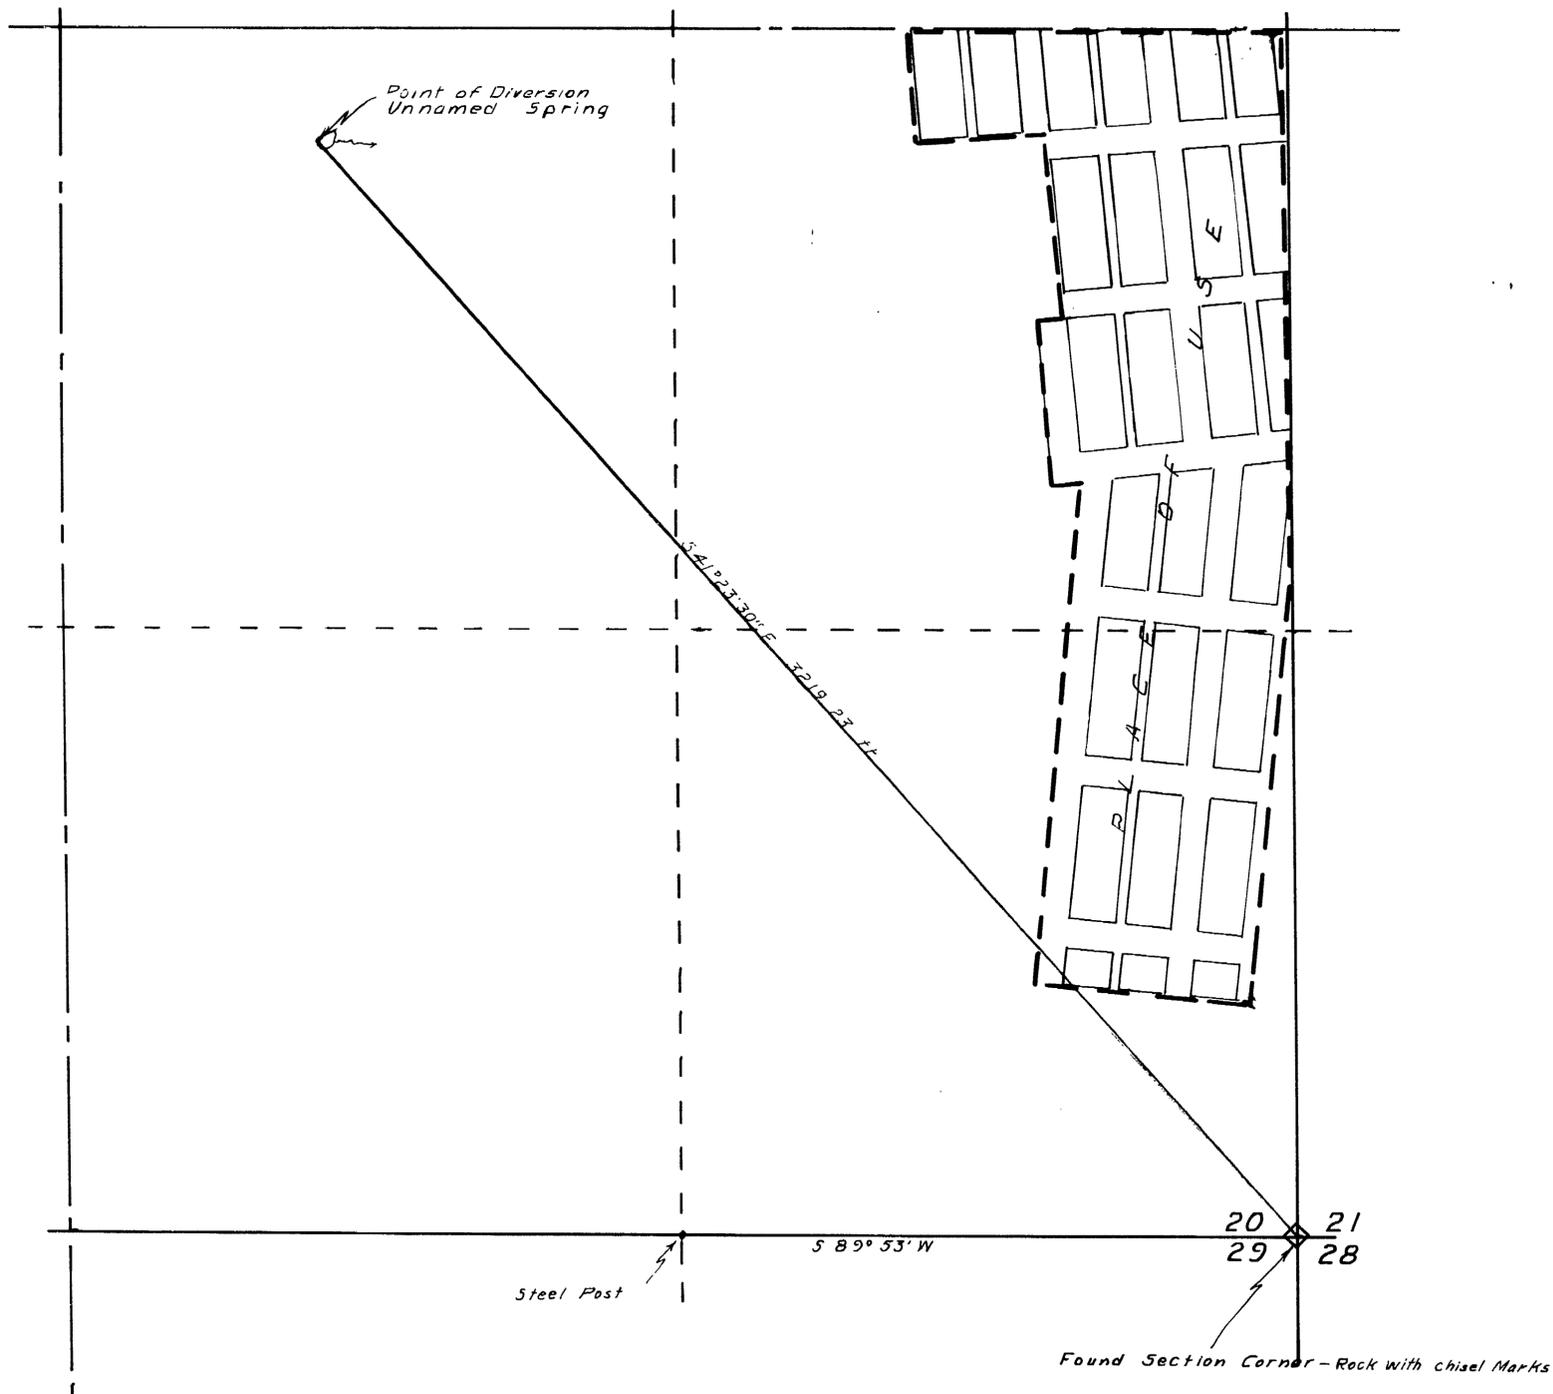

Basis of Bearings - William Neilson survey of 1908
Book 5 of Misc. Records Page 142, 27488
EIKO County, Nevada Records

CERTIFICATE No. 8638 ISSUED 11-4-75

FILED
AUG 15 1973
STATE ENGINEER'S OFFICE

J. R. Caldwell	
Winnemucca, Nevada	
Job No.	By Date
Survey	J.R.C. 8/10/73
Calculations	
Drawing	J.R.C. 8/12/73
Checked	
Corrections	

STATE OF NEVADA } SS
COUNTY OF HUMBOLT }

I, J. R. Caldwell, being first duly sworn, depose and say that this map, consisting of _____ sheets, has been correctly drawn to the designated scale from field notes of a survey made by me, (or under my supervision and direction), on the 10th day of August 1973, that it truly and correctly represents the proposed location and extent of the works used to divert water from Unnamed Spring in Eiko County, by Wilbur V. Timmons, Edna G. Timmons, Joseph L. Baker, Donald Swindlehurst & Loretta Pullen for Quasi Municipal.
That the proposed point of diversion, the location and size of the diverting channel, all reservoirs and basins, location and description of all measuring devices, and the boundary of all lands _____

and the location and names of all other works or streams which are crossed by or connected with said works are fully and correctly designated thereon.
J. R. Caldwell
State Water Right Surveyor No. 276

Subscribed and sworn to before me this 10 day of August 1973.
John C. [Signature]
Notary Public, Eiko County, Nevada



MAP TO ACCOMPANY

FOR QUASI MUNICIPAL
BY Wilbur V. Timmons, Edna G. Timmons, Joseph L. Baker, Donald Swindlehurst, Loretta Pullen
FROM UNNAMED SPRING
IN EIKO COUNTY, NEVADA

27488

27488