


I, B.J. Vasey, being first duly sworn, depose and say that this map, consisting of two (2) sheets, has been correctly drawn to the designated scale from field notes of a survey made by me, on the 17 day of May, 1973; that it truly and correctly represents the proposed location and extent of the works used to divert water from an UNDERGROUND SOURCE, in HUMBOLDT COUNTY, by NEVADA GARVEY RANCHES, a Partnership for IRRIGATION & DOMESTIC purposes. That all existing Points of Diversion, Places of Use under Permit No's. 26012, 26013, 26014, 26015, 26016, 26017, 26018, 26019, 26020, 26028, 26029, 26030, 26031, 26032, 26033 & 26034, and the proposed Points of Diversion, Places of Use, the approximate location and size of the diverting channel, all reservoirs or basins, the locations and names of other works which will cross or connect with the proposed works, and boundary of all lands, showing by 40-acre subdivisions the areas proposed to be irrigated, are fully and correctly designated thereon.

*B.J. Vasey*  
 State Water Rights Surveyor No. 306

Subscribed and sworn to before me this 29th day of May, 1973.  
 Notary Public in and for Douglas County, Nevada.

*Marilyn Vasey*  
 MARYLYN VASEY  
 NOTARY PUBLIC - STATE OF NEVADA  
 DOUGLAS COUNTY  
 My Comm. Expires 12/31/75

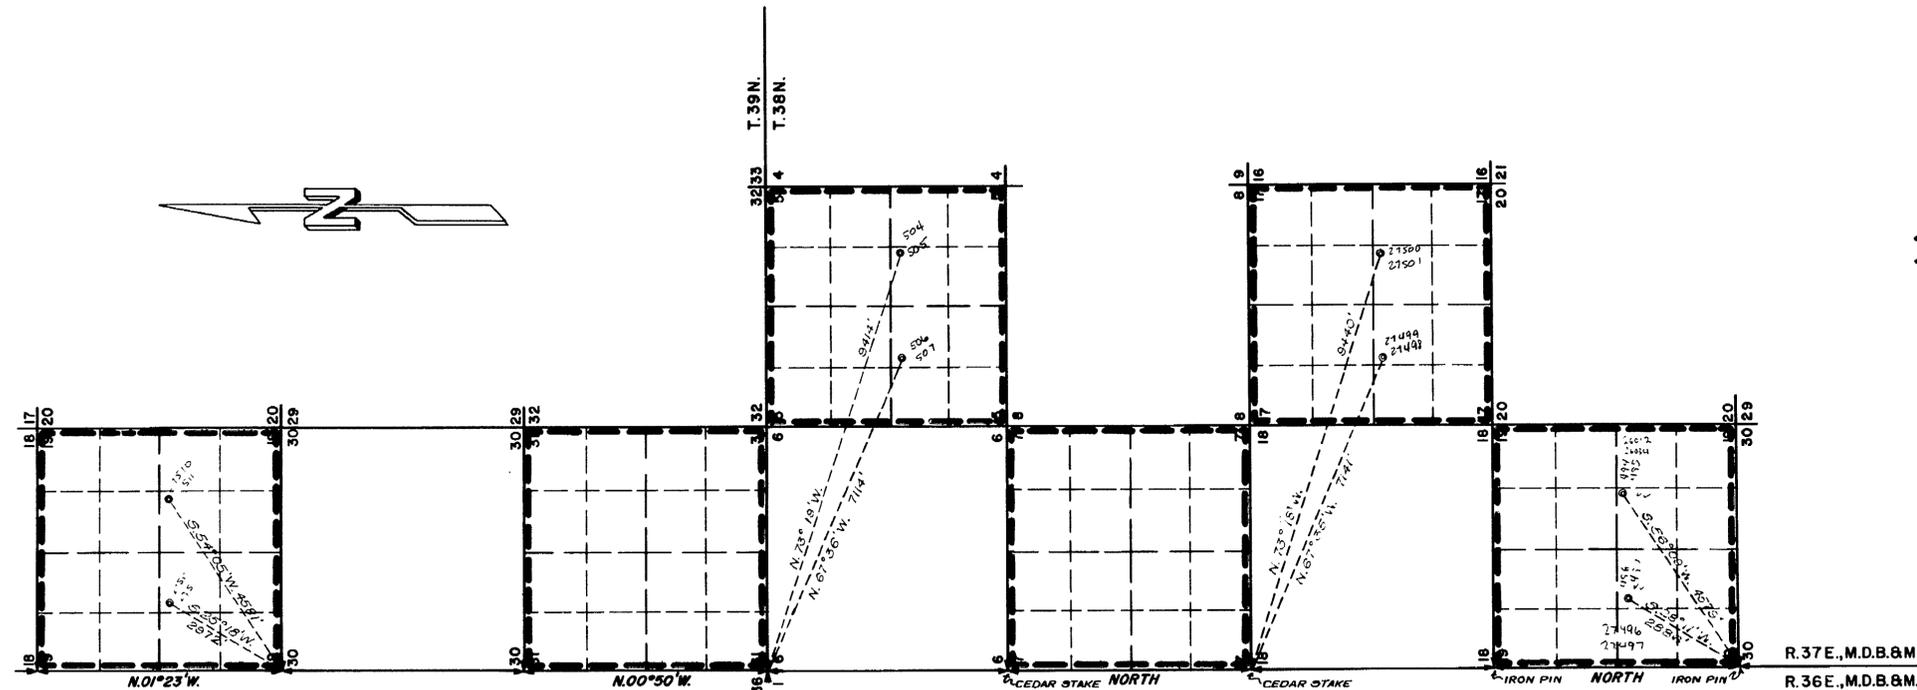

**PROPOSED PLACES OF USE AND POINTS OF DIVERSION**

(FOR EXISTING PLACES OF USE AND POINTS OF DIVERSION SEE SHEET NO.2)

27507  
 27510  
 27511  
 27512  
 27513

27506 27505 27504 27501 27500 27499 27498 27497 27496 27495 27494

