


I, B.J. Vasey, being first duly sworn, depose and say that this map, consisting of one (1) sheet, has been correctly drawn to the designated scale from field notes of a survey made by me, on the 17 day of May, 1973; that it truly and correctly represents the proposed location and extent of the works used to divert water from an UNDERGROUND SOURCE, in HUMBOLDT COUNTY, by NEVADA GARVEY RANCHES, a Partnership for IRRIGATION & DOMESTIC purposes. That all existing Points of Diversion, Places of Use under Permit No's. 26138 & 26139, and the proposed Points of Diversion, Places of Use, the approximate location and size of the diverting channel, all reservoirs or basins, the locations and names of other works which will cross or connect with the proposed works, and boundary of all lands, showing by 40-acre subdivisions the areas proposed to be irrigated, are fully and correctly designated thereon.


*B. J. Vasey*  
 State Water Rights Surveyor No. 306

Subscribed and sworn to before me this 30th day of May, 1973.  
 Notary Public in and for Douglas County, Nevada.

*Marilyn Vasey*  
 MARILYN VASEY  
 Notary Public in and for Douglas County, Nevada  
 My Comm. Expires 12/31/77

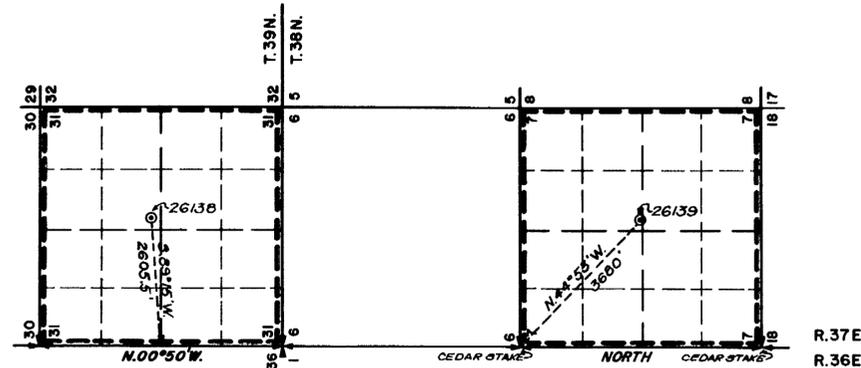

**EXISTING PLACES OF USE AND POINTS OF DIVERSION**

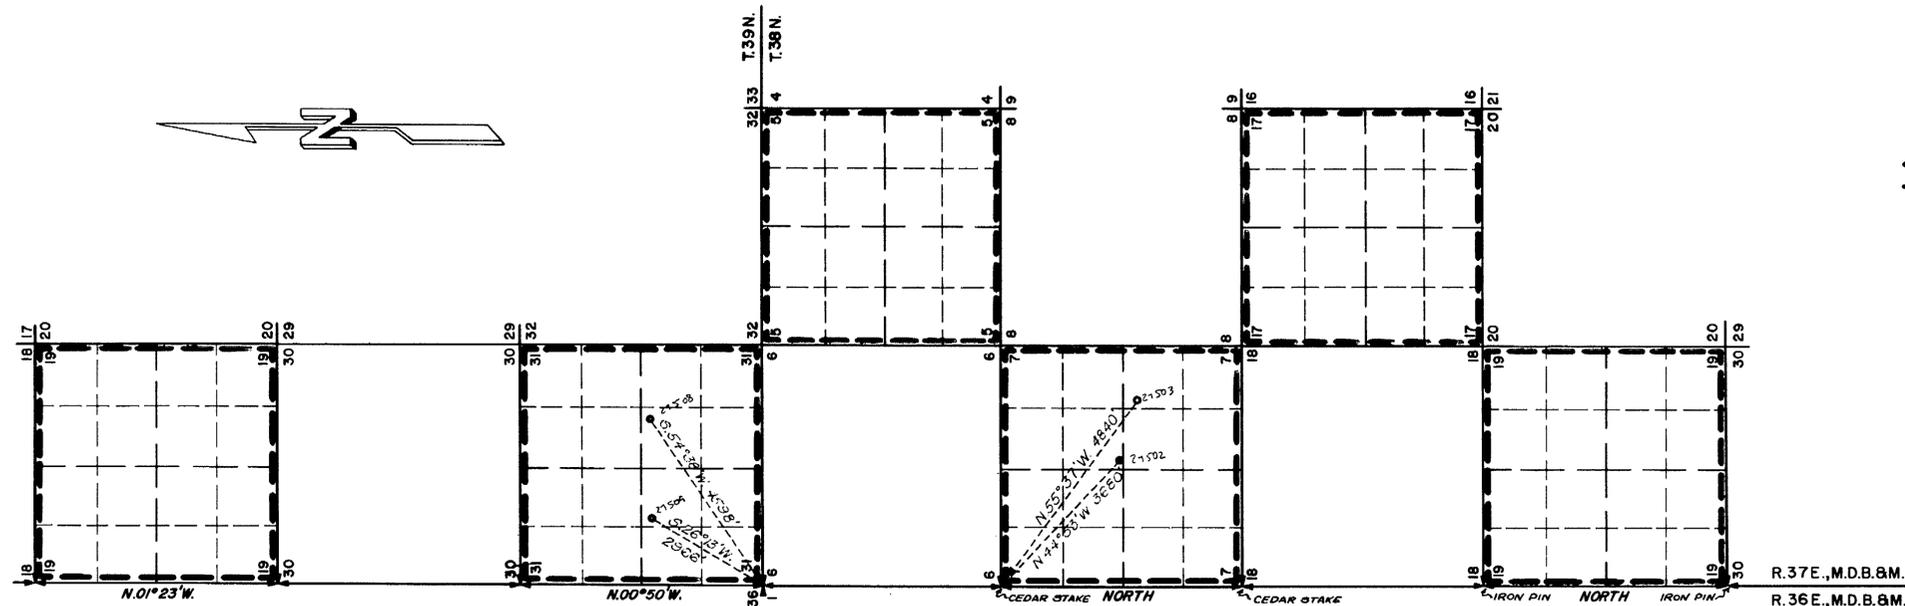


**PROPOSED PLACES OF USE AND POINTS OF DIVERSION**

**LEGEND**

- + IRON PIPE WITH BRASS CAP  
 Except as noted otherwise
- PROPOSED PLACES OF USE
- - - EXISTING PLACES OF USE



BASIS OF BEARINGS  
 West line of T. 39 N., R. 37 E. & T. 38 N., R. 37 E., M.D.B. & M.

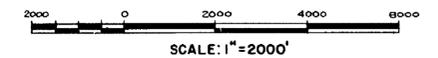

**FILED**  
 June 1, 1973  
 STATE ENGINEER'S OFFICE

**MAP**  
 TO ACCOMPANY APPLICATION TO CHANGE  
 POINTS OF DIVERSION & PLACES OF USE  
 OF PERMIT NO'S.  
 26138 & 26139  
 FOR IRRIGATION & DOMESTIC PURPOSES  
 NEVADA GARVEY RANCHES, a partnership  
 between Willard W. Garvey and Garvey Resources Inc.  
 UNDERGROUND SOURCE HUMBOLDT COUNTY  
 VASEY ENGINEERING CO.  
 2989 HWY 50 EAST 895-1600 CARSON CITY NEVADA

27509 27508 27503 27502