


STATE OF NEVADA }
 County of White Pine }

I, Richard W. Forman, being first duly sworn, depose and say that this map, consisting of one sheet, has been correctly drawn to the designated scale from field notes of a survey made under my supervision and direction between the 19th day of June, 1973, and the 22nd day of June, 1973, that it truly and correctly represents the proposed location and extent of the works used to divert water from underground sources in White Pine County, by Rex Frandsen for mining, milling, and domestic purposes. That the proposed point of diversion, the approximate location and size of the diverting channel, all reservoirs or basins, the location and names of all other works which will cross or connect with the proposed works, and the boundary of all lands, showing by 40 Acre subdivisions the areas proposed to be irrigated are fully and correctly designated thereon.



Richard W. Forman
 State Water Right Surveyor

Subscribed and sworn to before me this 21st day of June 1973

Shirley K. Carson
 Notary Public in and for White Pine County, Nevada

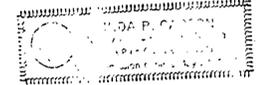

T. 14 N., R. 67 E., M.D.B. & M.

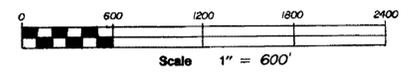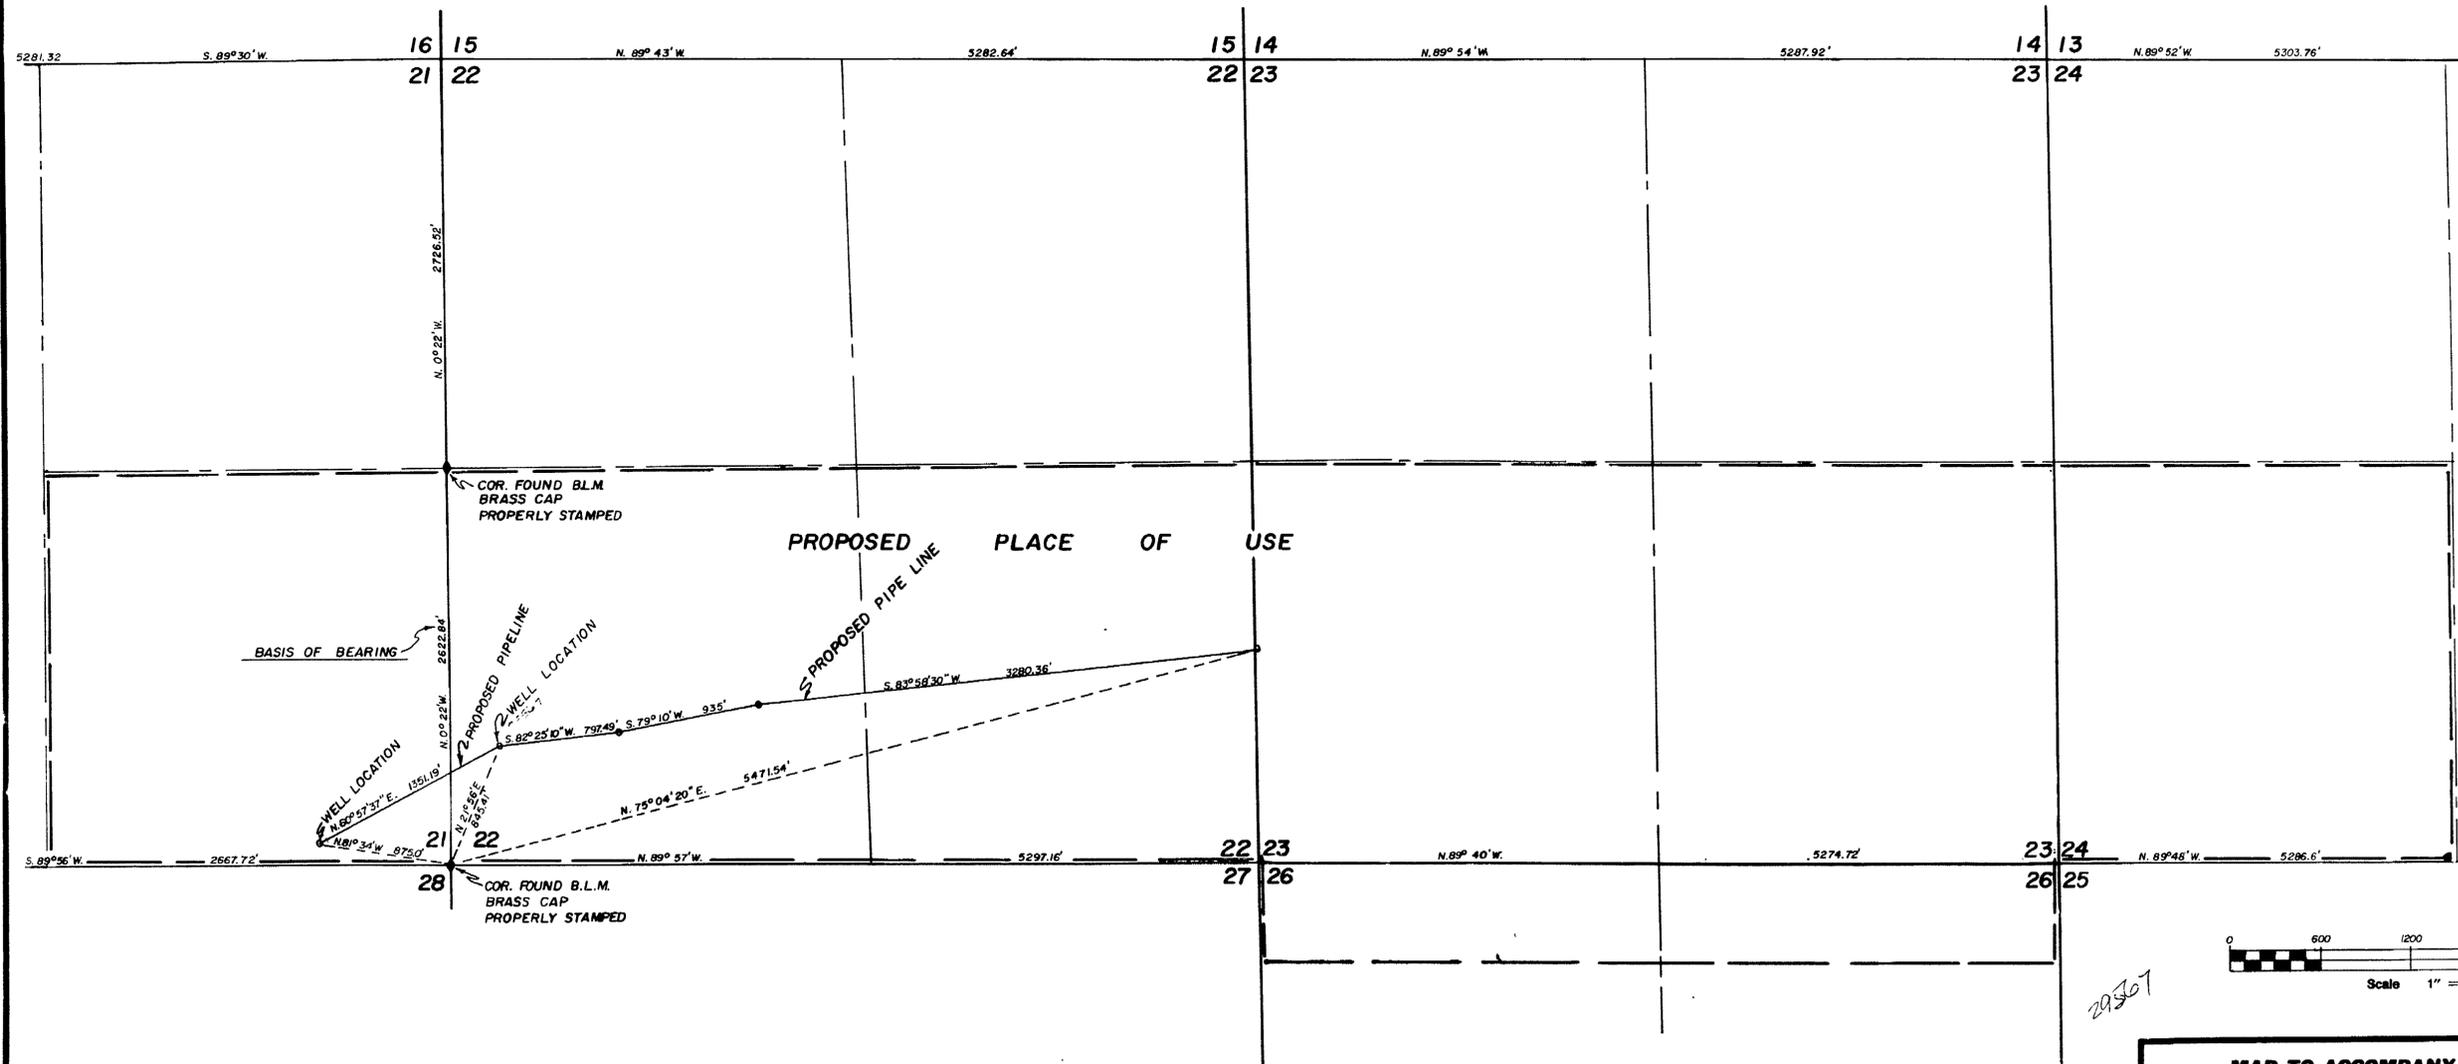

~~1977~~ CERTIFICATE NO. ~~1007~~ ISSUED ~~Jan~~

~~1976~~ CERTIFICATE NO. ~~1007~~ ISSUED ~~Jan~~

FILED
 JUL 17 1973
 STATE ENGINEER'S OFFICE

BOUNDY & FORMAN INC. ELY, NEVADA	
FIELD	CHECK
DETAIL	APPROVED
DESIGN	FILE No.
TRACING	DRG. No.

**MAP TO ACCOMPANY APPLICATION
 TO APPROPRIATE WATER**

FOR **MINING-MILLING & DOMESTIC**

BY **REX FRANDSEN**

FROM **UNDERGROUND SOURCES**

29567 29371 27517 27516