



E 1/2 OF SECTION 20, T.21S., R.61E., M.D.B. & M.
CLARK COUNTY, NEVADA

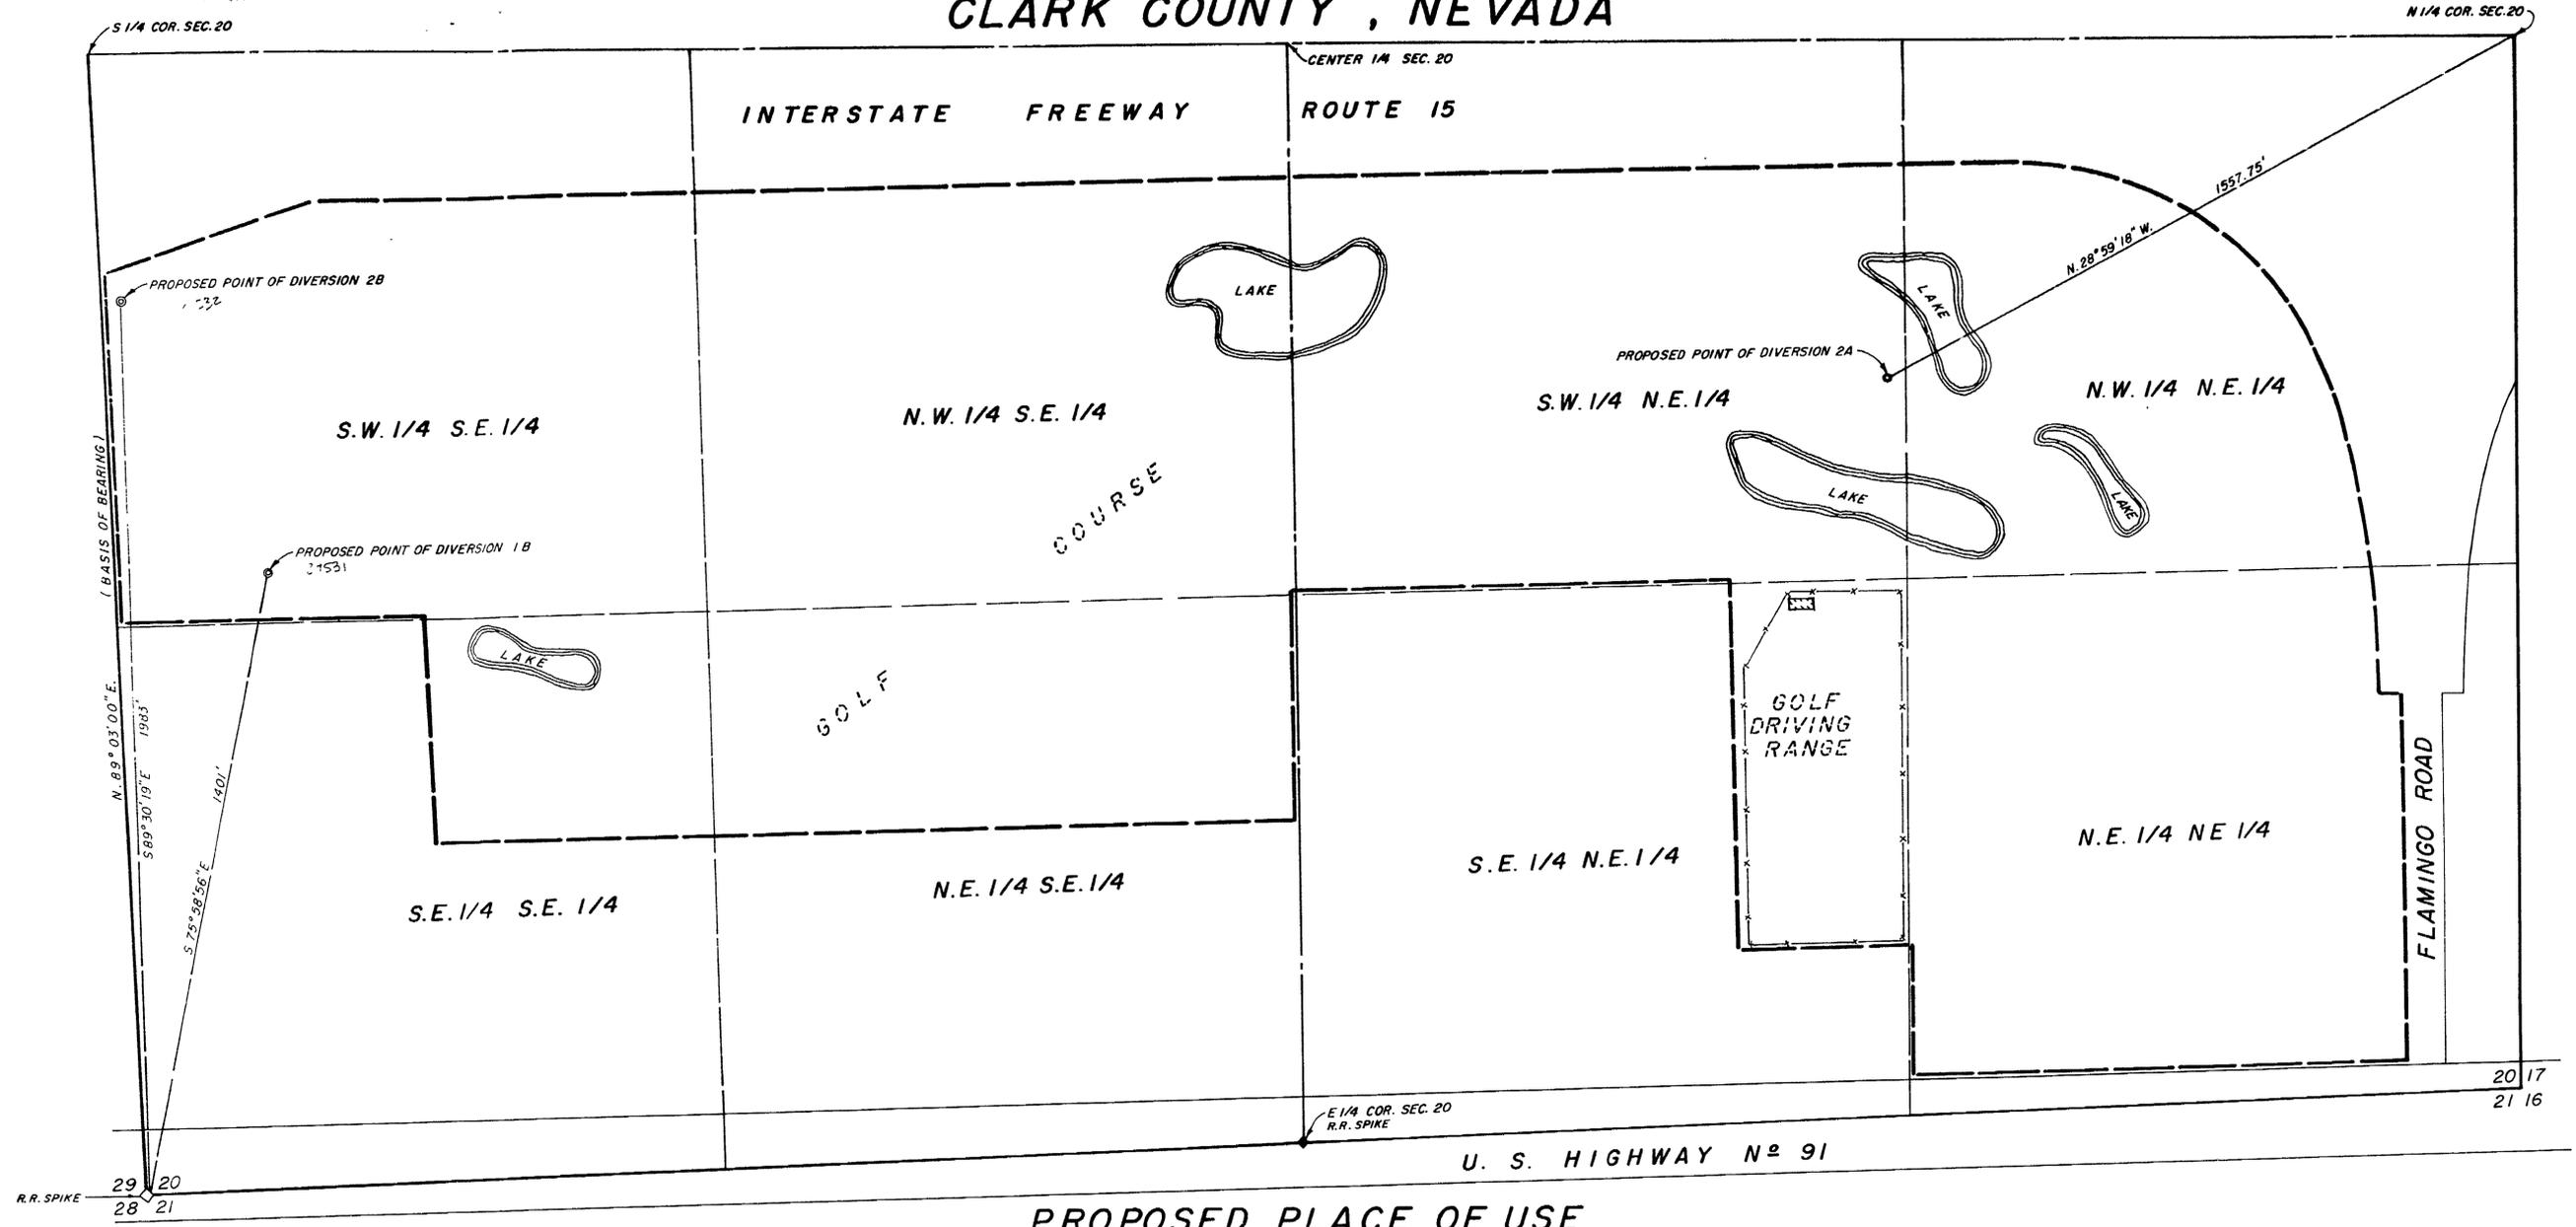

PROPOSED PLACE OF USE

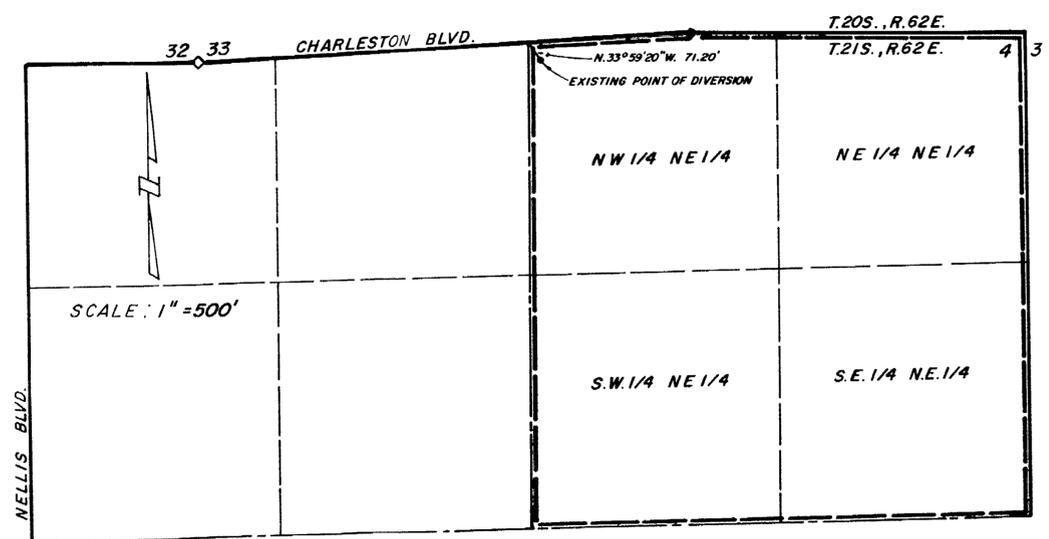

N 1/2 OF SECTION 4, T.21S., R.62E., M.D.B. & M.
EXISTING PLACE OF USE

STATE OF NEVADA } ss
COUNTY OF CLARK }

I, STERLING C. DITSWORTH, BEING FIRST DULY SWORN DEPOSE AND SAY THAT THIS MAP CONSISTING OF ONE SHEET, HAS BEEN CORRECTLY DRAWN TO THE DESIGNATED SCALE FROM FIELD NOTES OF A SURVEY MADE UNDER MY SUPERVISION AND DIRECTION ON THIS 4TH DAY OF JUNE, 1973, THAT IT TRULY AND CORRECTLY REPRESENTS THE PROPOSED LOCATION AND EXTENT OF THE WORKS USED TO DIVERT WATER FROM THE LAS VEGAS ARTESIAN BASIN IN CLARK COUNTY BY M & R INVESTMENT COMPANY FOR (IRRIGATION OF GOLF COURSE), RECREATION AND DOMESTIC USE AND THAT THE BOUNDARIES OF THE LANDS EMBODIED IN THE TRACT OWNED OR CONTROLLED BY THE APPLICANT AND UPON WHICH IT IS PROPOSED TO USE THE WATER APPLIED FOR, ARE FULLY AND CORRECTLY DESIGNATED THEREON.


Sterling C. Ditsworth
STATE WATER RIGHT SURVEYOR No. 348

SUBSCRIBED AND SWORN TO BEFORE ME THIS 5TH DAY OF June, 1973

Phyllis J. Knight
NOTARY PUBLIC IN AND FOR CLARK COUNTY, NEVADA

MY COMMISSION EXPIRES June 20, 1976

PHYLIS J. KNIGHT
Notary Public—State of Nevada
COUNTY OF CLARK
My Commission Expires June 20, 1976

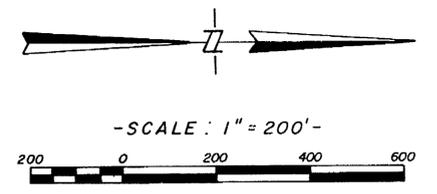

FILED
JUN 7 1973
STATE ENGINEER'S OFFICE

MAP TO ACCOMPANY APPLICATION
FOR
CHANGE IN PLACE OF USE, MANNER OF USE
AND POINT OF DIVERSION
OF
PERMIT No. 12809, CERTIFICATE No. 5144
BY
M & R INVESTMENT COMPANY
FROM
LAS VEGAS ARTESIAN BASIN
CLARK COUNTY, NEVADA

27531-33
27533 27538 27531