
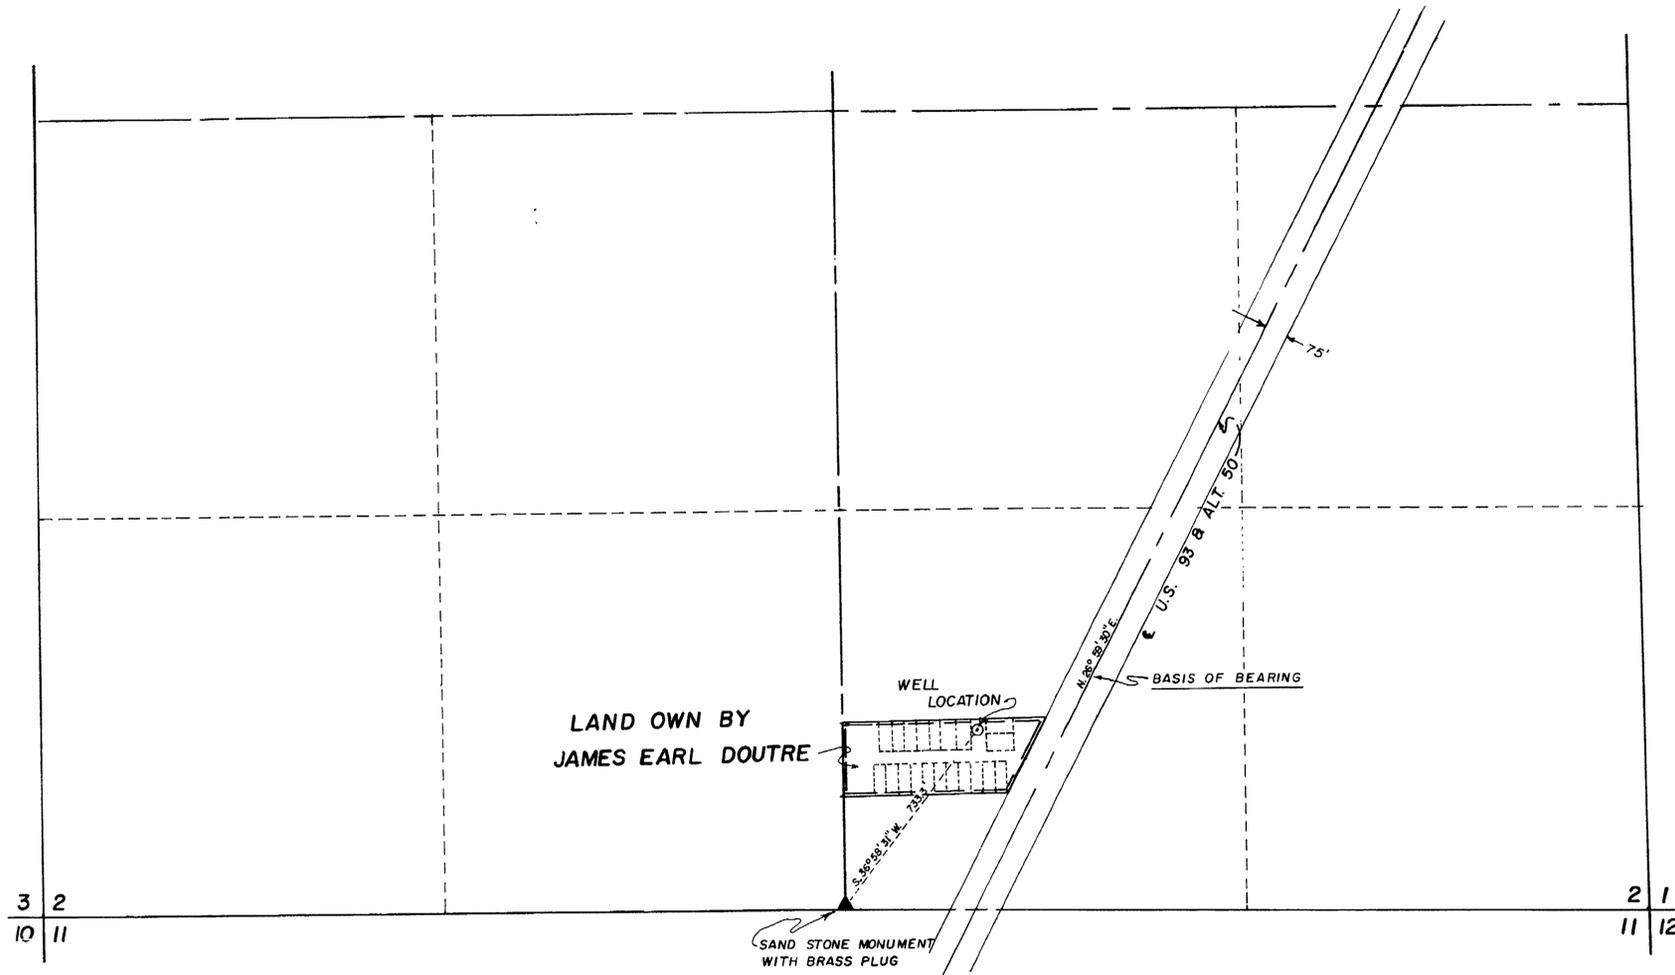


STATE OF NEVADA } ss.  
 County of White Pine }

I, Wallace T. Boundy, being first duly sworn, depose and say that this map, consisting of one sheet, has been correctly drawn to the designated scale from field notes of a survey made under my supervision and direction between the 8th day of April, 1973 and the 20th day of April, 1973, that it truly and correctly represents the proposed location and extent of the works used to divert water from Underground Sources in White Pine County by James Earl Doutre for Quasi-Municipal. That the proposed point of diversion, the approximate location and size of the diverting channel, all reservoirs or basins, the location and names of all other works which will cross or connect with the proposed works and the boundary of all lands, showing by 40-acre subdivisions the areas to be irrigated are fully and correctly designated thereon.


*Wallace T. Boundy*  
 State Water Right Surveyor

Subscribed and sworn to before me this 19<sup>th</sup> day of June 1973  
*Dave Richman*  
 Notary Public in and for White Pine County, Nevada

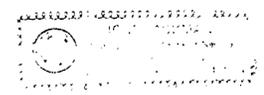

T.16N., R.63E., M.D.B.&M.

CERTIFICATE No. 8834 ISSUED 8.24.76

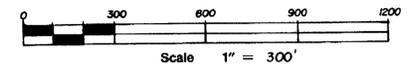

**FILED**  
 JUN 20 1973  
 STATE SURVEYOR'S OFFICE

27554

DATE	
FIELD	CHECK
DETAIL	APPROVED
DESIGN	FILE No.
TRACING	DR'G. No.

**MAP TO ACCOMPANY APPLICATION TO APPROPRIATE WATER**

FOR **QUASI - MUNICIPAL**

BY **JAMES EARL DOUTRE**

FROM **UNDERGROUND SOURCES**

MAP PREPARED BY BOUNDY & FORMAN INC. ELY, NEVADA

27554