


T.36 N. R.38 E.
M.D.B. & M.

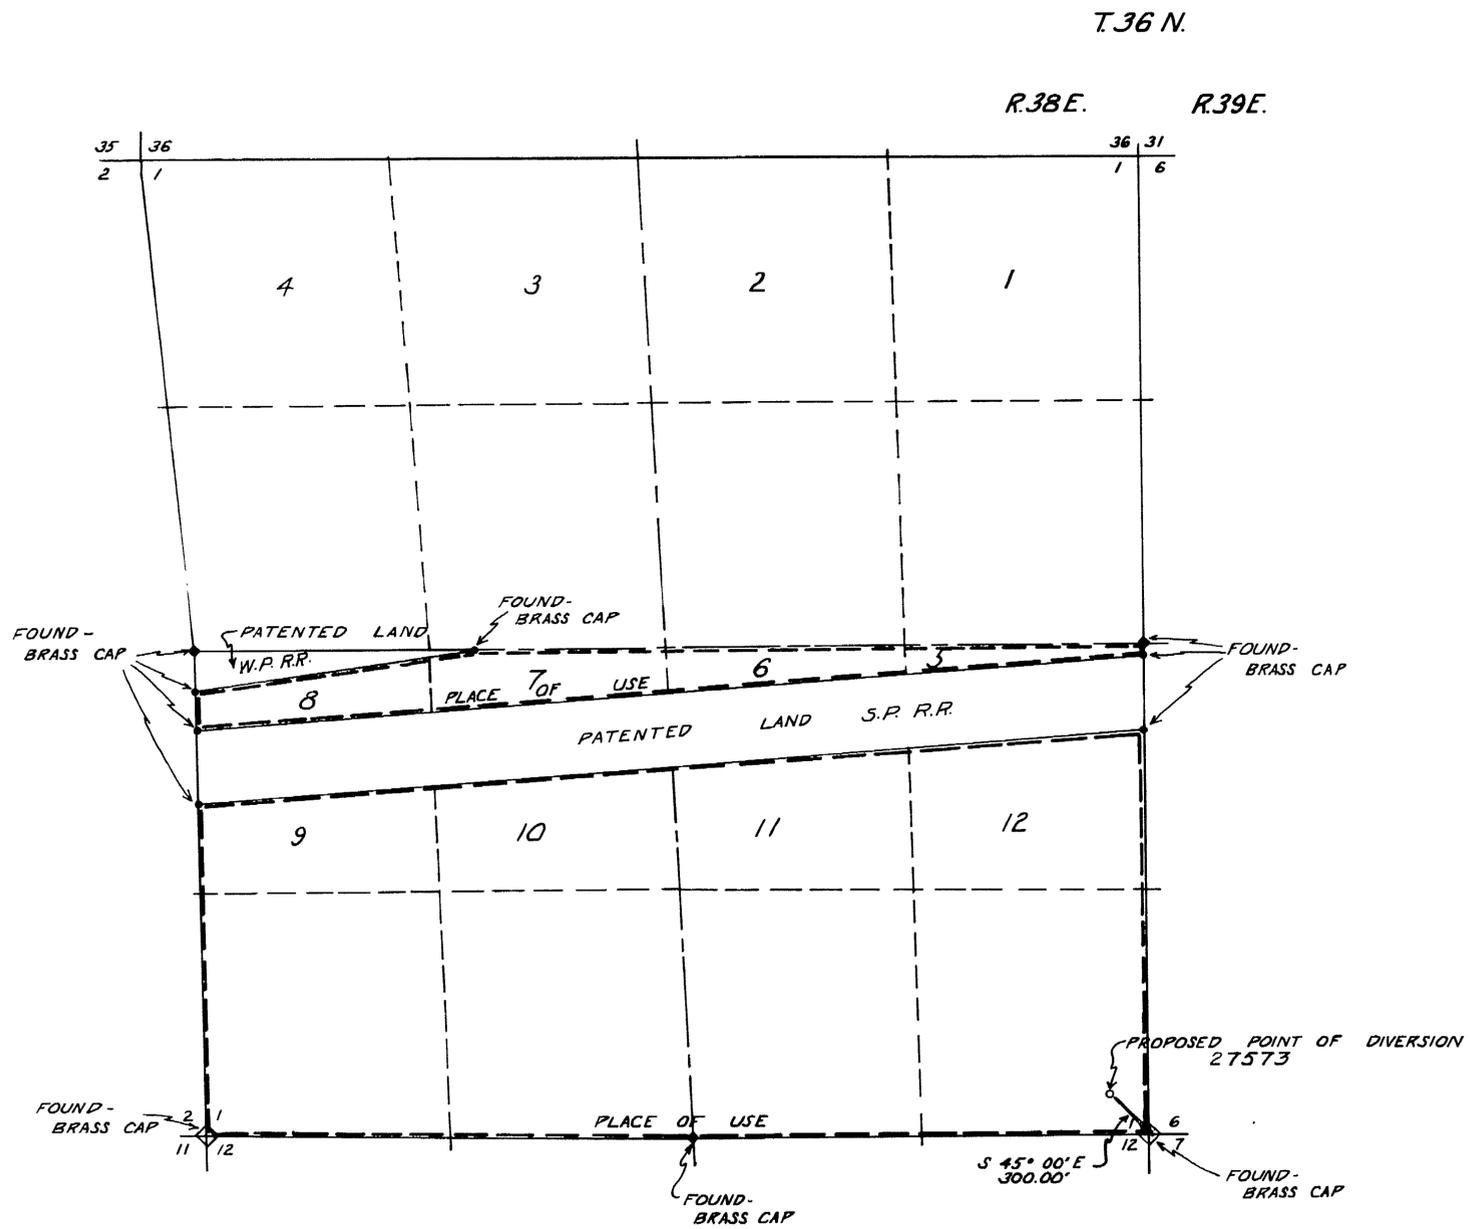

BASIS OF BEARINGS - DEPENDENT RESURVEY OF 1965

PROPOSED POINT OF DIVERSION
27573
S 45° 00' E
300.00'

STATE OF NEVADA } ss
COUNTY OF HUMBOLDT }


I, J. R. Caldwell, being first duly sworn, depose and say that this map, consisting of 1 sheets, has been correctly drawn to the designated scale from field notes of a survey made by me, (or under my supervision and direction), ON THE 10TH DAY OF JULY, 1973, that it truly and correctly represents the proposed location and extent of the works used to divert water from UNDERGROUND in HUMBOLDT County, by MAE & WAYNE PEEK for IRRIGATION & DOMESTIC.

That the proposed point of diversion, the location and size of the diverting channel, all reservoirs and basins, location and description of all measuring devices, and the boundary of all lands SHOWING BY 40- ACRE SUB-DIVISIONS THE AREAS PROPOSED TO BE IRRIGATED.

and the location and names of all other works or streams which are crossed by or connected with said works are fully and correctly designated thereon.

J. R. Caldwell
State Water Right Surveyor No. 276

Subscribed and sworn to before me this 10TH day of JULY, 1973
Phyllis A. ...
Humboldt County Recorder

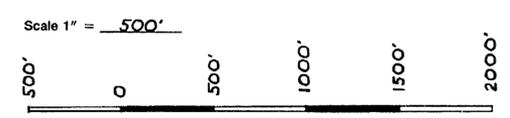

FILED
JUL 11 1973
STATE ENGINEER'S OFFICE



J. R. Caldwell		
Winnemucca, Nevada		
Job No.	By	Date
Survey	RWC	7/10/73
Calculations		
Drawing	JRP	7/10/73
Checked	RWC	7/10/73
Corrections		

MAP TO ACCOMPANY

APPLICATION TO APPROPRIATE WATER

FOR IRRIGATION & DOMESTIC

BY MAE & WAYNE PEEK

FROM UNDERGROUND

IN HUMBOLDT COUNTY, NEVADA

27573