




CERTIFICATE No. ISSUED

CERTIFICATE No. ISSUED

CERTIFICATE No. ISSUED

BASIS OF BEARING - U.S.G.S

STOCKWATER TROUGH

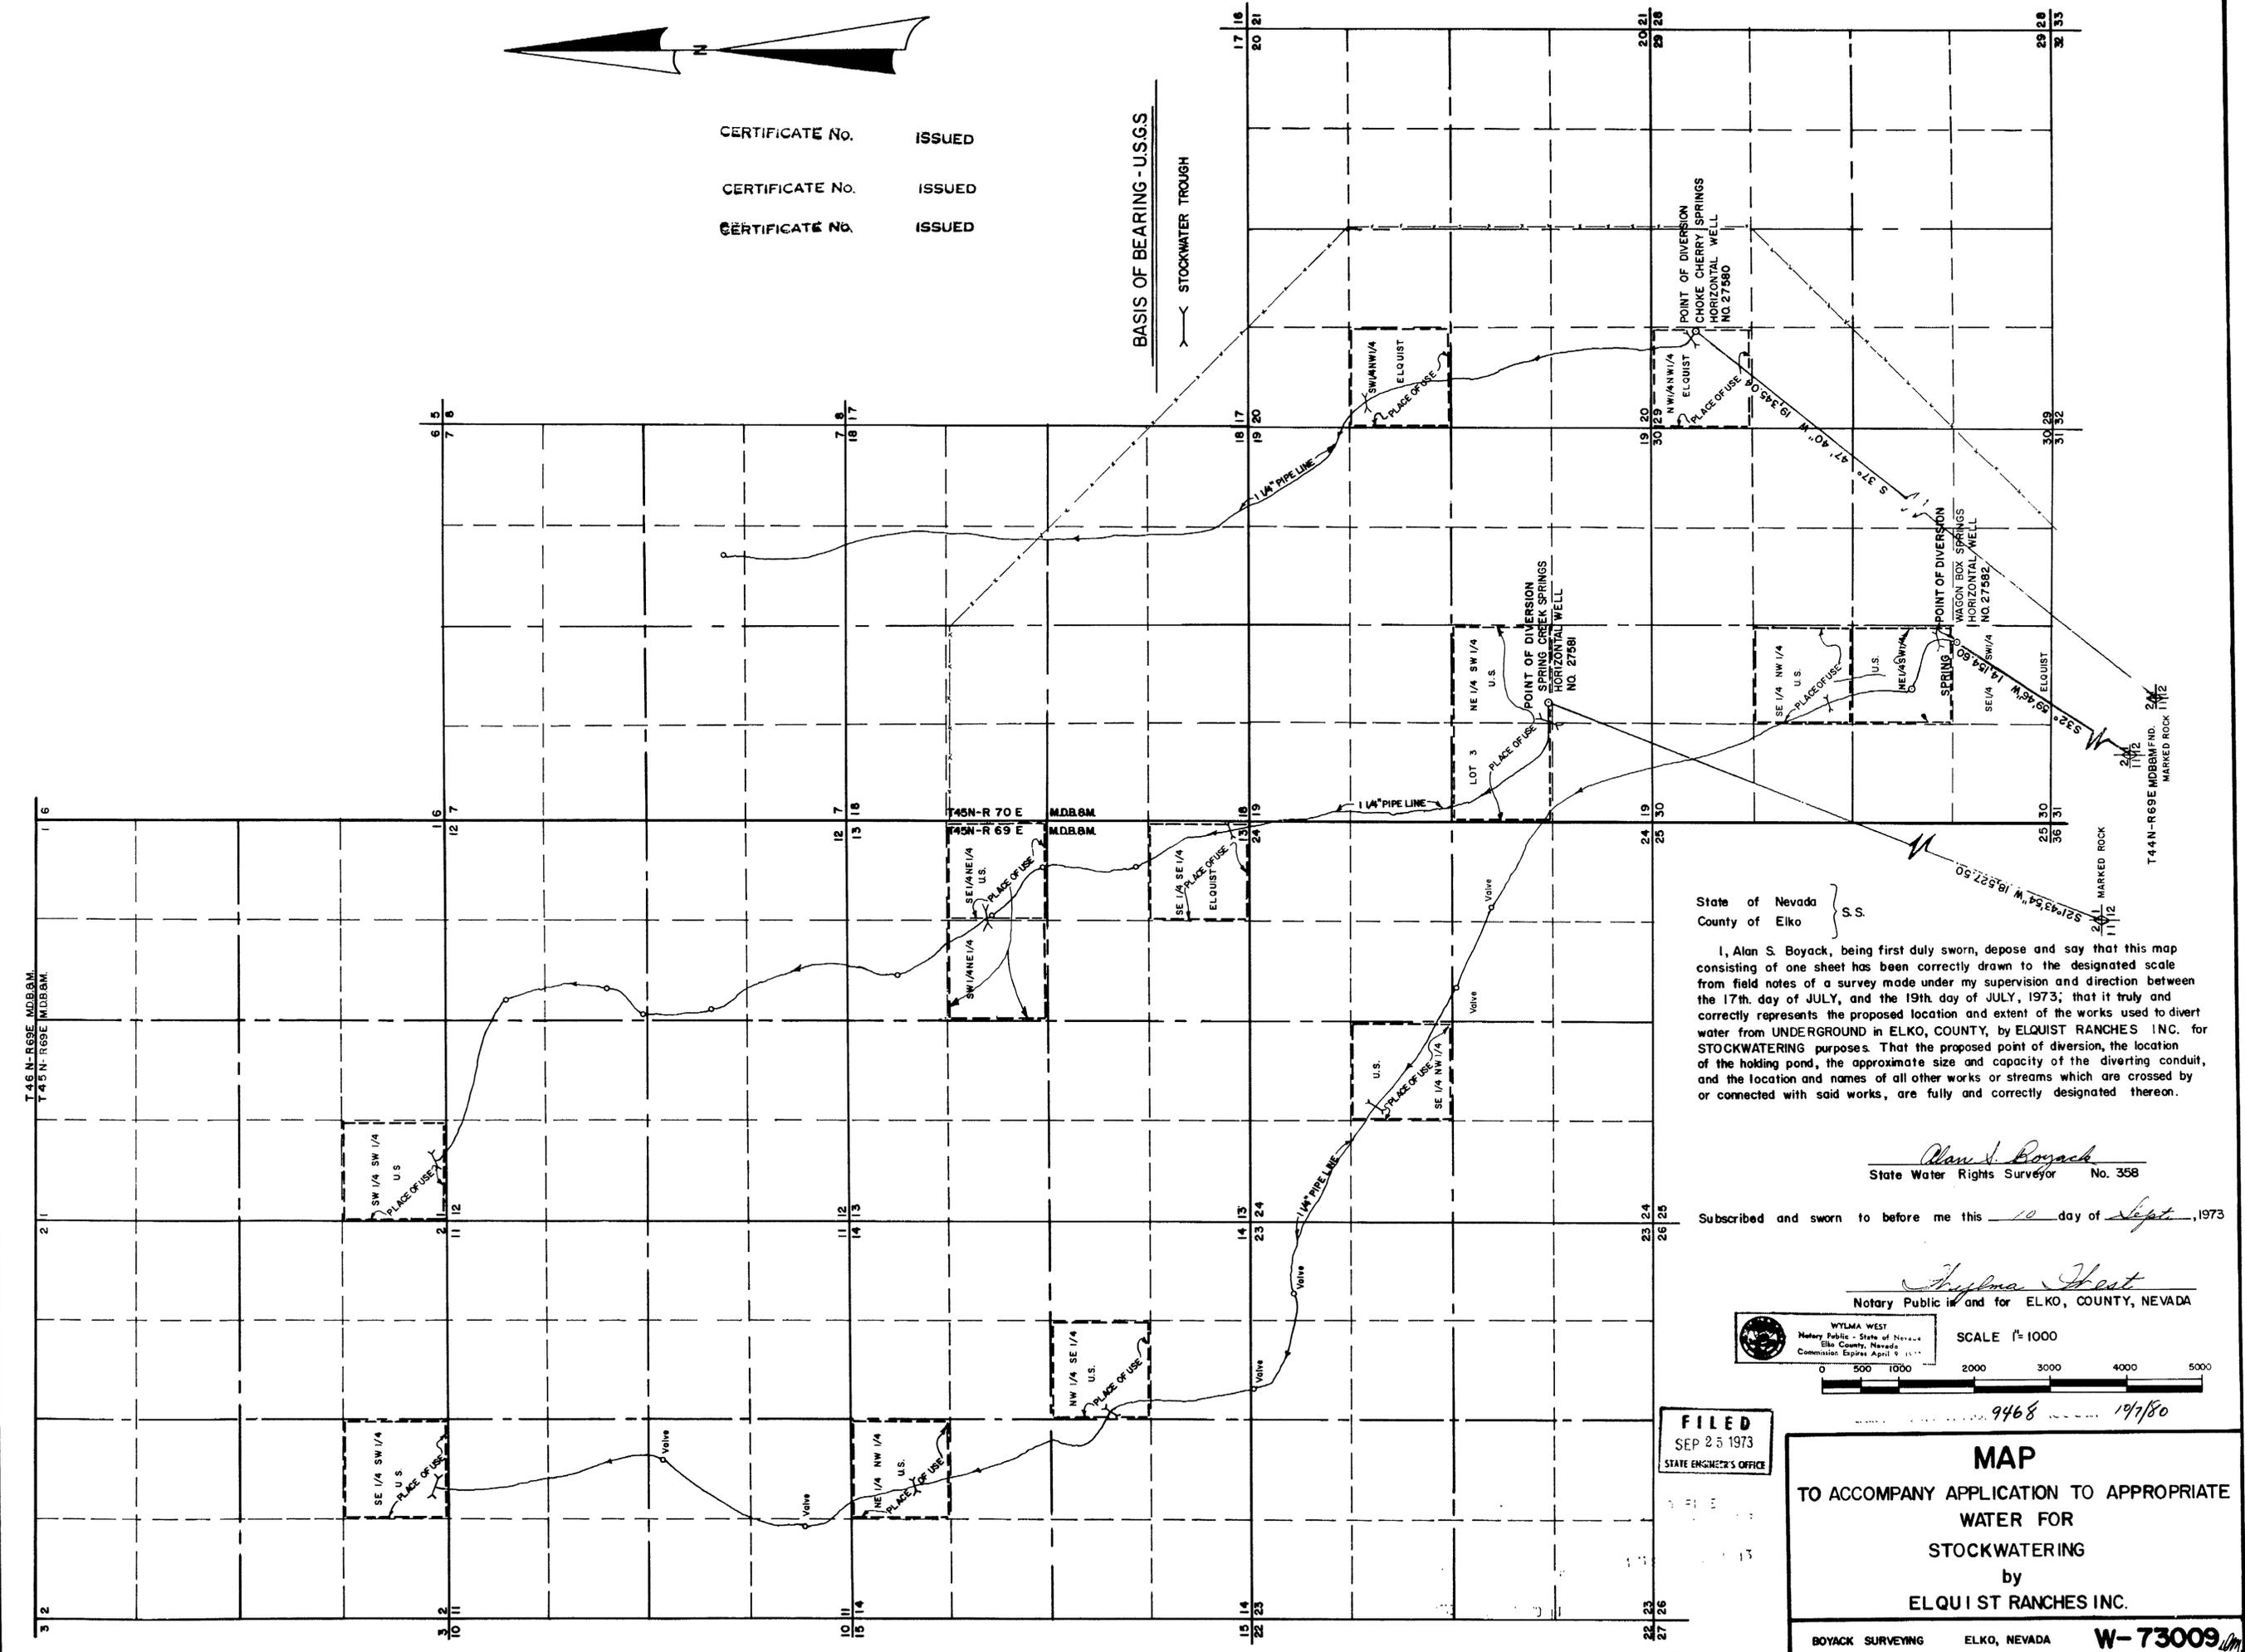


State of Nevada } S.S.
County of Elko }

I, Alan S. Boyack, being first duly sworn, depose and say that this map consisting of one sheet has been correctly drawn to the designated scale from field notes of a survey made under my supervision and direction between the 17th day of JULY, and the 19th day of JULY, 1973; that it truly and correctly represents the proposed location and extent of the works used to divert water from UNDERGROUND in ELKO, COUNTY, by ELQUIST RANCHES INC. for STOCKWATERING purposes. That the proposed point of diversion, the location of the holding pond, the approximate size and capacity of the diverting conduit, and the location and names of all other works or streams which are crossed by or connected with said works, are fully and correctly designated thereon.

Alan S. Boyack
State Water Rights Surveyor No. 358

Subscribed and sworn to before me this 10 day of Sept, 1973

Wylma West
Notary Public in and for ELKO, COUNTY, NEVADA

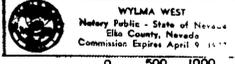

SCALE 1"=1000
0 500 1000 2000 3000 4000 5000

FILED
SEP 25 1973
STATE ENGINEER'S OFFICE

MAP
TO ACCOMPANY APPLICATION TO APPROPRIATE
WATER FOR
STOCKWATERING
by
ELQUIST RANCHES INC.

BOYACK SURVEYING ELKO, NEVADA W-73009

27382 27381 27380