



T. 43N R. 37E.
M.D.B. & M.
(BASIS OF BEARING — DEPENDENT)
RESURVEY OF 1955

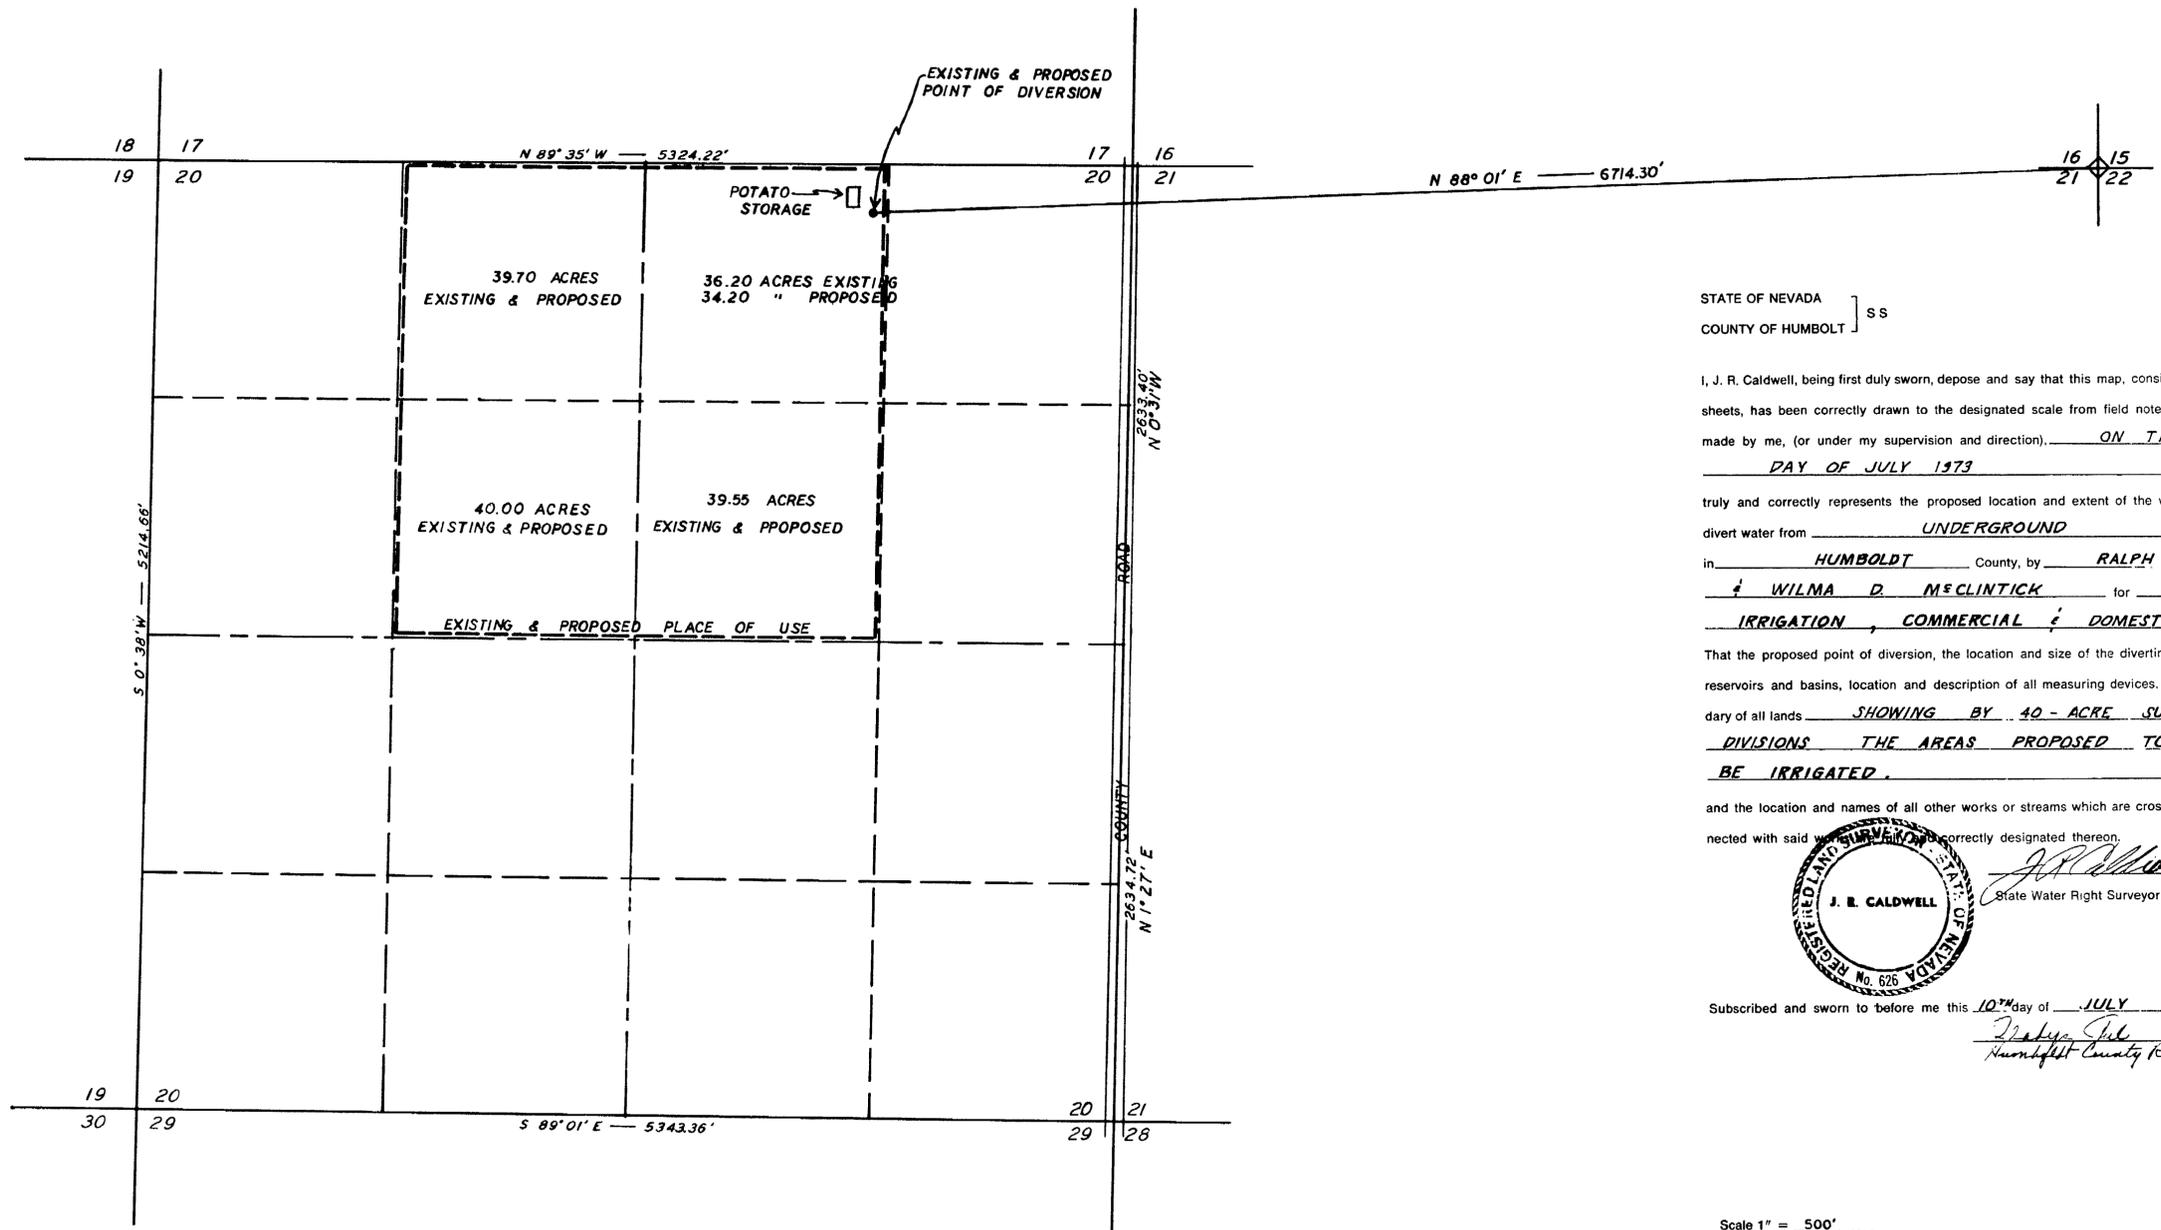

STATE OF NEVADA }
COUNTY OF HUMBOLDT } SS


I, J. R. Caldwell, being first duly sworn, depose and say that this map, consisting of 1 sheets, has been correctly drawn to the designated scale from field notes of a survey made by me, (or under my supervision and direction), ON THE 9TH DAY OF JULY 1973, that it truly and correctly represents the proposed location and extent of the works used to divert water from UNDERGROUND in HUMBOLDT County, by RALPH A. WILMA D. McCLINTICK for IRRIGATION, COMMERCIAL & DOMESTIC. That the proposed point of diversion, the location and size of the diverting channel, all reservoirs and basins, location and description of all measuring devices, and the boundary of all lands SHOWING BY 40 - ACRE SUB-DIVISIONS THE AREAS PROPOSED TO BE IRRIGATED.

and the location and names of all other works or streams which are crossed by or connected with said works are correctly designated thereon.

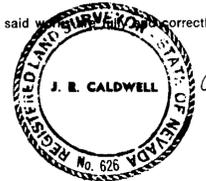

J. R. Caldwell
State Water Right Surveyor No. 276

Subscribed and sworn to before me this 10th day of JULY 1973
Tracy S. Sule
Humboldt County, Nevada

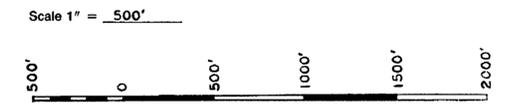

CERTIFIED TO 8321 ISSUED 8-1-74

FILED
JUL 11 1973
STATE ENGINEER'S OFFICE

J. R. Caldwell		
Winnemucca, Nevada		
Job No.	By	Date
Survey	<i>RC</i>	<i>7/9/73</i>
Calculations		
Drawing	<i>RA</i>	<i>7/10/73</i>
Checked	<i>RA</i>	<i>7/10/73</i>
Corrections		

MAP TO ACCOMPANY

APPLICATION TO CHANGE MANNER OF USE

FOR IRRIGATION, COMMERCIAL & DOMESTIC

BY RALPH A. & WILMA D. McCLINTICK

FROM UNDERGROUND

IN HUMBOLDT COUNTY, NEVADA

21590

27590