



STATE OF NEVADA } ss.  
 County of White Pine }

I, Wallace T. Boundy, being first duly sworn, depose and say that this map, consisting of one sheet, has been correctly drawn to the designated scale from field notes of a survey made under my supervision and direction between the 4th day of July and the 7th day of July 1973, that it truly and correctly represents the proposed location and extent of the works used to divert water from Smith Valley Wash and Tributaries in White Pine County, by A. J. Mellos for irrigation and domestic purposes. That the proposed point of diversion, the approximate location and size of the diverting channel, all reservoirs or basins, the location and names of all other works which will cross or connect with proposed works, and the boundary of all lands, showing by 40-acre subdivisions the areas proposed to be irrigated, are fully and correctly designated thereon.


*Wallace T. Boundy*  
 State Water Right Supervisor

Subscribed and sworn to before me this 16th day of July 1973.

*Linda R. Carson*  
 Notary Public in and for White Pine County, Nevada  
 My commission expires May 24, 1975

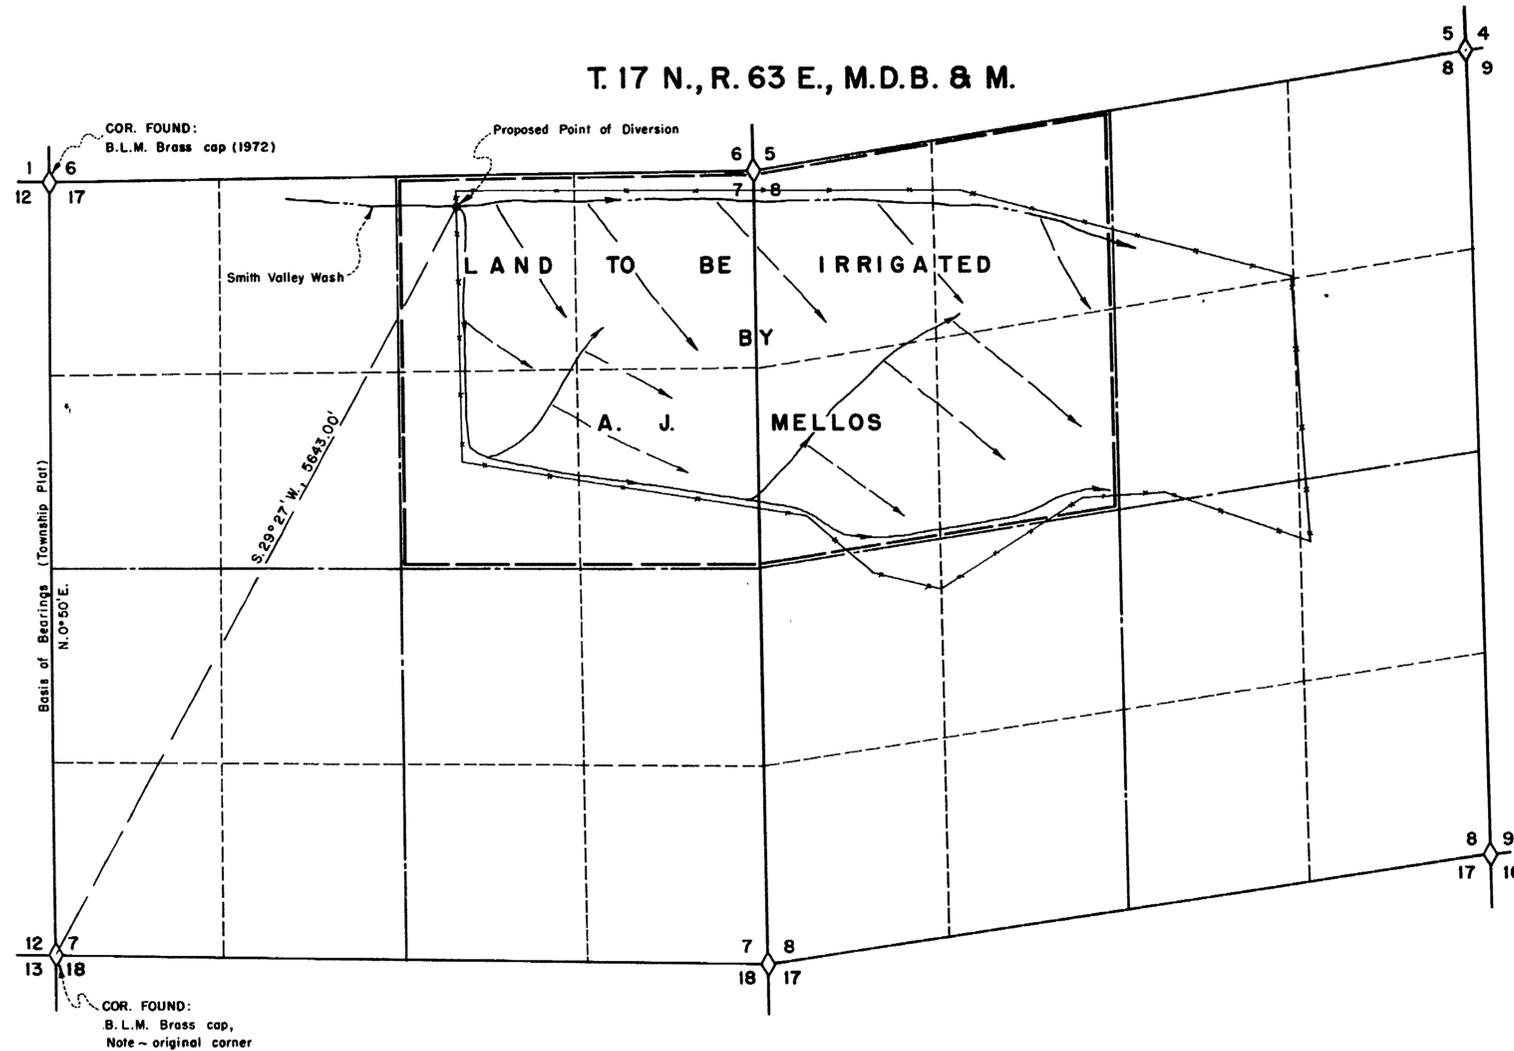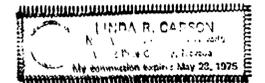

NOTE:  
 Subdivision shown on this map is subject to change depending upon the final map not yet accepted by the Dept. of the Int.  
 The SW corner of Sec. 7 is an original corner and is not subject to change and the point of diversion is not subject to change in relation to the SW corner of Sec. 7

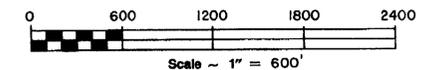

FILED  
 JUL 17 1973  
 WHITE PINE COUNTY OFFICE

BOUNDY & FORMAN, INC.	
DATE	DESCRIPTION

**MAP TO ACCOMPANY APPLICATION  
 TO APPROPRIATE WATER**  
 FOR **IRRIGATION & DOMESTIC**  
 BY **A. J. MELLO'S**  
 FROM **SMITH VALLEY WASH & TRIBUTARIES**  
 BOUNDY & FORMAN, INC.  
 ELY, NEV.  
 7-14-73

27631