


SECTION	SUBDIVISION	TOWNSHIP	RANGE	CULTIVATED ACREAGE	DESCRIPTION OF CULTURE	DATE OF FIRST CULTURE
9	SE 1/4 SE 1/4	18N.	19E.	8.7	PASTURE	

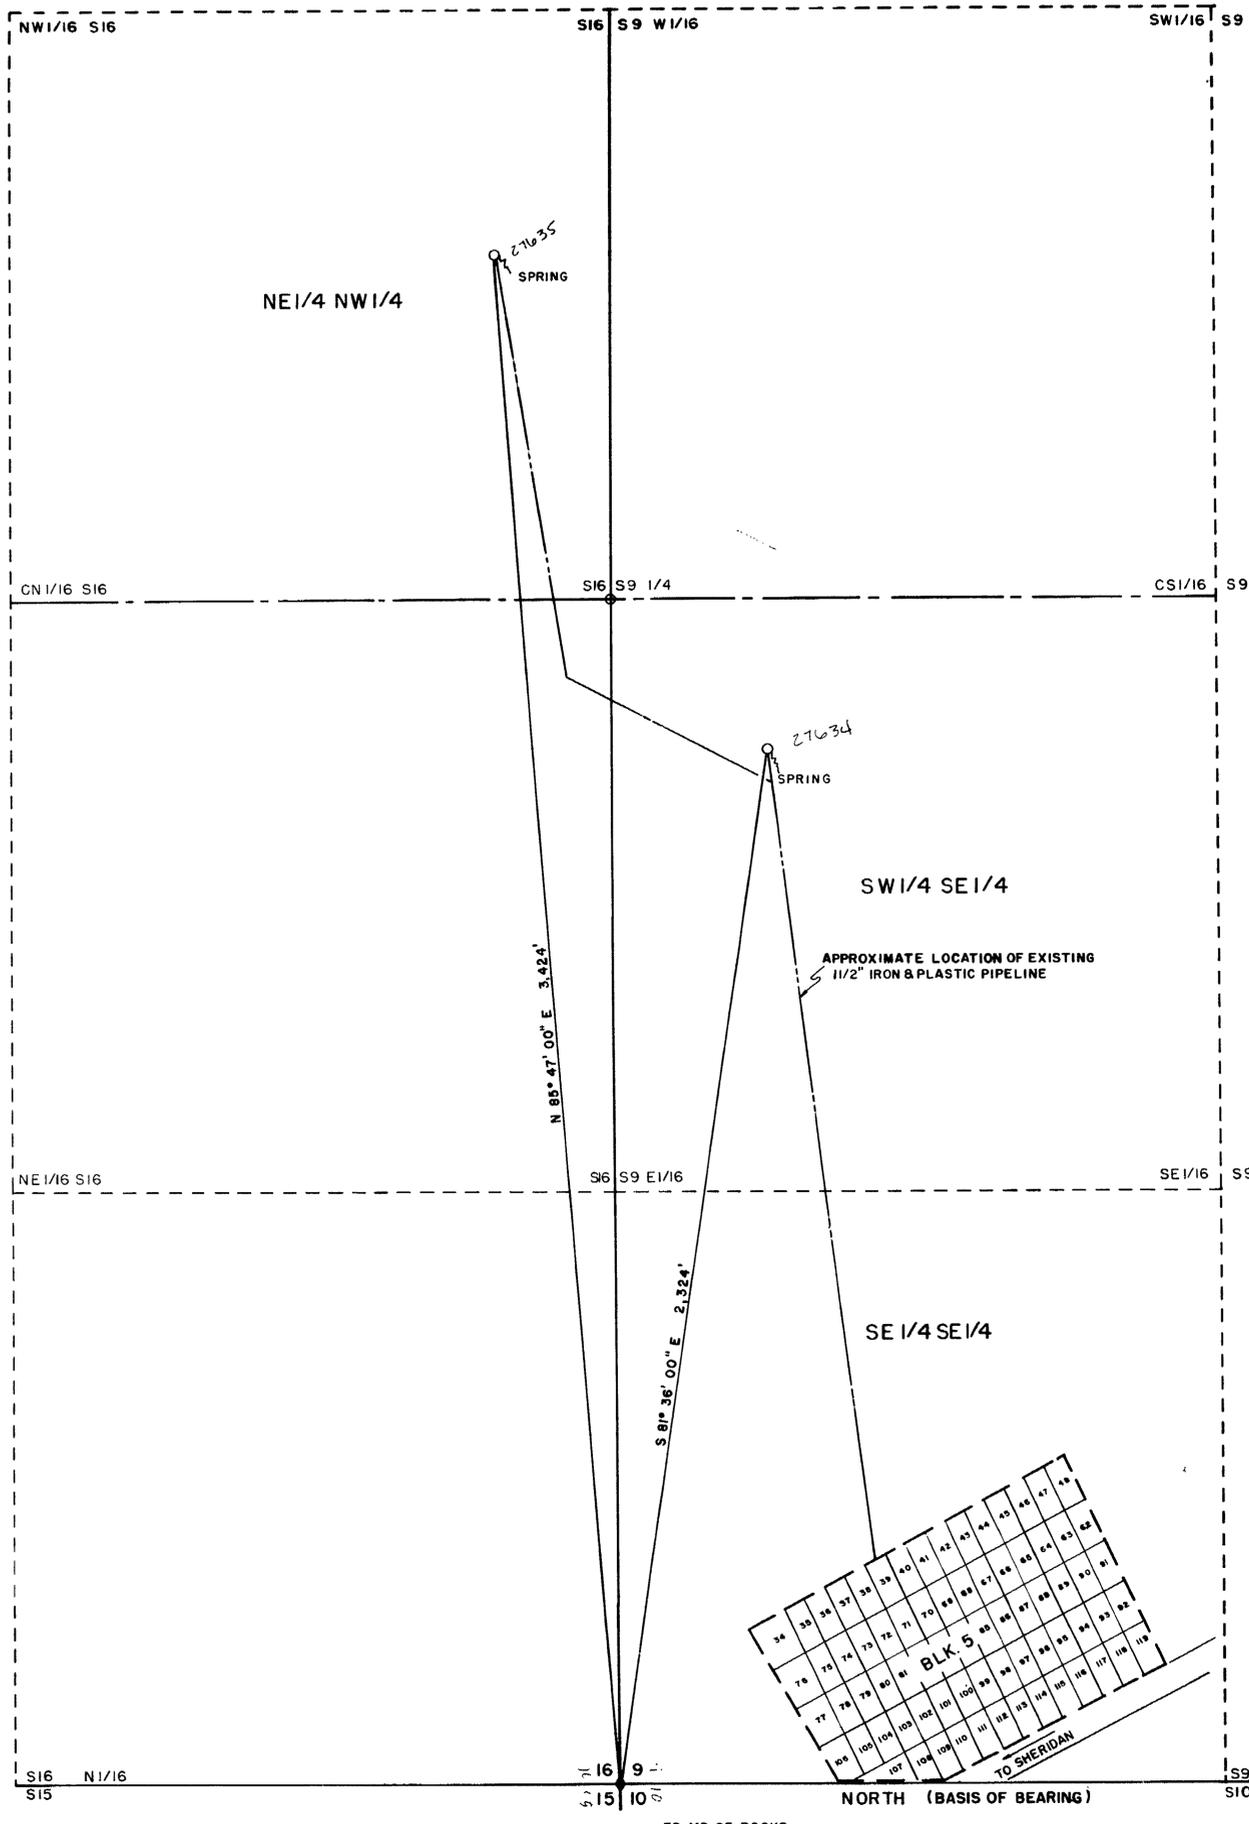


STATE OF NEVADA }
 COUNTY OF DOUGLAS } SS.

I B. J. VASEY, BEING FIRST DULY SWORN, DEPOSE AND SAY THAT THIS MAP, CONSISTING OF 1 SHEET, HAS BEEN CORRECTLY DRAWN TO THE DESIGNATED SCALE FROM FIELD NOTES OF A SURVEY MADE BY ME, ON JULY 7, 1973; THAT IT TRULY AND CORRECTLY REPRESENTS THE LOCATION AND EXTENT OF THE WORKS USED TO DIVERT WATER FROM SPRINGS IN DOUGLAS COUNTY, BY BERNICE L. HUBER FOR IRRIGATION AND DOMESTIC PURPOSES. THAT THE POINT OF DIVERSION, THE APPROXIMATE LOCATION AND SIZE OF THE DIVERTING CHANNEL, THE LOCATION AND NAMES OF ALL OTHER WORKS WHICH WILL CROSS OR CONNECT WITH THE WORKS, AND THE BOUNDARY OF ALL LANDS, SHOWING BY 40- ACRE SUBDIVISIONS THE AREAS IRRIGATED, ARE FULLY AND CORRECTLY DESIGNATED THEREON.

B. J. Vasey
 STATE WATER RIGHT SURVEYOR NO. 306

SUBSCRIBED AND SWORN TO BEFORE ME THIS 11 DAY OF JULY, 1973. NOTARY PUBLIC IN AND FOR DOUGLAS COUNTY, NEVADA.

Marilyn Vasey
 MARYLAND VALLEY
 My Commission Expires May 8, 1977

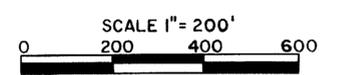

CERTIFICATE NO. 9234 ISSUED 7-20-78

9/4
10/3

FD. FENCE CORNER

FD. MD OF ROCKS

TOWN OF GENOA
 SEC. 9 T. 13 N., R. 19 E., M.D.B. & M.

FILED
 JUL 18 1973
 STATE ENGINEER'S OFFICE

MAP
 TO ACCOMPANY APPLICATION TO
 APPROPRIATE WATER
 FOR
 IRRIGATION & DOMESTIC PURPOSES
 FROM SPRINGS
 BY
 BERNICE L. HUBER

-VASEY-
ENGINEERING CO.
 2989 HWY 50 EAST 702 / 883-1600
 CARSON CITY, NEVADA 89701

27635 27634