




STATE OF NEVADA
County of White Pine

I, Wallace T. Boudy, being first duly sworn, depose and say that this map, consisting of one sheet, has been correctly drawn to the designated scale, from field notes of a survey made under my supervision and direction between the 29th day of July 1973 and the 20th day of July, 1973, that it truly and correctly represents the proposed location and extent of the works used to divert water from Underground Sources in White Pine County by DENNIS E. STOWELL for Irrigation & Domestic. That the proposed point of diversion, the approximate location and size of the diverting channel, all reservoirs or basins, the location and names of all other works which will cross or connect with the proposed works and the boundary of all lands, showing by 40-acre subdivisions the areas to be irrigated are fully and correctly designated thereon.

Wallace T. Boudy
State Water Right Surveyor

Subscribed and sworn to before me this 20th day of July, 1973

Linda R. Carson
Notary Public in and for White Pine County, Nevada

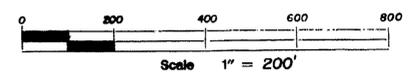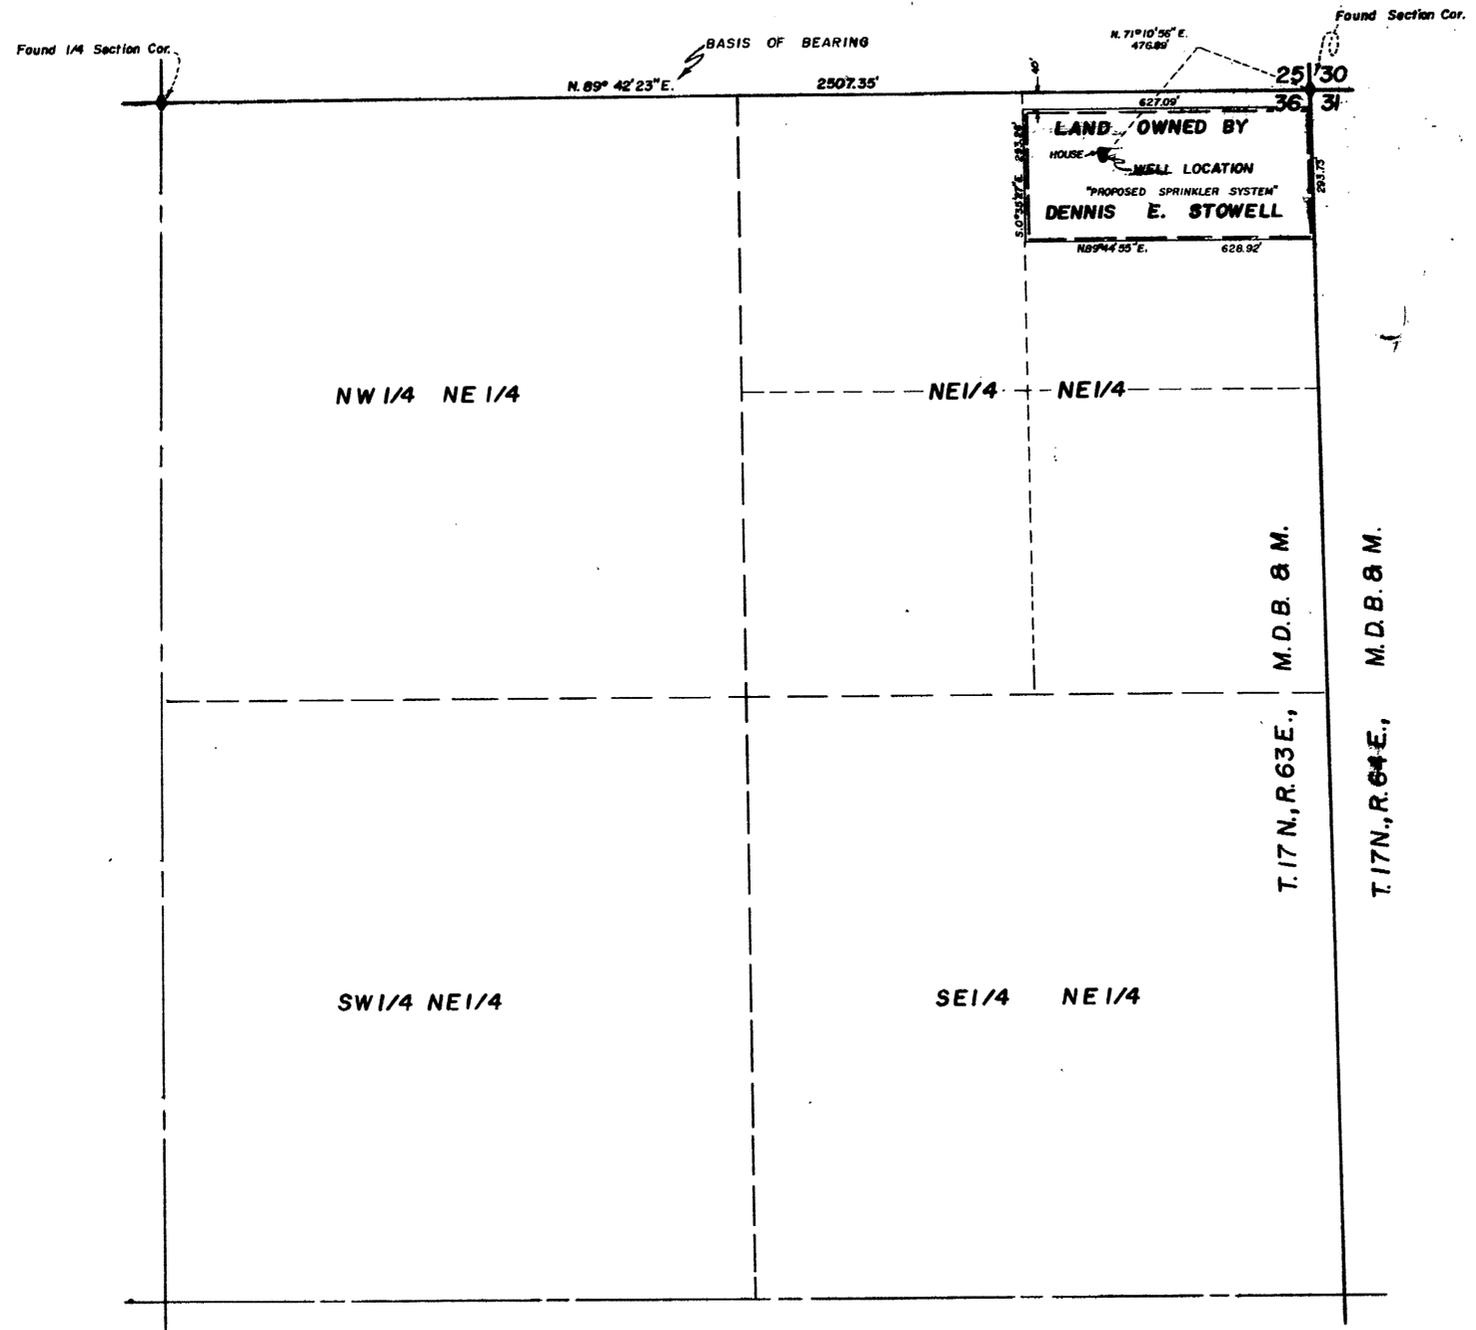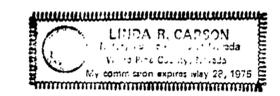

FILED
JUL 9 1973
COUNTY CLERK'S OFFICE

BOUNDY & FORMAN INC., ELY, NEVADA	
FIELD	CHECK
DETAIL	APPROVED
DRAWN	FILE No.
TRACING	DRG. No.

**MAP TO ACCOMPANY APPLICATION
TO APPROPRIATE WATER**

FOR **IRRIGATION & DOMESTIC**

BY **DENNIS E. STOWELL**

FROM **UNDERGROUND SOURCES**

27649