


T. 37 N., R. 49 E.
M.D.B. & M.

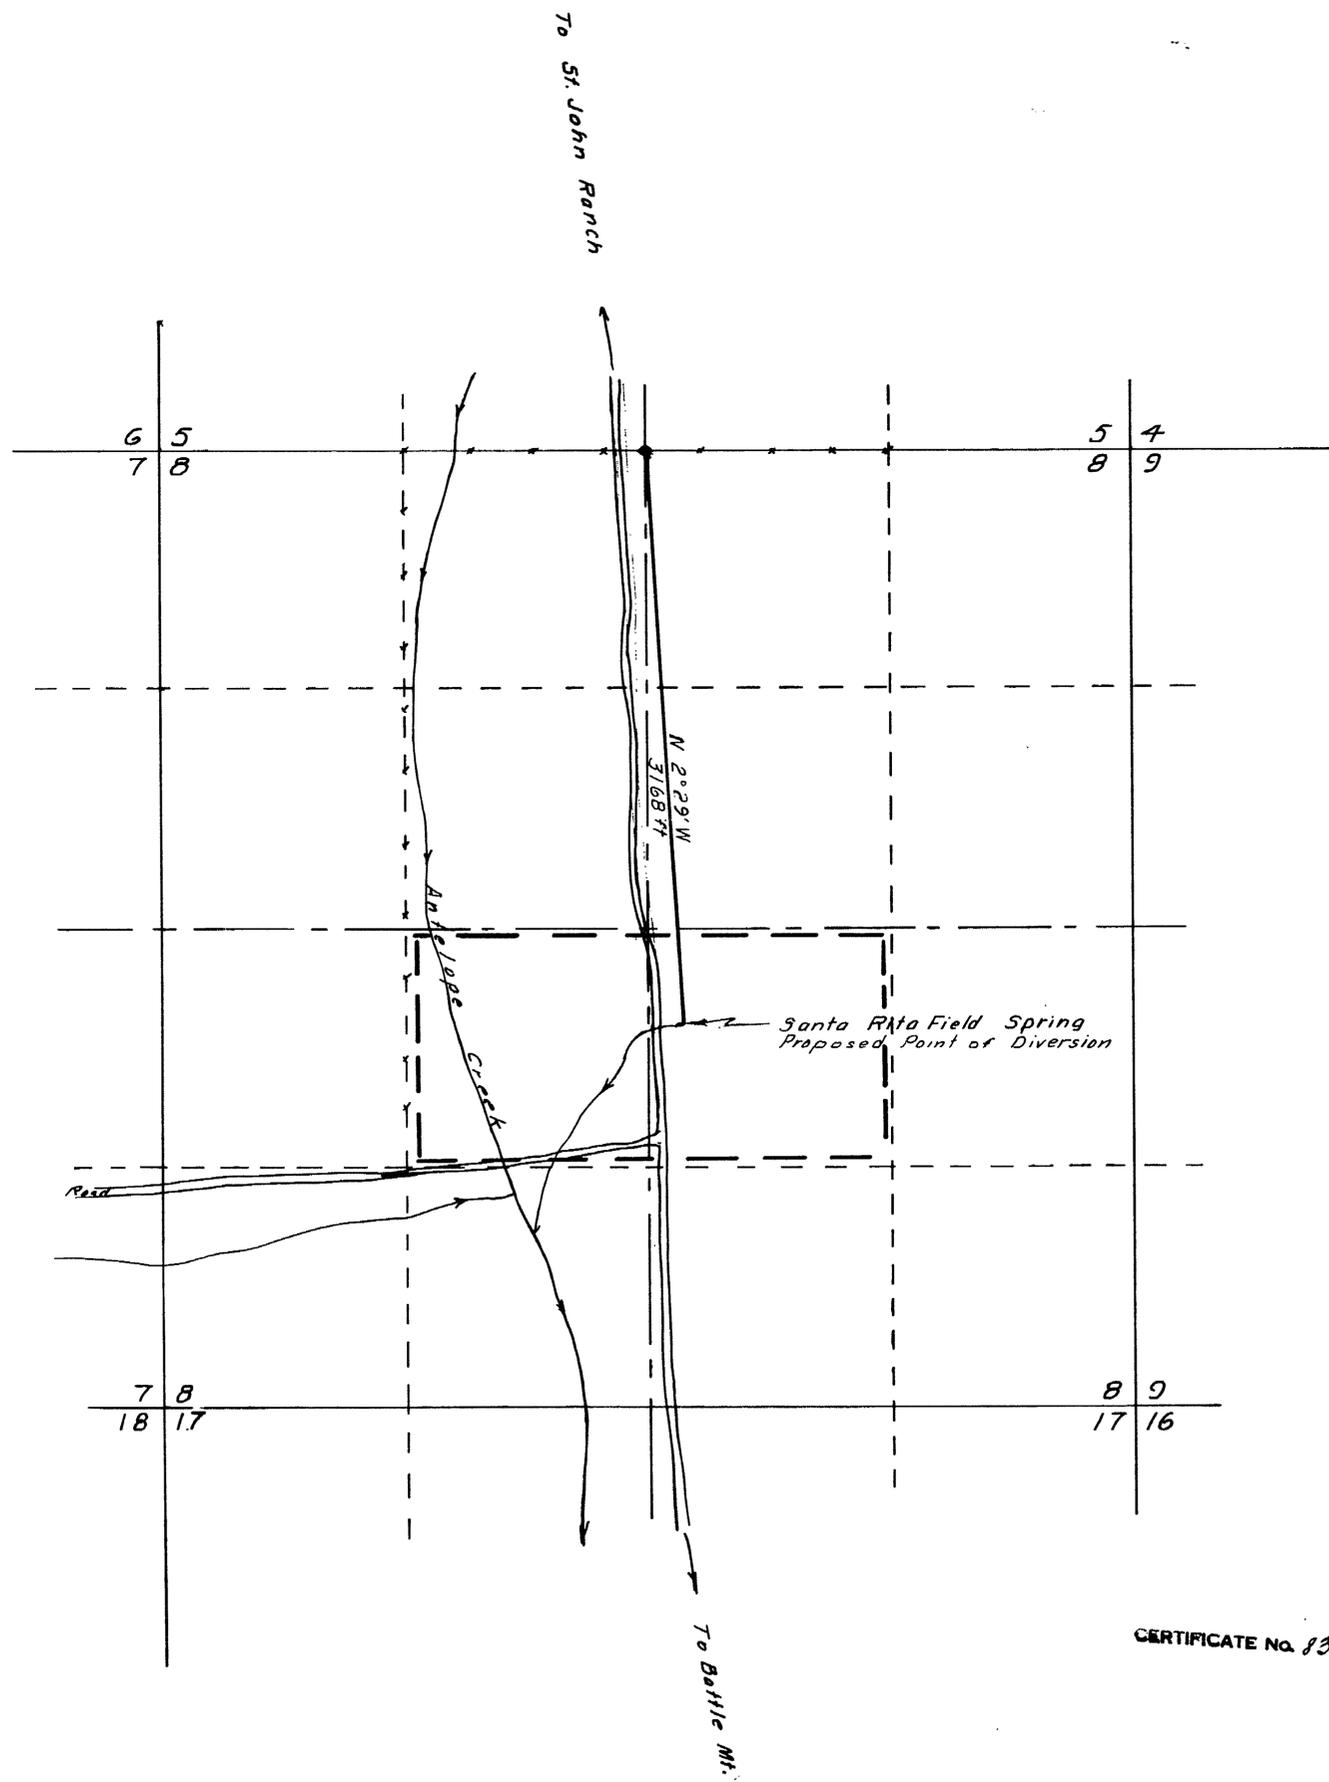

STATE OF NEVADA] SS
COUNTY OF HUMBOLT]

I, J. R. Caldwell, being first duly sworn, depose and say that this map, consisting of _____ sheets, has been correctly drawn to the designated scale from field notes of a survey made by me, (or under my supervision and direction), on the 19th day of July, 1973, that it truly and correctly represents the proposed location and extent of the works used to divert water from Santa Rita Field Spring in Elko County, by The 25 Corporation, Inc. for Stock Watering.

That the proposed point of diversion, the location and size of the diverting channel, all reservoirs and basins, location and description of all measuring devices, and the boundary of all lands _____

and the location and names of all other works or streams which are crossed by or connected with said _____ and correctly designated thereon.



J.R. Caldwell
State Water Right Surveyor No. 276

Subscribed and sworn to before me this 26th day of July, 1973.

Sheldon Cook
Humboldt County Recorder



CERTIFICATE NO. 8346 ISSUED 8-12-74



J. R. Caldwell	
Winnemucca, Nevada	
Job No.	By Date
Survey	J.R.C. 7/19/73
Calculations	
Drawing	J.R.C. 7/25/73
Checked	
Corrections	

MAP TO ACCOMPANY APPLICATION TO APPROPRIATE WATER

FOR STOCK WATERING

BY THE 25 CORPORATION, INC.

FROM SANTA RITA FIELD SPRING

IN ELKO COUNTY, NEVADA

27658