


SEC.	SUBDVN.	TWNSP.	RANGE	CULTIVATED ACREAGE	DESCRIPTION OF CULTURE	DATE OF FIRST CULT.	SEC.	SUBDVN.	TWNSP.	RANGE	CULTIVATED ACREAGE	DESCRIPTION OF CULTURE	DATE OF FIRST CULT.
26	NW NW	13 NORTH	18 EAST	1.45	HAY AND PASTURE	1861	26	SW NW	13 NORTH	18 EAST	14.11	HAY AND PASTURE	1861
27	NE NE	"	"	1.86	"	"	27	SE NE	"	"	2.79	"	"
27	NE NE	"	"	15.41	RECREATION	"	26	SW NW	"	"	0.72	"	"
22	SE SE	"	"	7.52	"	"	26	NW NW	"	"	2.68	"	"
22	SW SE	"	"	17.93	"	"	27	SE NE	"	"	0.20	"	"
22	SW SE	"	"	1.91	"	"	27	NE NE	"	"	3.10	"	"
27	NW NE	"	"	18.88	"	"	27	SE NE	"	"	12.85	"	"
27	LOT 1	"	"	13.05	"	"	26	NW SW	"	"	4.03	"	1866
22	LOT 3	"	"	9.53	"	"	27	NE SE	"	"	6.51	"	"
22	LOT 4	"	"	18.34	"	"	27	NE NE	"	"	1.78	"	PRIOR TO 1861

Waters heretofore appropriated under Proof No 02420

27	SE NE	"	"	3.51	RECREATION	"
27	SW NE	"	"	2.90	"	"
27	NE NE	"	"	10.34	"	"
27	NW NE	"	"	15.01	"	"
27	LOT 2	"	"	10.97	"	"
27	LOT 2	"	"	0.08	"	"
27	LOT 1	"	"	0.43	"	"
27	LOT 1	"	"	12.80	"	5.59A. 1861 7.21A. 1866
27	LOT 1	"	"	6.28	"	"
22	LOT 4	"	"	9.45	"	2.22A. 1861 7.23A. 1866
22	LOT 3	"	"	3.49	"	"

Waters heretofore appropriated under Proof No 02421

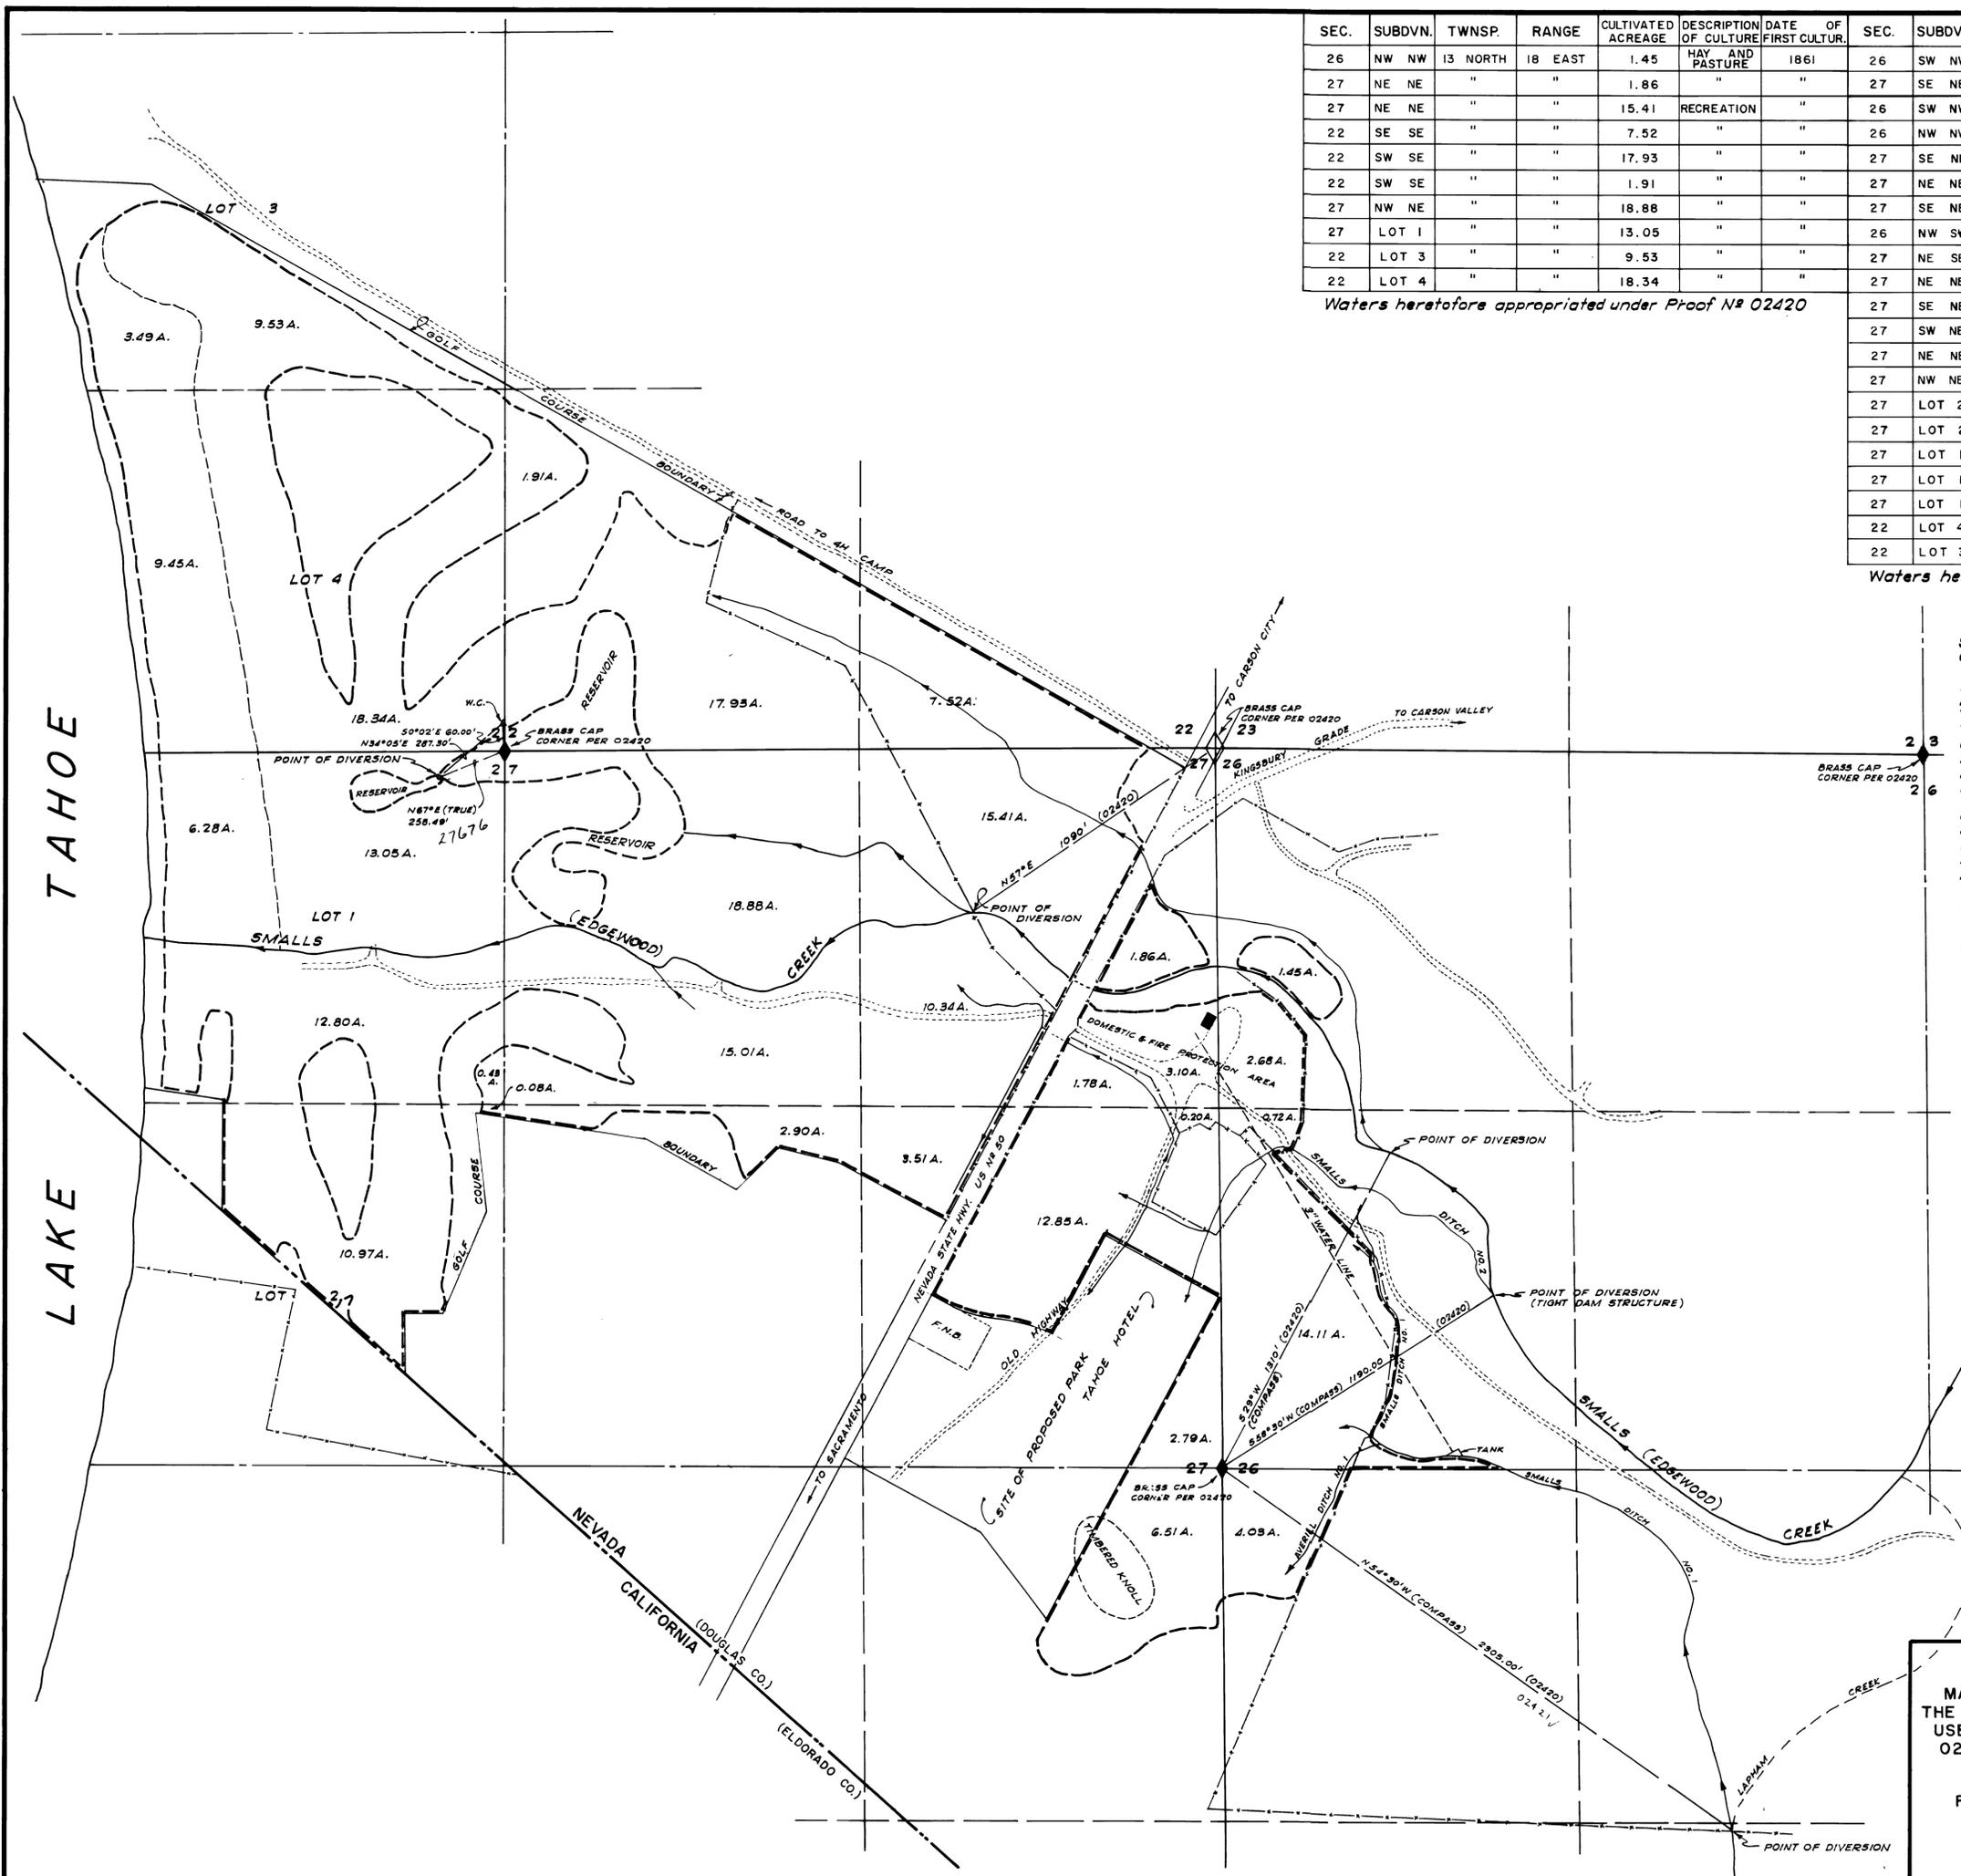

STATE OF NEVADA } ss.
COUNTY OF WASHOE }

I, ROY H. HIBDON, BEING FIRST DULY SWORN, DEPOSE AND SAY THAT THIS MAP, CONSISTING OF TWO SHEETS, HAS BEEN CORRECTLY DRAWN TO THE DESIGNATED SCALE FROM INFORMATION GATHERED FROM A FIELD SURVEY AND VARIOUS MAPS AND RECORDS UNDER MY SUPERVISION AND DIRECTION ON THE 18TH DAY OF JULY, 1973, THAT IT TRULY AND CORRECTLY REPRESENTS THE PROPOSED LOCATION AND EXTENT OF THE WORKS USED TO DIVERT A PORTION OF THE WATER FROM SMALLS (EDGEWOOD) CREEK AND TRIBUTARIES IN DOUGLAS COUNTY BY PARK CATTLE COMPANY FOR RECREATION (IRRIGATION OF GOLF COURSE) AND DOMESTIC PURPOSES HERETOFORE DECREED UNDER PROOF NUMBERS 02420 AND 02421, AND THAT THE PROPOSED POINTS OF DIVERSION, THE PLACES OF USE AND THE LOCATION AND MANNER OF ALL OTHER WORKS ARE FULLY AND CORRECTLY DESIGNATED THEREON.

Roy H. Hibdon

ROY H. HIBDON
STATE WATER RIGHT SURVEYOR
No 370


SUBSCRIBED AND SWORN TO BEFORE ME THIS DAY OF August 7, 1973, NOTARY PUBLIC IN AND FOR WASHOE COUNTY, NEVADA. MY COMMISSION EXPIRES July 10, 1974

Donald L. Turley

DONALD L. TURLEY
Notary Public - State of Nevada
Washoe County
My Commission Expires July 10, 1974

NOTE:
Proposed Place of Use And Points of Diversion as of July, 1973.

FILED
AUG 9 1973
STATE ENGINEER'S OFFICE

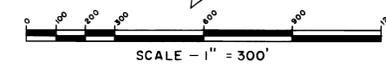


MAP TO ACCOMPANY APPLICATION TO CHANGE THE POINT OF DIVERSION, MANNER AND PLACE OF USE OF A PORTION OF PROOF NOS. 02420 AND 02421 FOR RECREATION (IRRIGATION OF GOLF COURSE) AND DOMESTIC PURPOSES BY PARK CATTLE COMPANY FROM SMALLS (EDGEWOOD) CREEK AND TRIBUTARIES.

SEC.	SUBDVN.	TWNSP.	RANGE	CULTIVATED ACREAGE	DESCRIPTION OF CULTURE	DATE OF FIRST CULTURE
26	SW NW	13 NORTH	18 EAST	14.11	HAY AND PASTURE	PRIOR TO 1861
27	SE NE	"	"	3.72	"	"
26	NW NW	"	"	0.72	"	"
26	NW NW	"	"	2.68	"	"
27	SE NE	"	"	0.20	"	"
27	NE NE	"	"	3.10	"	"
27	SE NE	"	"	33.88	"	"
26	NW SW	"	"	4.03	"	1866
27	NW SE	"	"	13.74	"	"
27	NW SE	"	"	0.70	"	"
27	SW NE	"	"	16.13	"	PRIOR TO 1861
27	NW NE	"	"	8.00	"	"
27	LOT 2	"	"	8.88	"	"
27	NE NE	"	"	14.14	"	"

SEC.	SUBDVN.	TWNSP.	RANGE	CULTIVATED ACREAGE	DESCRIPTION OF CULTURE	DATE OF FIRST CULTURE
26	NW ⁴ NW ⁴	13 NORTH	18 EAST	1.45	HAY AND PASTURE	PRIOR TO 1861
27	NE ⁴ NE ⁴	"	"	15.33	"	"
27	NW ⁴ NE ⁴	"	"	23.07	"	"
27	LOT 2	"	"	2.99	"	"
27	LOT 1	"	"	23.35	"	"
22	SE ⁴ SE ⁴	"	"	6.82	"	"
22	SW ⁴ SE ⁴	"	"	17.99	"	"
22	LOT 4	"	"	13.74	"	"
22	LOT 3	"	"	1.14	"	"


This map portrays that acreage originally delineated upon the Map To Accompany Proof Of Appropriation For Irrigation By D.W. PARK from Smalls (Edgewood) Creek & Tributaries dated November, 1956 under Proof Number 02421.

This map portrays that acreage originally delineated upon the Map To Accompany Proof Of Appropriation For Irrigation By D.W. PARK from Smalls (Edgewood) Creek & Tributaries dated November, 1956 under Proof Number 02420.

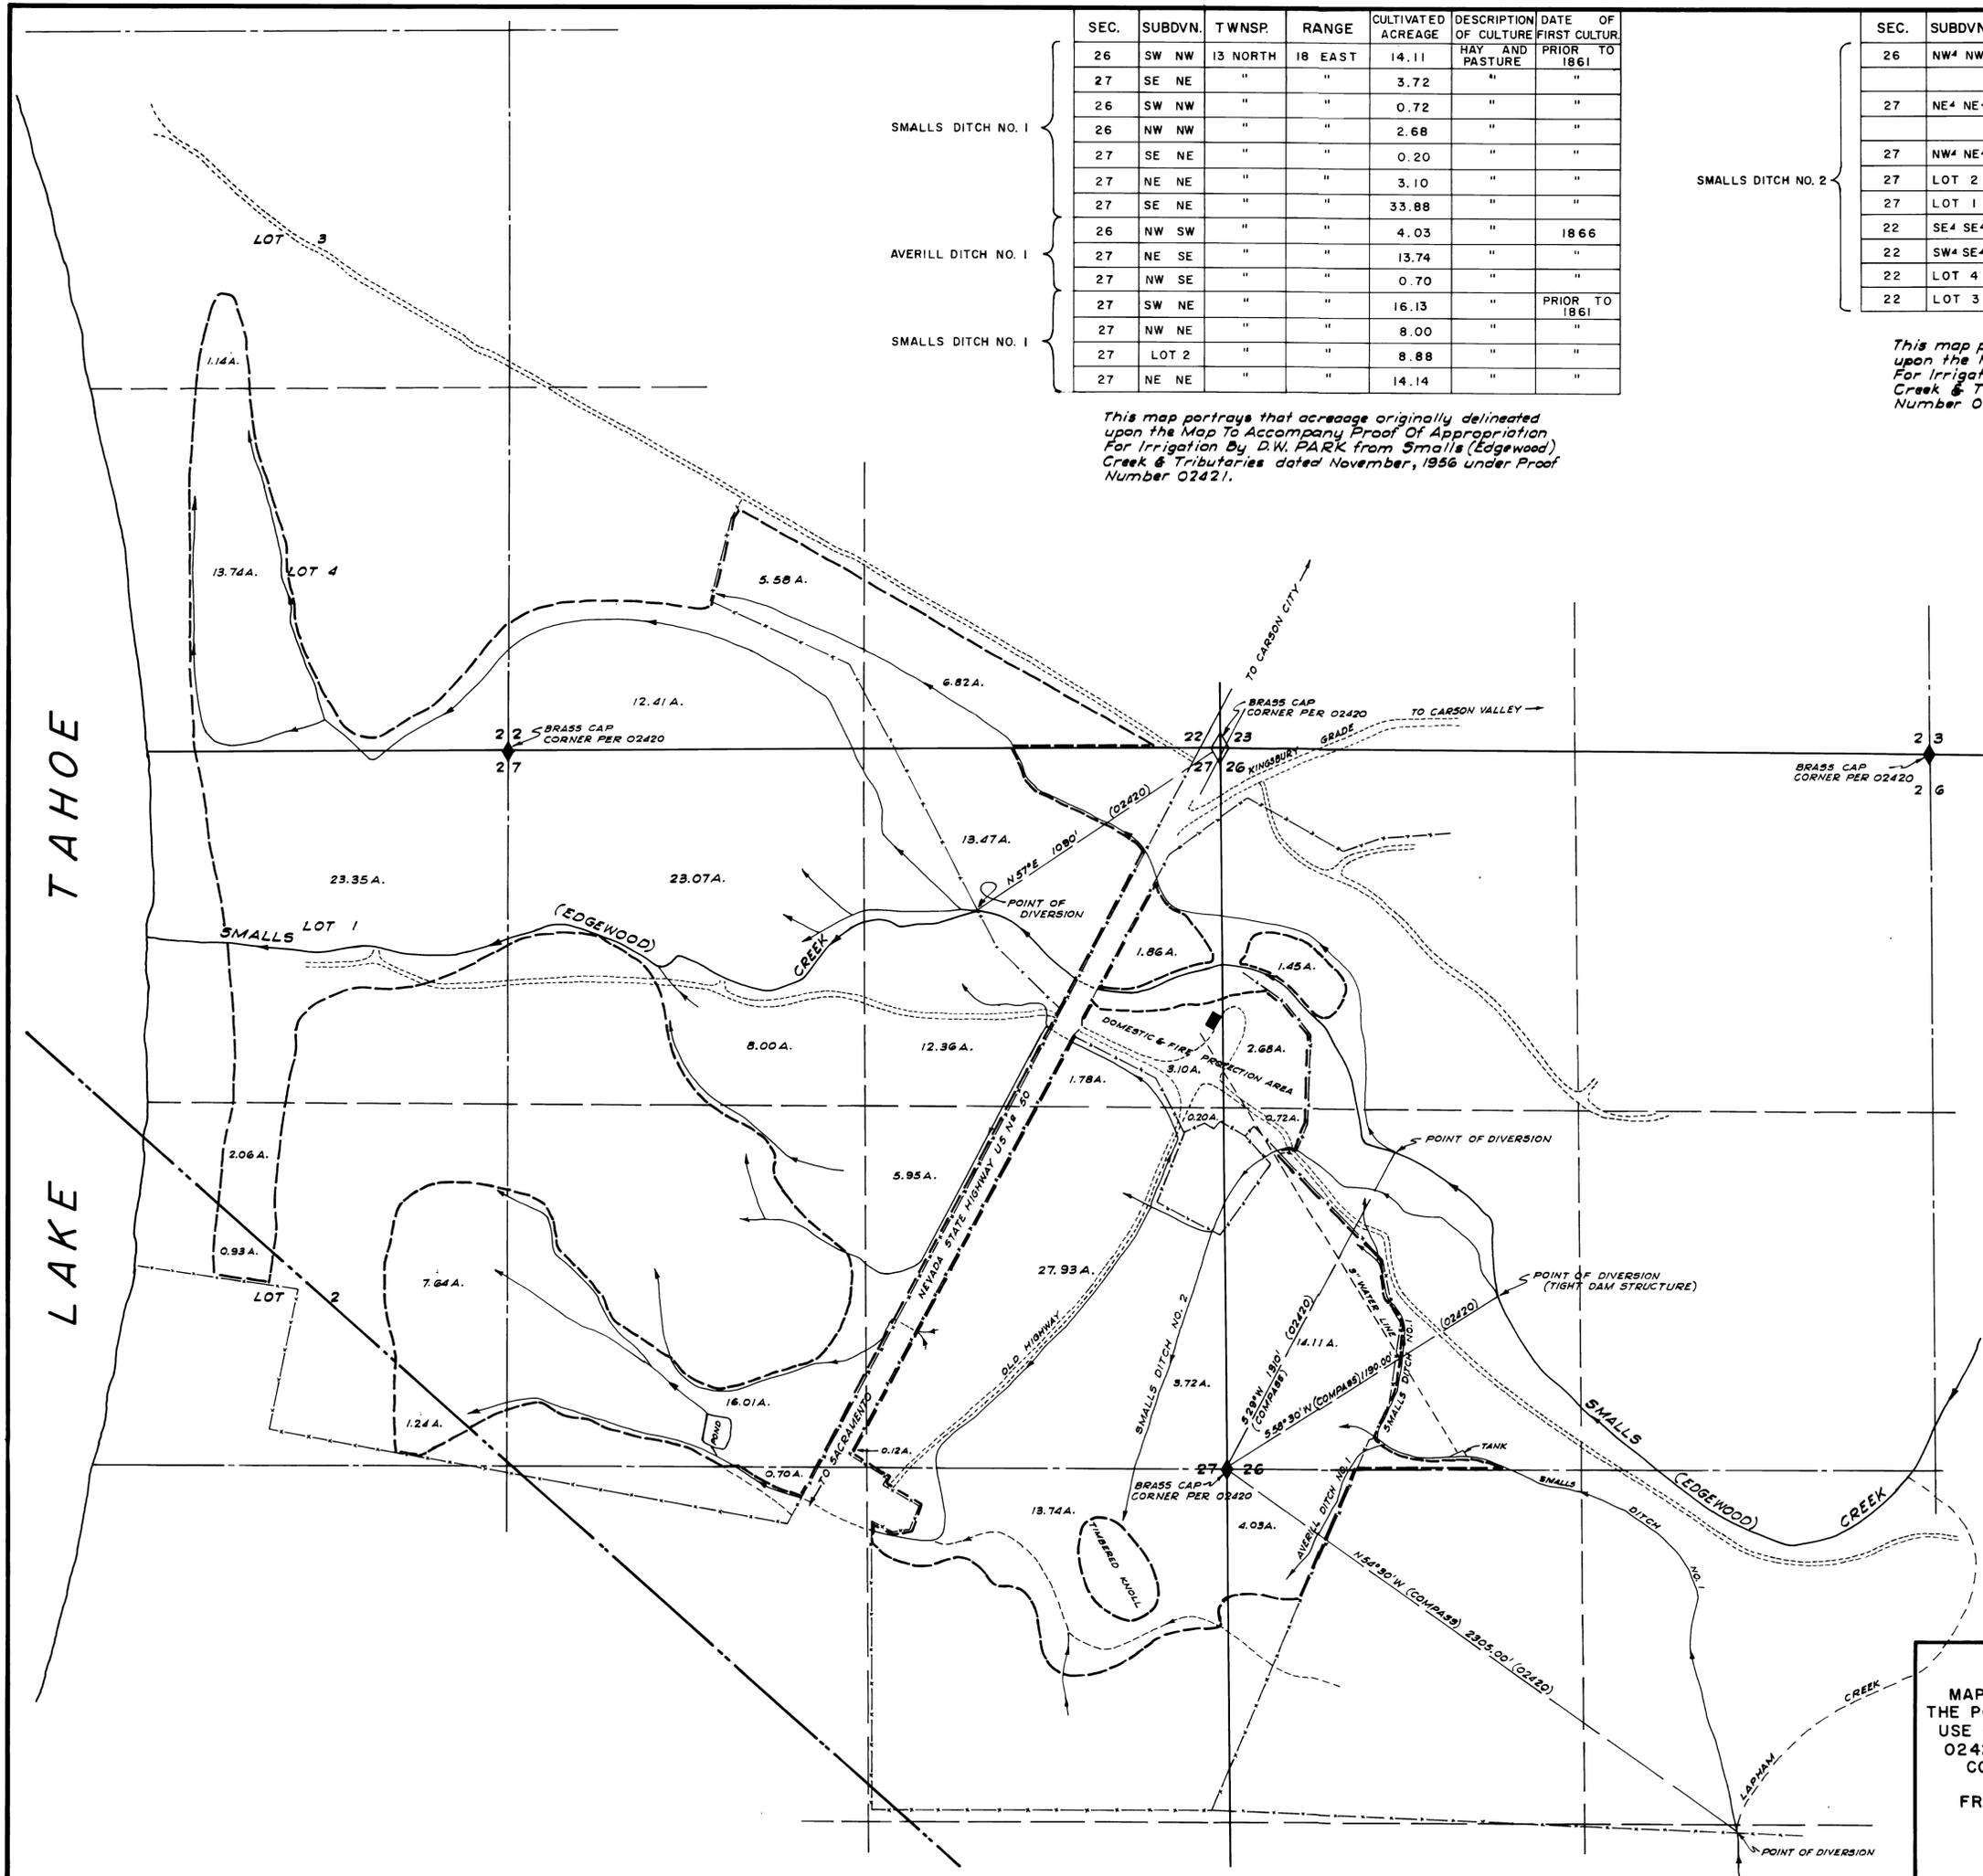

NOTE: Existing Place of Use And Points of Diversion as of July, 1973.

FILED
AUG 9 1973
STATE ENGINEER'S OFFICE

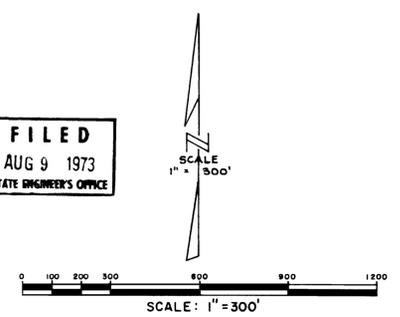

MAP TO ACCOMPANY APPLICATION TO CHANGE THE POINT OF DIVERSION, MANNER AND PLACE OF USE OF A PORTION OF PROOF NOS. 02420 AND 02421 FOR RECREATION (IRRIGATION OF GOLF COURSE) AND DOMESTIC PURPOSES BY PARK CATTLE COMPANY FROM SMALLS (EDGEWOOD) CREEK AND TRIBUTARIES.