




STATE OF NEVADA }
 COUNTY OF DOUGLAS } SS.

I, B. J. VASEY, BEING FIRST DULY SWORN, DEPOSE AND SAY THAT THIS MAP, CONSISTING OF ONE SHEET, HAS BEEN CORRECTLY DRAWN TO THE DESIGNATED SCALE FROM FIELD NOTES OF A SURVEY MADE BY ME, ON THE 25th DAY OF JULY, 1973; THAT IT TRULY AND CORRECTLY REPRESENTS THE PROPOSED LOCATION AND EXTENT OF THE WORKS USED TO DIVERT WATER FROM AN UNDERGROUND SOURCE IN WASHOE COUNTY, BY W. L. Mc DONALD AND CO. FOR COMMERCIAL AND DOMESTIC PURPOSES. THAT THE PROPOSED POINT OF DIVERSION, THE APPROXIMATE LOCATION AND SIZE OF THE DIVERTING CHANNEL, THE LOCATION AND NAMES OF ALL OTHER WORKS WHICH WILL CROSS OR CONNECT WITH THE PROPOSED WORKS, AND THE BOUNDARY OF ALL LANDS, SHOWING BY 40 - ACRE SUBDIVISIONS THE AREAS PROPOSED FOR COMMERCIAL AND DOMESTIC USES, ARE FULLY AND CORRECTLY DESIGNATED THEREON.

B. J. Vasey
 STATE WATER RIGHT SURVEYOR NO. 306

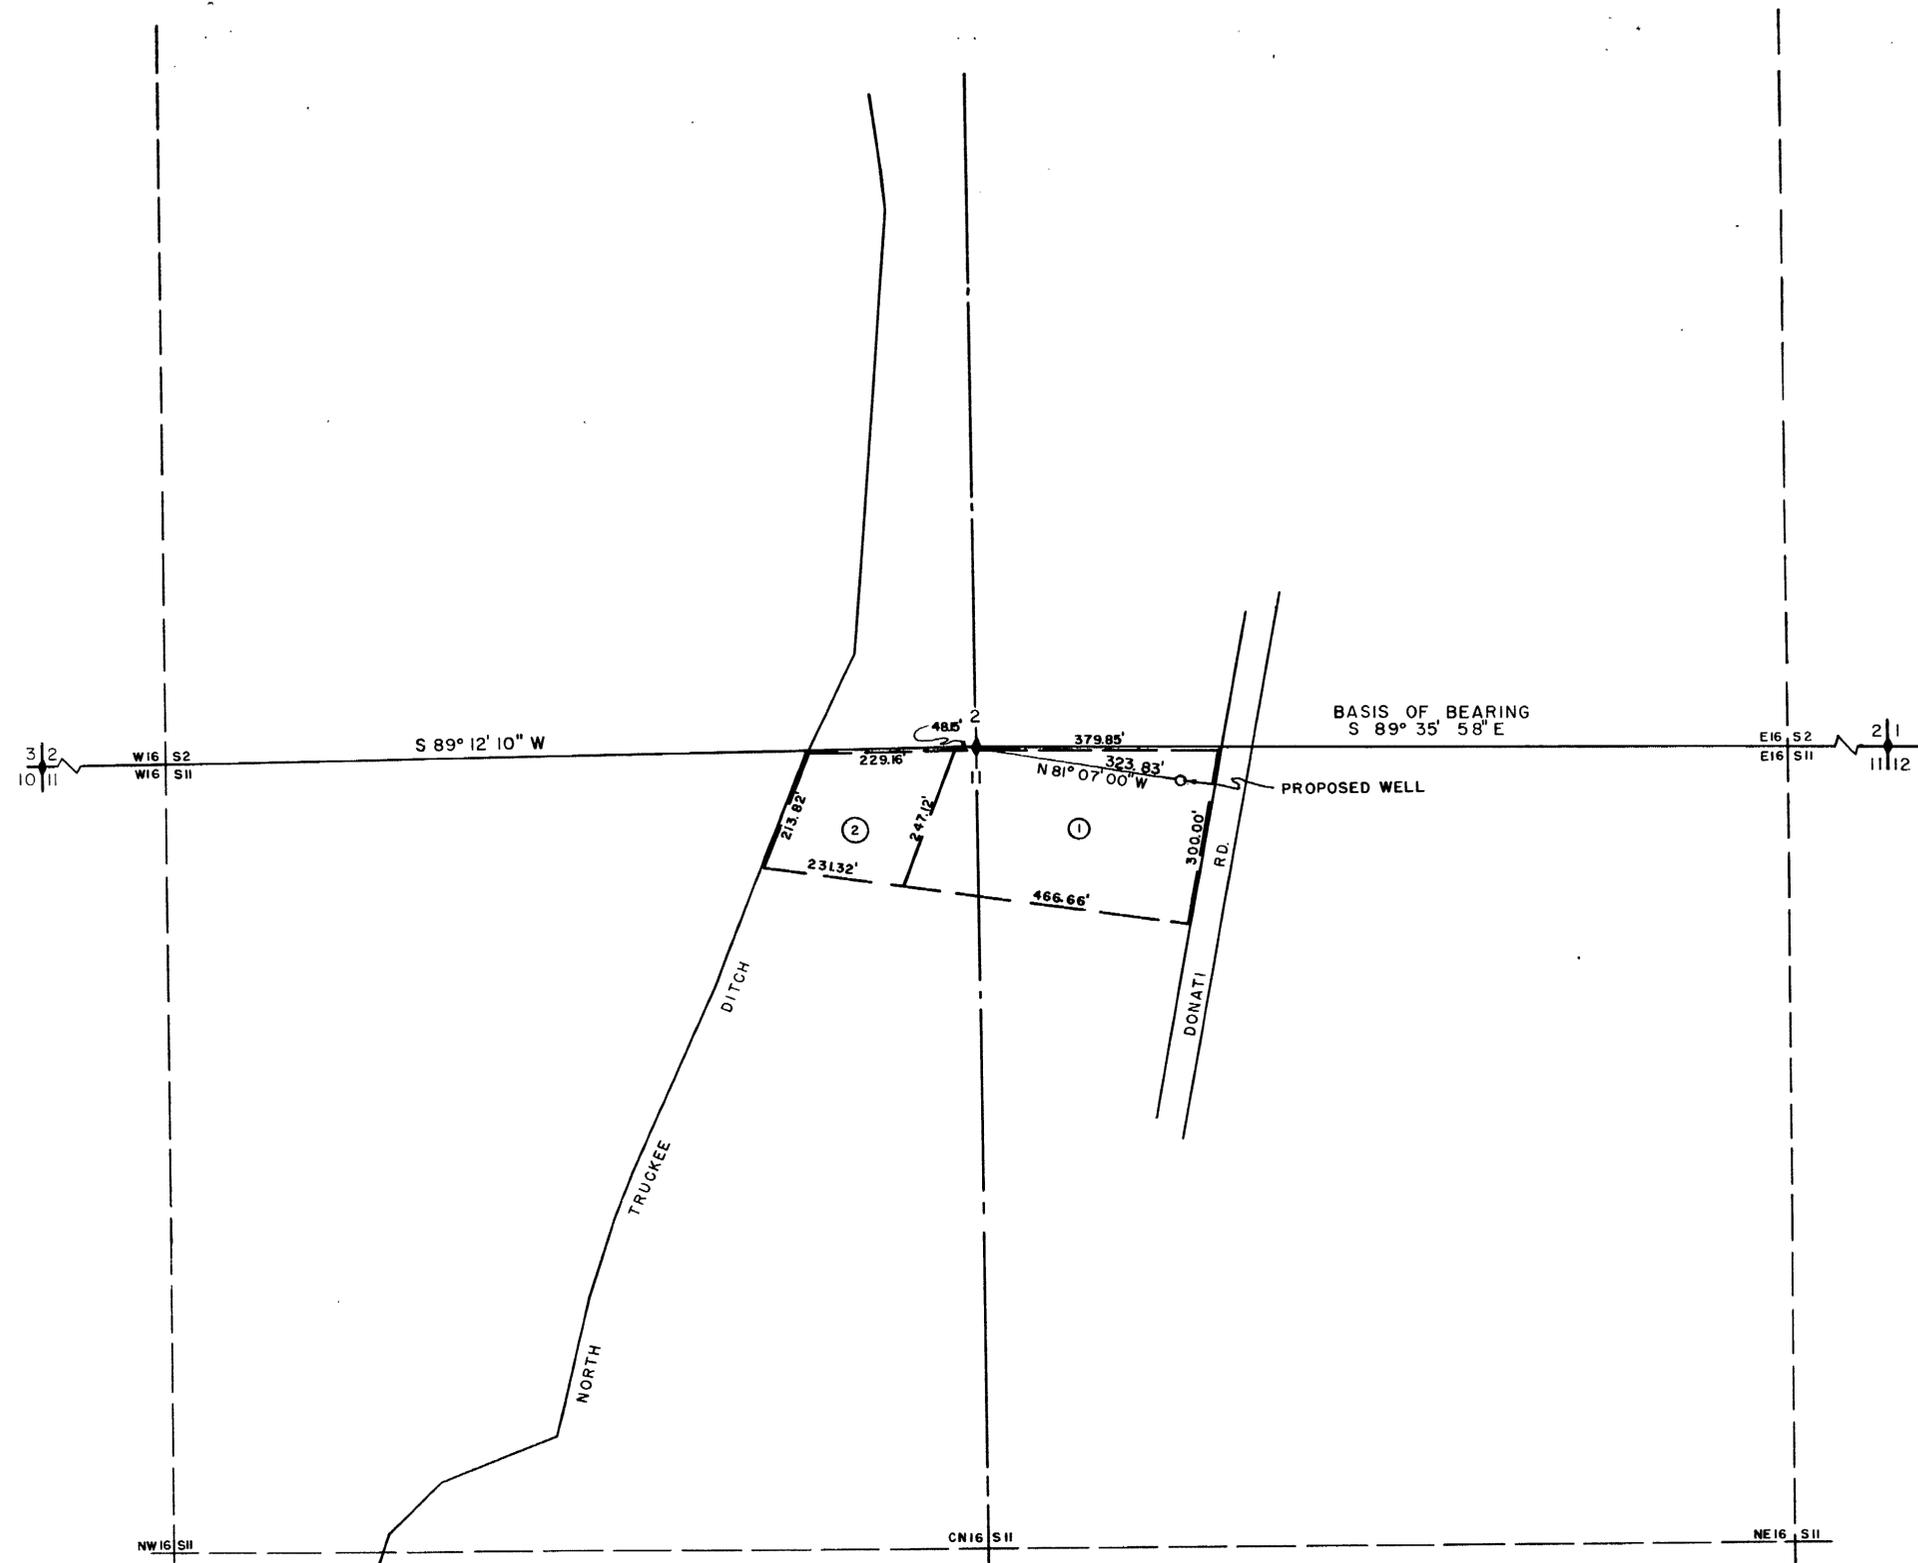

SUBSCRIBED AND SWORN TO BEFORE ME THIS
 27 DAY OF JULY, 1973.
Marilyn Vasey
 NOTARY PUBLIC IN AND FOR DOUGLAS COUNTY, NEVADA

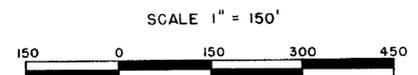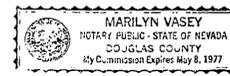

SEC. 11
 T. 19 N., R. 20 E. M.D. & M.
 PORTION OF
 NE 1/4 AND THE NW 1/4

**VASEY-SCOTT
 ENGINEERING CO.**
 2989 HWY 50 EAST 702 / 883-1600
 CARSON CITY, NEVADA 89701

FILED
 AUG 9 1973
 STATE ENGINEER'S OFFICE

MAP
 TO ACCOMPANY APPLICATION
 TO APPROPRIATE WATER
 FOR
 COMMERCIAL & DOMESTIC PURPOSES
 BY
 W. L. Mc DONALD & CO.

27680