


T. 32 N., R. 46 E.
T. 32 N., R. 47 E.

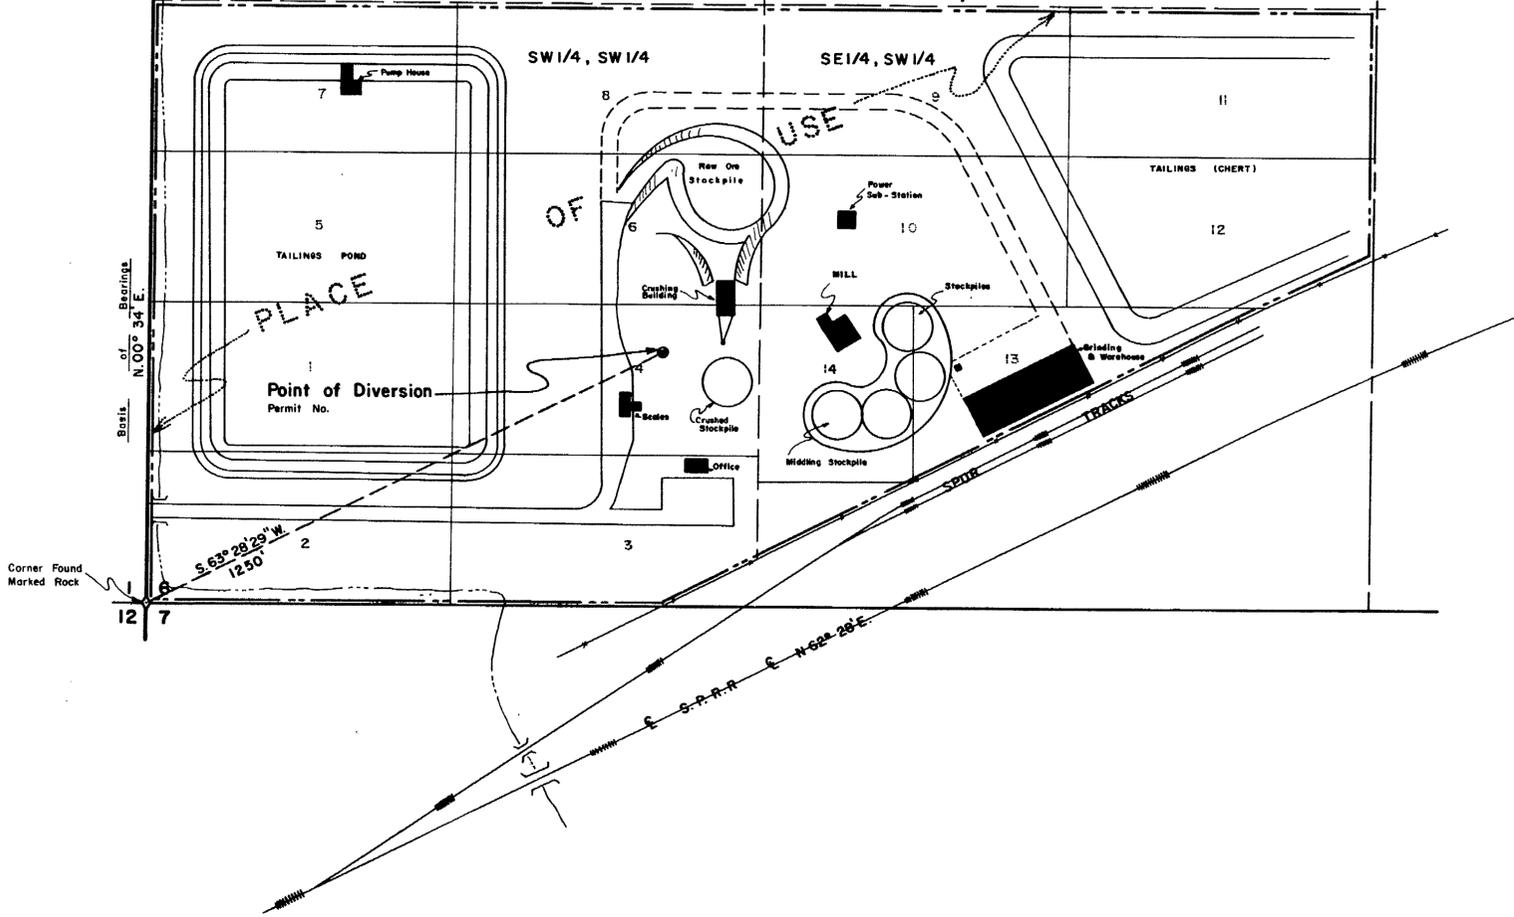

PROPOSED MILL LAYOUT S. 1/2, S.W. 1/4



State of Nevada } ss
County of Elko }


I, Mark Chilton, being first duly sworn, depose and say that this map, consisting of one sheet, has been correctly drawn to the designated scale from field notes of a survey made under my supervision and direction, on the 11th day of May, 1973, that it truly and correctly represents the proposed location and extent of the works used to divert water from an UNDERGROUND SOURCE, in LANDER COUNTY, by MILCHEM INCORPORATED For MILLING purposes. That the proposed point of diversion and return, the location of the mill, the approximate size and capacity of the diverting channel, and the location and names of all other works or streams which are crossed by or connected with said works, are fully and correctly designated hereon.



Mark Chilton
State Water Right Surveyor No. 278

Subscribed and sworn to before me this 27th day of July, 1973,
Notary Public in and for Elko County, Nevada.

Leora Bernadet
Leora Bernadet
Notary Public State of Nevada
ELKO COUNTY, NEVADA
Commission Expires May 2 1974

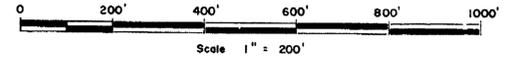

FILED
AUG 10 1973
STATE ENGINEER'S OFFICE

NO.	BY DATE	REVISIONS	CHECKED BY

DRAWN BY K.W.O. APPROVED BY M.C.
JOB NO. 284-002 DATE JULY, 1973

35919

MAP
TO ACCOMPANY APPLICATION TO
APPROPRIATE WATER

FOR
BY
FROM AN

MILLING
MILCHEM INCORPORATED
UNDERGROUND SOURCE

CHILTON ENGINEERING W73019 0
421 COURT STREET ELKO, NEVADA

27681