



T. 37 N. R. 45 E.
T. 36 N. R. 46 E.

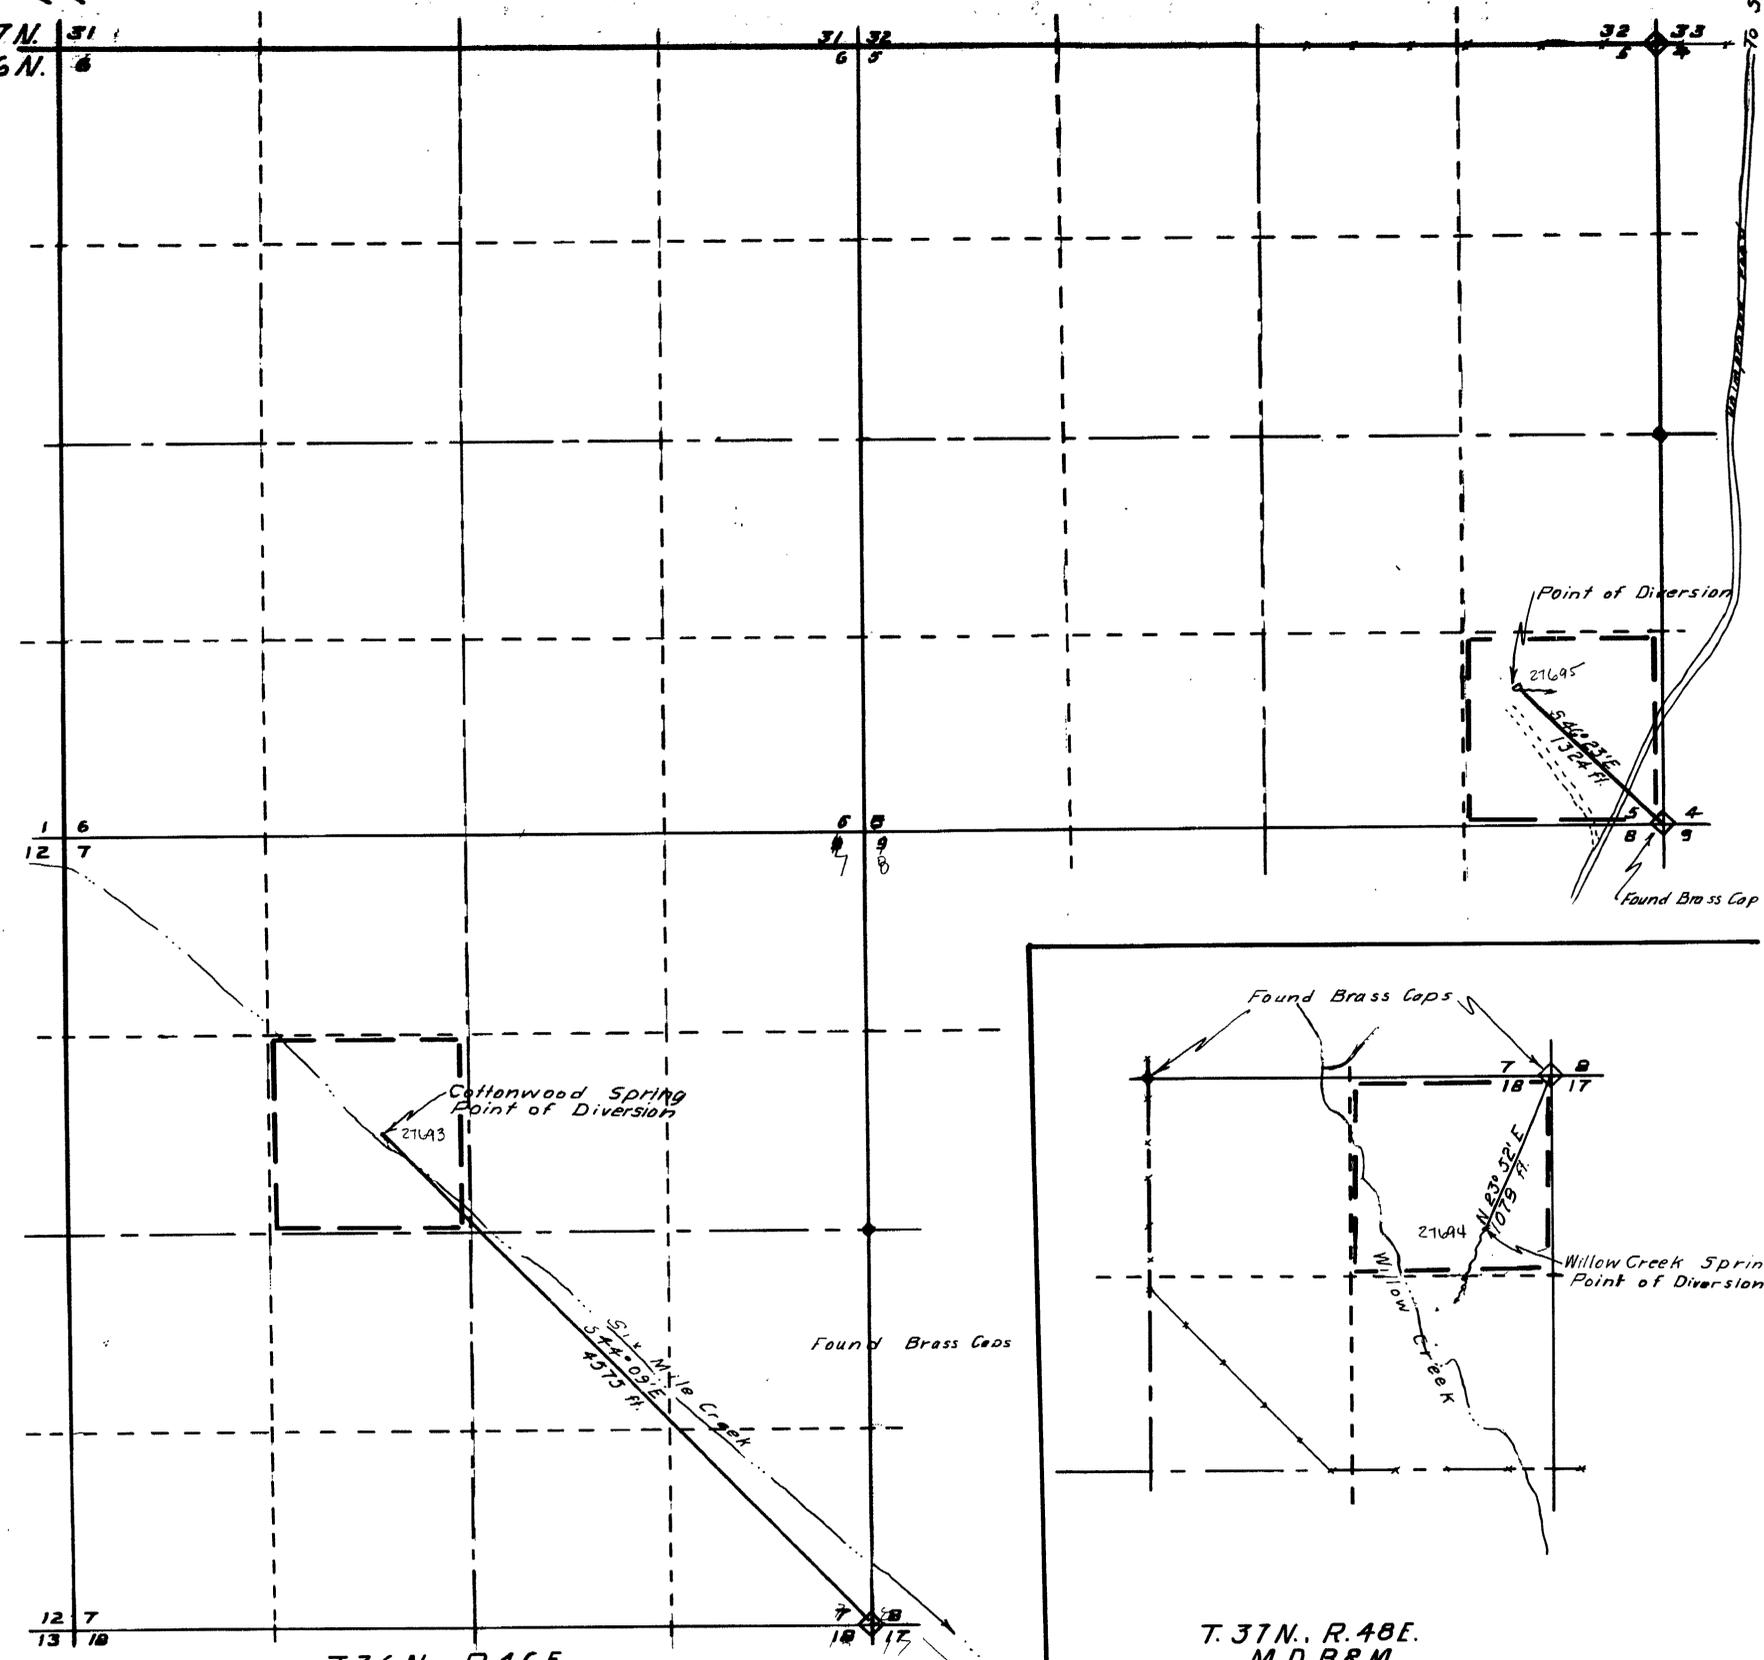

T. 36 N. R. 46 E.
M. D. B. & M.

CERTIFICATE NO. 8384 ISSUED 11-11-74
27695 CERTIFICATE NO. 8623 ISSUED 11-4-75
27693 CERTIFICATE NO. 8644 ISSUED 11-7-75

← Basis of Bearings Dependent Resurveys

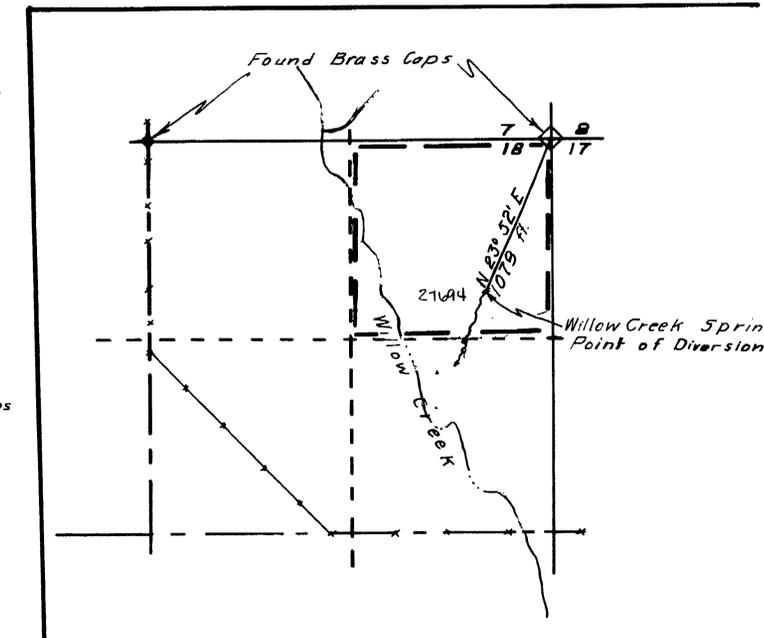

T. 37 N. R. 48 E.
M. D. B. & M.

FILED
AUG 15 1973

STATE OF NEVADA } SS
COUNTY OF HUMBOLT }

I, J. R. Caldwell, being first duly sworn, depose and say that this map, consisting of 1 sheets, has been correctly drawn to the designated scale from field notes of a survey made by me, (or under my supervision and direction), on the 10th day of August 1973, that it truly and correctly represents the proposed location and extent of the works used to divert water from Willow Creek Spring & Cottonwood Spring in Elko County, by The 25 Corporation, Inc. for STOCKWATERING.

That the proposed point of diversion, the location and size of the diverting channel, all reservoirs and basins, location and description of all measuring devices, and the boundary of all lands

and the location and names of all other works or streams which are crossed by or connected with said works are fully and correctly designated thereon.

J. R. Caldwell
State Water Right Surveyor No. 276

Subscribed and sworn to before me this 14th day of August 1973
Clayton Chiles
Humboldt County Clerk



27693-5 46744

J. R. Caldwell		
Winnemucca, Nevada		
Job No.	By	Date
Survey	J.R.C.	8/10/73
Calculations		
Drawing	J.R.C.	8/11/73
Checked		
Corrections		

MAP TO ACCOMPANY APPLICATION TO APPROPRIATE WATER

FOR STOCKWATERING

BY THE 25 CORPORATION, INC.

FROM UNNAMED SPRING
WILLOW CREEK SPRING & COTTONWOOD SPRING

IN ELKO COUNTY, NEVADA

46744 27693 27694 27693