



R. 36 E.  
M.D.B. & M.

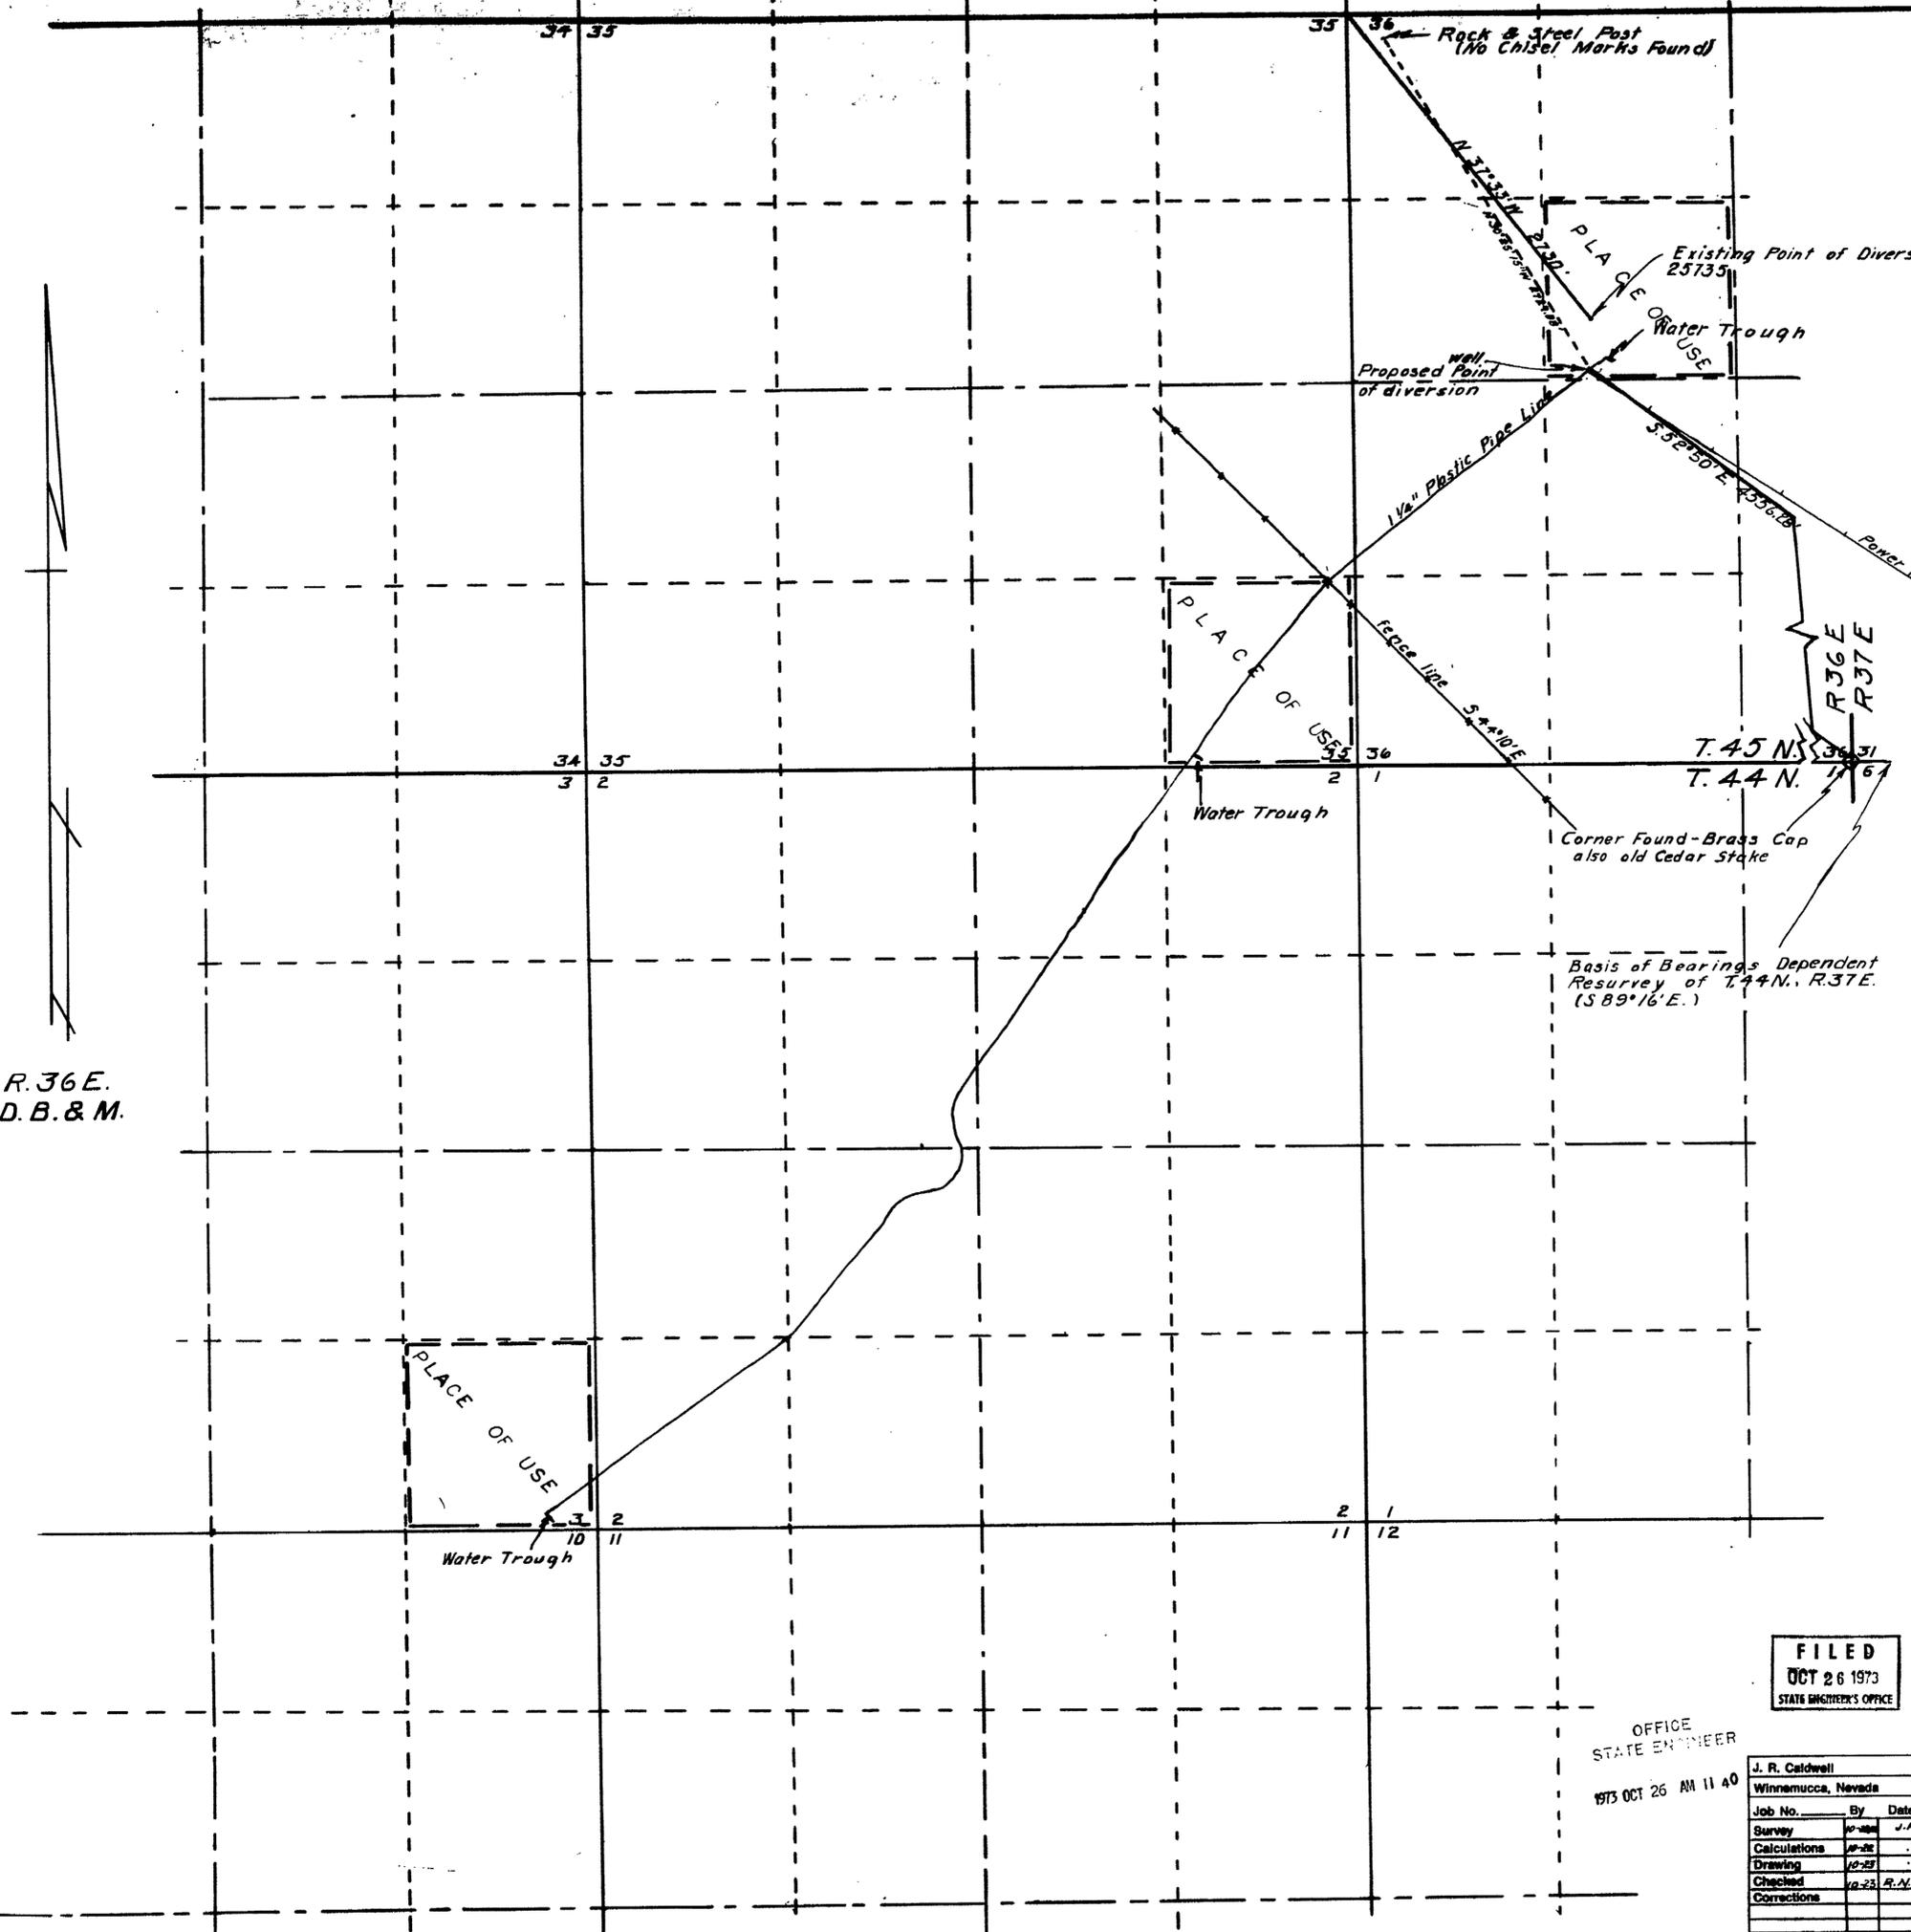

STATE OF NEVADA } SS  
COUNTY OF HUMBOLDT }


I, J. R. Caldwell, being first duly sworn, depose and say that this map, consisting of \_\_\_\_\_ sheets, has been correctly drawn to the designated scale from field notes of a survey made by me, (or under my supervision and direction), between the 20th & 22nd days of October 1973, that it truly and correctly represents the proposed location and extent of the works used to divert water from UNDER GROUND in HUMBOLDT County, by BUREAU OF LAND MANAGEMENT for STOCK WATERING.  
That the proposed point of diversion, the location and size of the diverting channel, all reservoirs and basins, location and description of all measuring devices, and the boundary of all lands \_\_\_\_\_

and the location and names of all other works or streams which are crossed by or connected with said \_\_\_\_\_ and correctly designated thereon.  
J. R. Caldwell  
State Water Right Surveyor No. 276

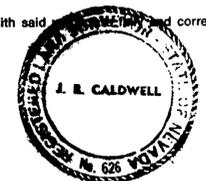

Subscribed and sworn to before me this 23rd day of October 1973  
Richard C. Cole  
Humboldt County Recorder

CERTIFICATE NO. 8322 ISSUED 8-1-74

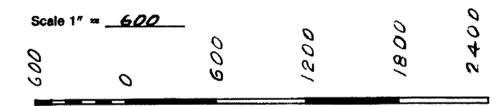

FILED  
OCT 26 1973  
STATE ENGINEER'S OFFICE

OFFICE  
STATE ENGINEER  
1973 OCT 26 AM 11 40

J. R. Caldwell		
Winnemucca, Nevada		
Job No.	By	Date
Survey	J.R.C.	J.R.C.
Calculations	J.R.C.	J.R.C.
Drawing	J.R.C.	J.R.C.
Checked	J.R.C.	J.R.C.
Corrections		

**MAP TO ACCOMPANY APPLICATION TO CHANGE POINT OF DIVERSION & PLACE OF USE FOR STOCK WATERING**

FOR STOCK WATERING  
BY BUREAU OF LAND MANAGEMENT  
FROM UNDERGROUND  
IN HUMBOLDT COUNTY, NEVADA

27698