

STATE OF NEVADA }  
 County of Douglas } s.s.


I, Bruce R. Scott, being first duly sworn, depose and say that this map, consisting of one sheet, has been correctly drawn to the designated scale from field notes of a survey made under my supervision and direction between the 18th day of August, 1973, and the 20th day of August, 1973, that it truly and correctly represents the proposed location and extent of the works used to divert water from underground source in Douglas County, by James Rolph III & June Rolph for stockwatering & domestic purposes. That the proposed point of diversion, the approximate location and size of the diverting channel, all reservoirs or basins, the location and names of all other works which will cross or connect with the proposed works, and the boundary of all lands, showing by 40-Acre subdivisions, are fully and correctly designated thereon.

*Bruce R. Scott*  
 State Water Right Surveyor No. 427

Subscribed and sworn to before me this 7<sup>th</sup> day of September, 1973.

*Marilyn Vasey*

MARILYN VASEY  
 NOTARY PUBLIC - STATE OF NEVADA  
 DOUGLAS COUNTY  
 My Commission Expires May 8, 1977

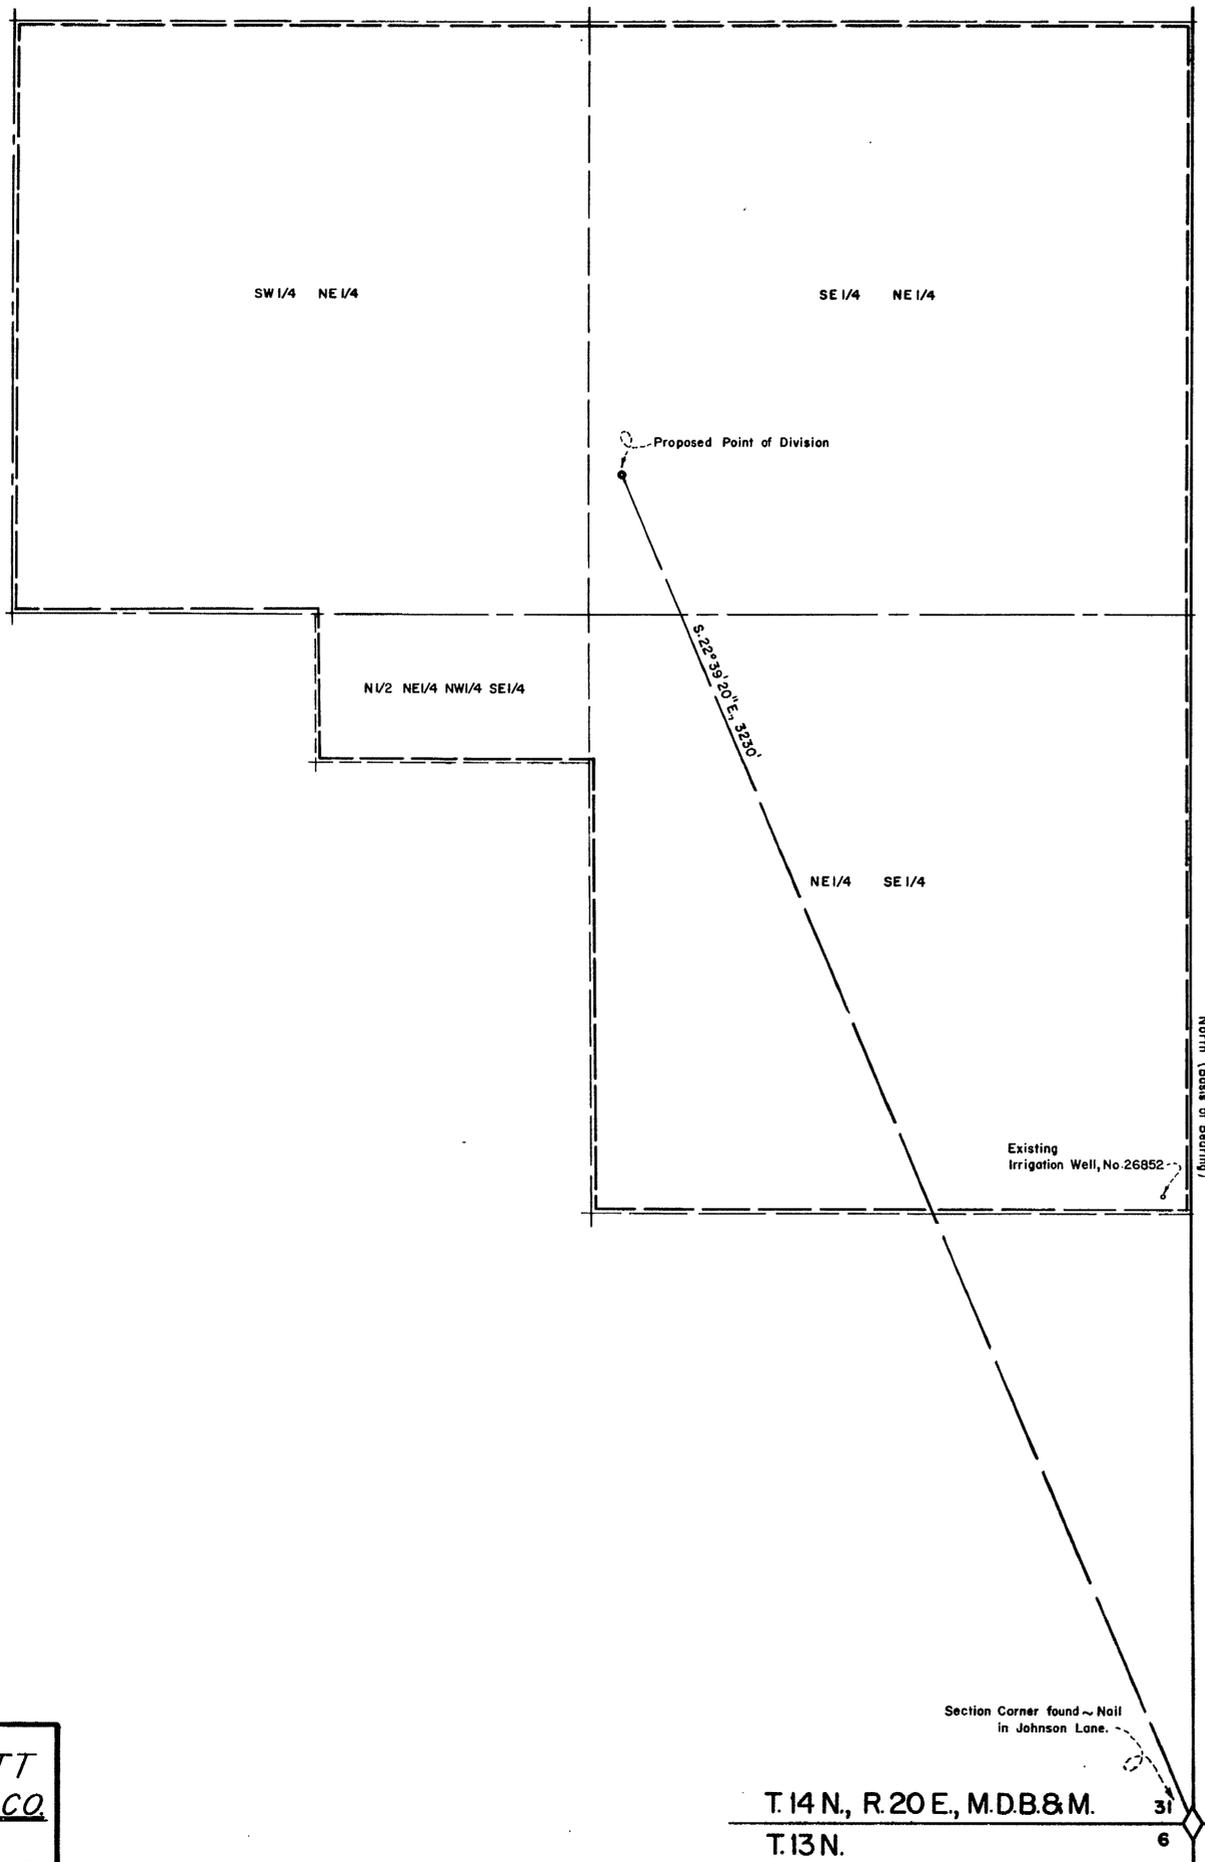

**FILED**  
**SEP 7 1973**  
 STATE ENGINEER'S OFFICE

OFFICE  
 STATE ENGINEER  
 1973 SEP 7 11 3 40

**VASEY - SCOTT**  
**ENGINEERING CO.**  
 2989 HWY 50 EAST 702/883-1600  
 CARSON CITY, NEVADA 89701

T.14 N., R.20 E., M.D.B. & M.  
 T.13 N.

MAP TO ACCOMPANY APPLICATION  
 TO APPROPRIATE WATER  
 FOR STOCKWATERING & DOMESTIC  
 BY JAMES ROLPH III & JUNE ROLPH  
 FROM UNDERGROUND SOURCE

27715