


Township 28 North - Range 34 East M.D.B. #M.

Scale: 1" = 800'
Basis of Bearing
North line of Sec. 8

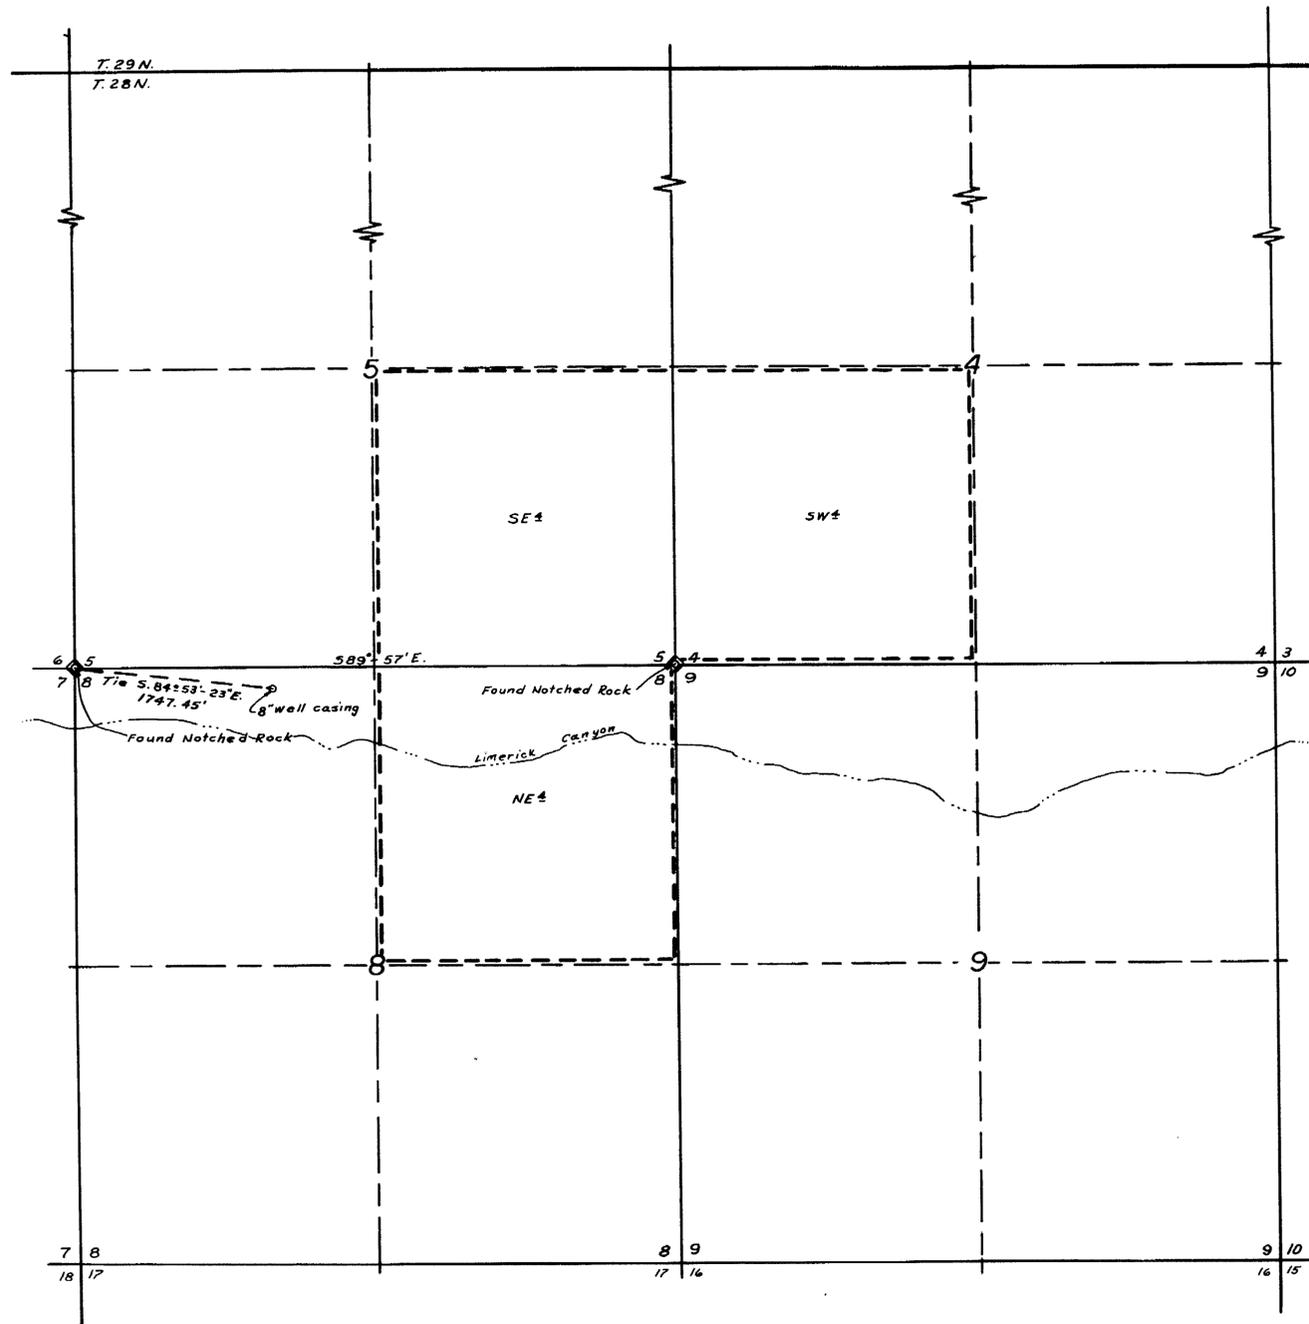

State of Nevada } SS.
County of Churchill }

I, Lowell D. Emery, being first duly sworn, depose and say that this map, consisting of 1 sheet, numbered from 1 to 1, inclusive, has been correctly drawn to the designated scale from field notes of a survey made by me, (or under my supervision and direction), between the 12th day of November, and the 13th day of November, 1973; that it truly represents the location and extent of the works used to divert water from an underground source, in Pershing County, by George Duffy, for mining, milling and domestic purposes. That the proposed point of diversion and return, the location of the mill, the approximate size and capacity of the diverting channel (or conduit), and the location and names of all other works or streams which are crossed by or connected with said works, are fully and correctly designated hereon.

Lowell D. Emery
Lowell D. Emery S.W.R.S. 330, R.L.S. 1251

Subscribed and sworn to before me
this 7th day of December, 1973.
Notary Public in and for Churchill County, Nevada.

Stammy Holden
FOR NOTARY HOLDEN
Notary Public State of Nevada
Lyon County
My Commission Expires Oct 12 1977

Scale: 1" = 800'

FILED
DEC 7 1973
STATE ENGINEER'S OFFICE

Map to Accompany
Application to Appropriate Water
For Mining Milling & Domestic
Purposes from an underground Source
By George Duffy
Drawn by: JEM
Date: December 6, 1973
Surveyed by:
Lowell D. Emery S.W.R.S. 330
P.O. Box 84
Fallon, Nevada

45751 36230 27735