




STATE OF NEVADA
COUNTY OF PERSHING SS:



I, Ernest E. Muller, Sr., being first duly sworn, depose and say that this map, consisting of one sheet, has been correctly drawn to the designated scale from field notes of a survey made under my supervision on the 21st. day of October, 1973; that it truly and correctly represents the proposed locations and extent of the works used to divert water from un-named springs and underground sources in Pershing County by HALLIE PFEIFER for MINING, MILLING and DOMESTIC purposes. That the proposed points of diversion, the names of all other works, and the boundary of the land proposed for use are fully and correctly designated thereon.

Ernest E. Muller, Sr.
State Water Right Surveyor No. 273

Subscribed and sworn to before me this 23 rd. day of October, 1973

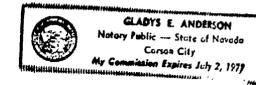

Gladys E. Anderson
Notary Public in and for
Carson City, Nevada

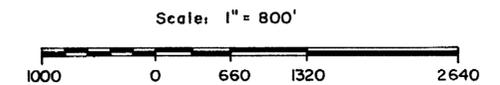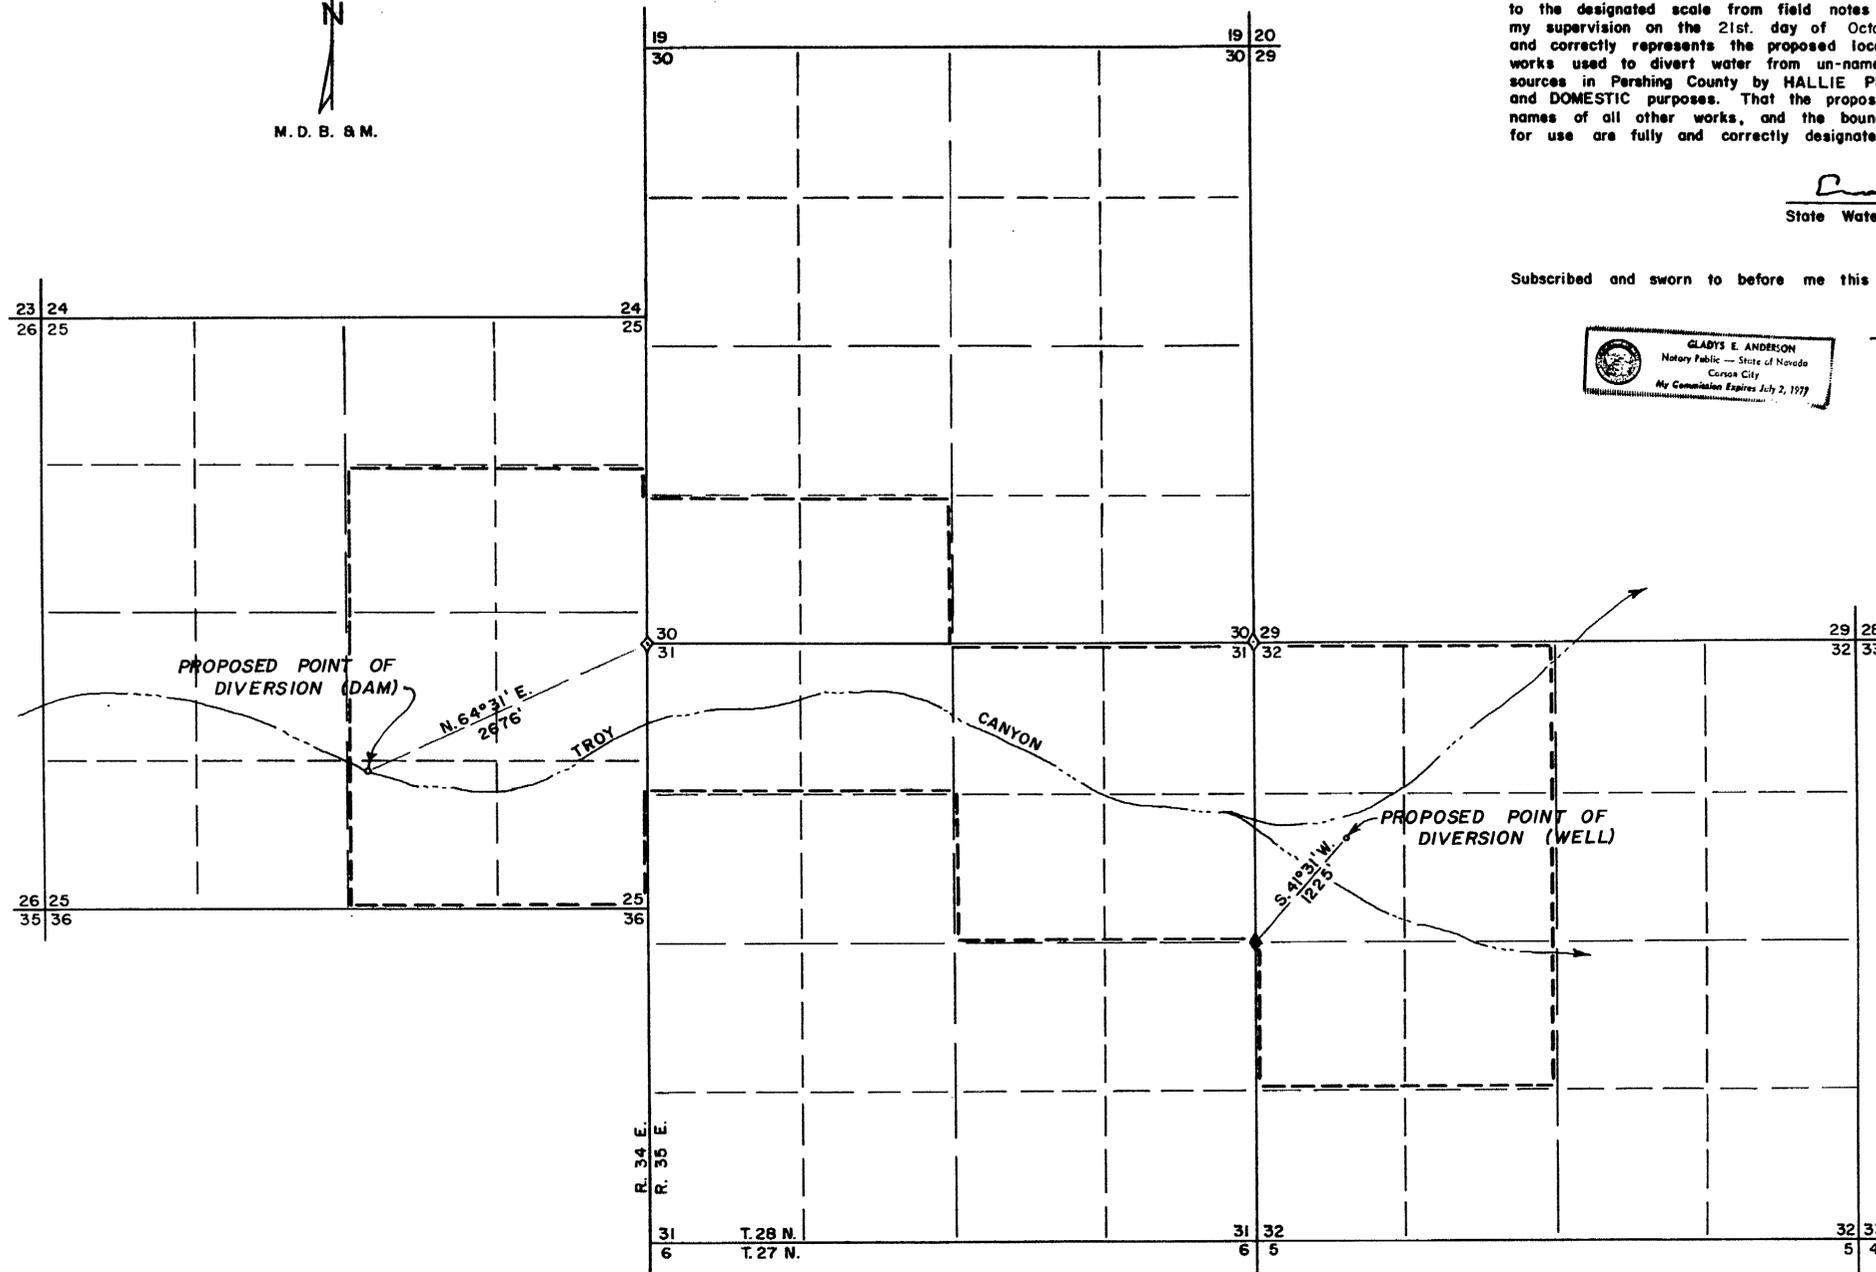

BEARING SOURCE: U.S.G.L.O. plats for bearings of section lines.

SECTION CORNERS: Found corners were standard brass caps dated 1913.

FILED
OCT 25 1973
STATE ENGINEER'S OFFICE

MAP
TO ACCOMPANY APPLICATION
TO APPROPRIATE WATER
BY
HALLIE PFEIFER
FOR
MINING, MILLING AND DOMESTIC PURPOSES
FROM
UN-NAMED SPRINGS AND UNDERGROUND SOURCES

35332 27764 27763