


27 26
34 35

26 25
35 36

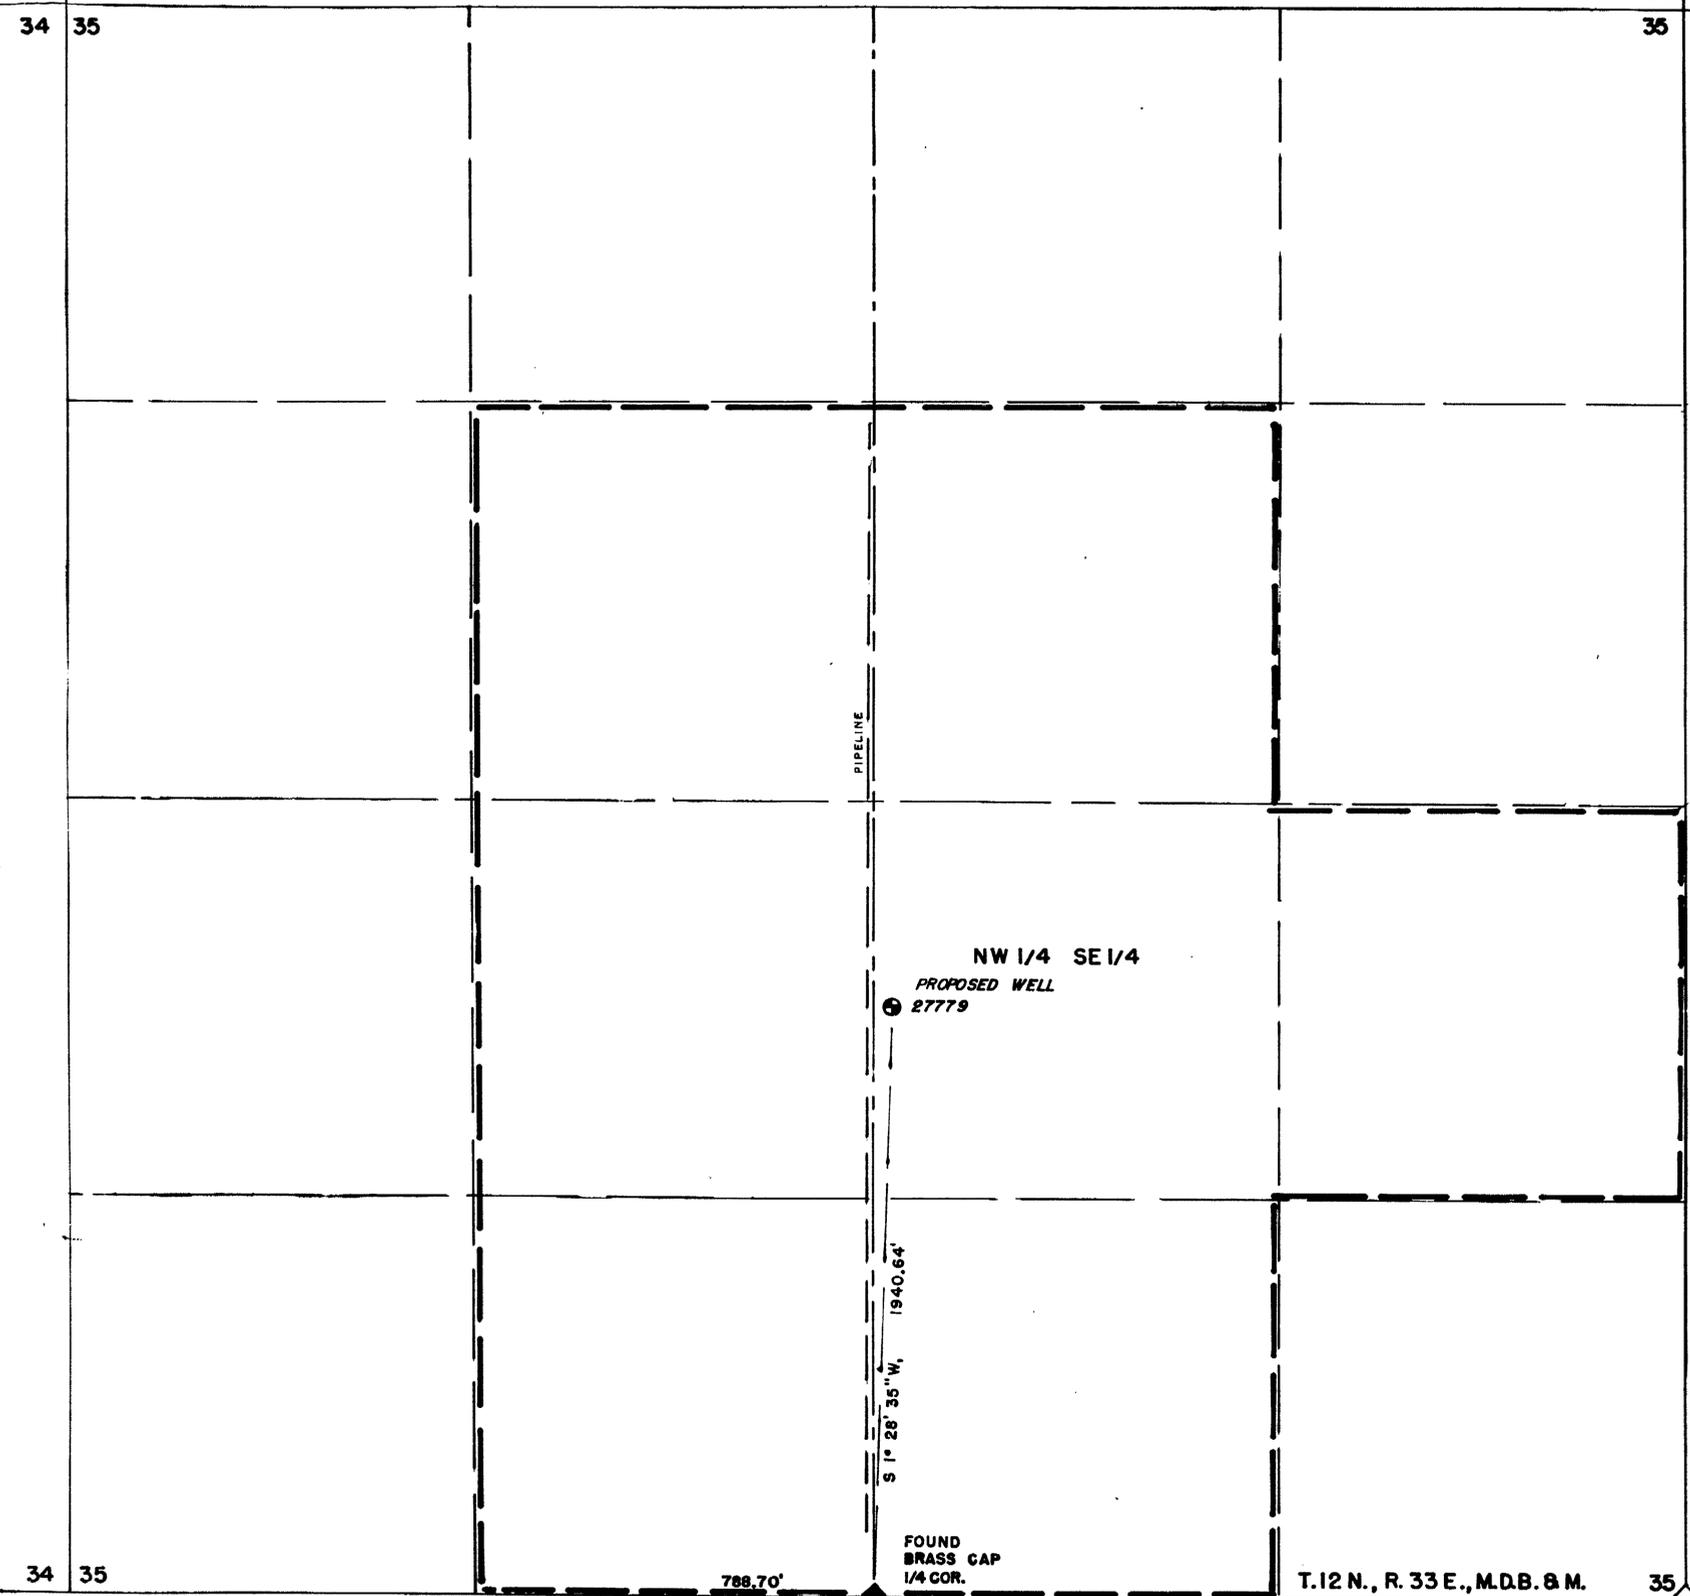


STATE OF NEVADA)
CARSON CITY) s.s.


I, Walter G. Reid, being first duly sworn, depose and say that this map, consisting of one sheet, has been correctly drawn to the designated scale from field notes of a survey made by me on November 28, 1973 that it truly and correctly represents the proposed location and extent of the works used to divert water from an underground source in Mineral County, by Harley B. Jobe jr. & H.H. Holloway for irrigation and domestic purposes. That the proposed point of diversion, the approximate location and size of the diverting channel, all reservoirs or basins, the location and names of all other works which will cross or connect with the proposed works, and the boundary of all lands, showing by 40-acre subdivisions the areas to be irrigated, are fully and correctly designated thereon.

Walter G. Reid
State Water Right Surveyor

Subscribed and sworn to before me this 30th day of November, 1973.

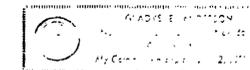

Gladys E. Anderson

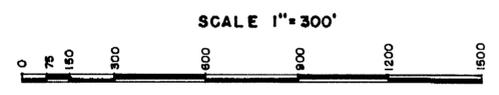

MAP
TO ACCOMPANY APPLICATION
TO APPROPRIATE WATER FOR
IRRIGATION AND DOMESTIC BY
HARLEY B. JOBE jr. & H.H. HOLLOWAY
FROM UNDERGROUND SOURCE

FILED
NOV 30 1973
STATE ENGINEER'S OFFICE

1973 NOV 30 11 3 43

27779