


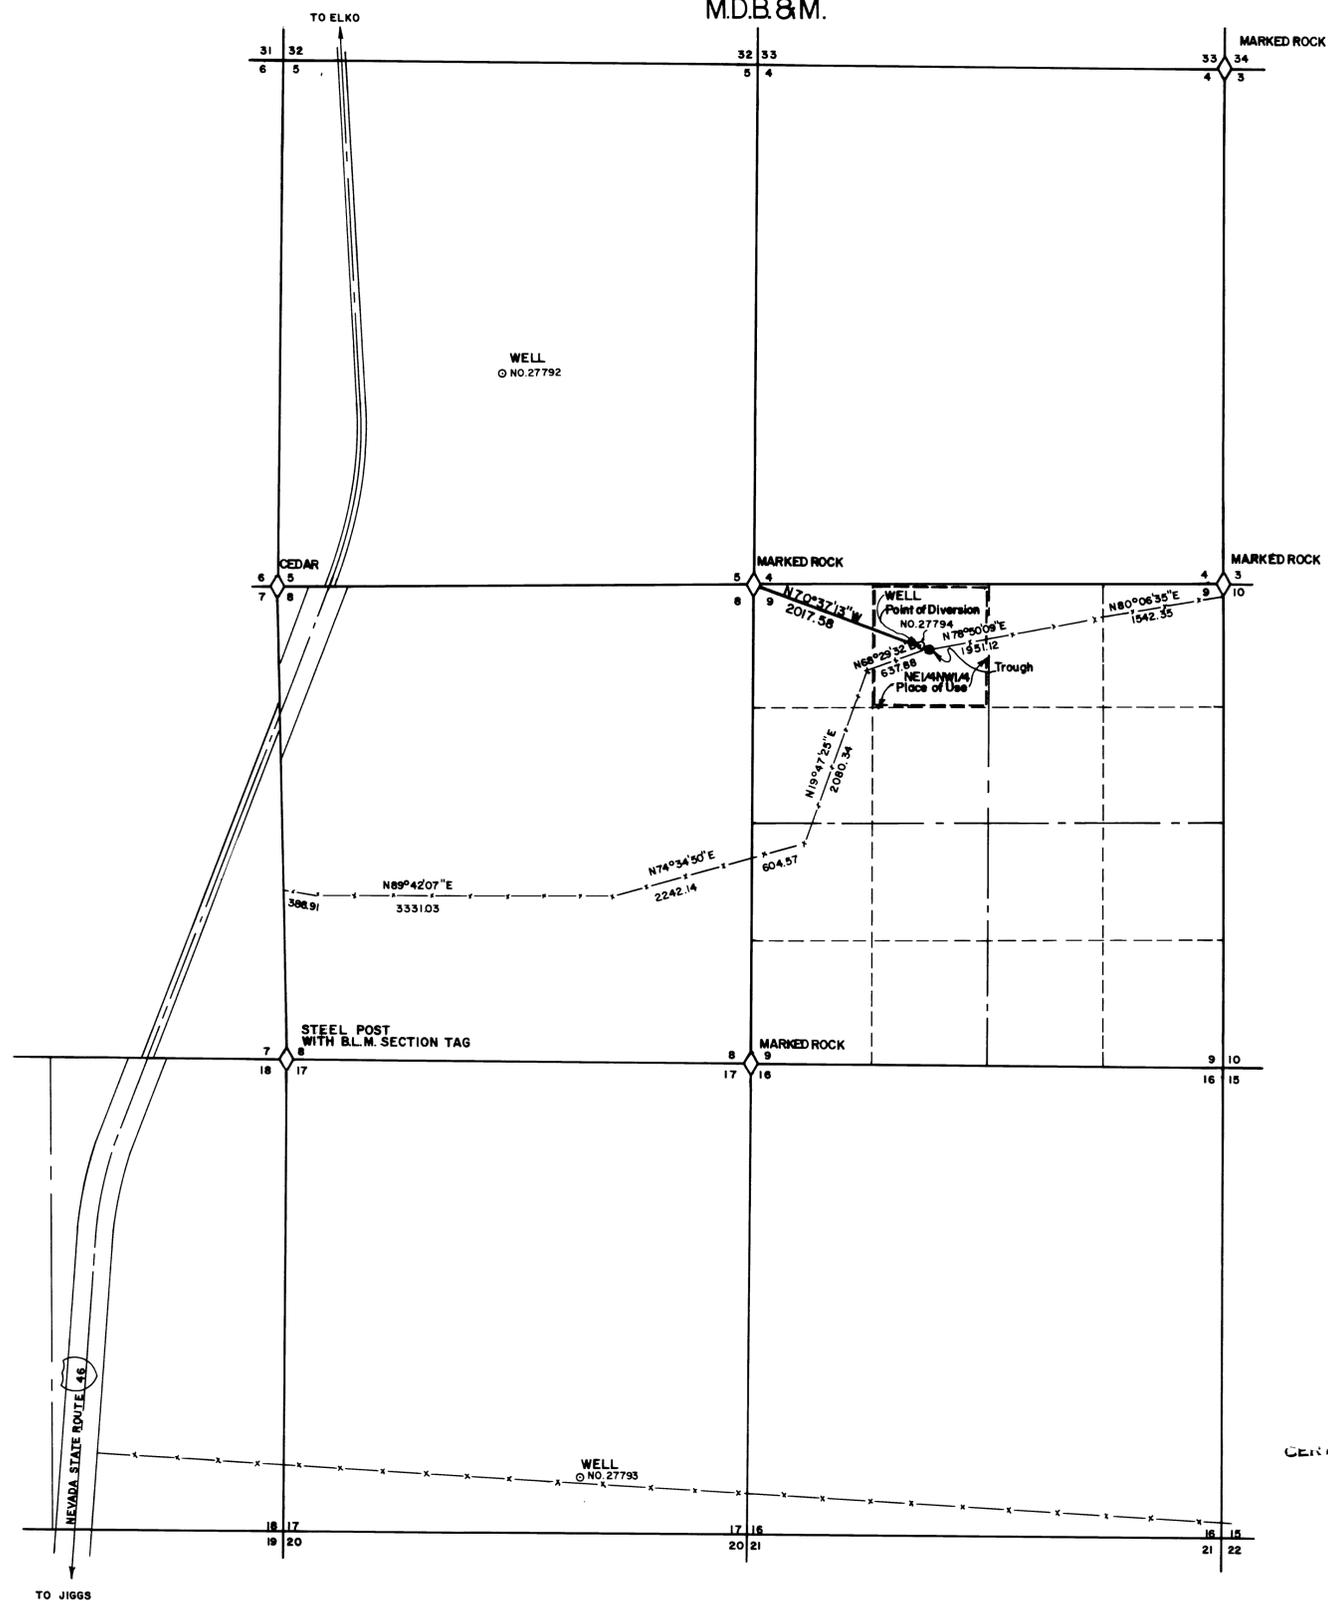

T 32N-R56E  
M.D.B.&M.



State of Nevada } S.S.  
County of Elko }


I, Alan S. Boyack, being first duly sworn, depose and say that this map consisting of one sheet, has been correctly drawn to the designated scale from field notes of a survey made under my supervision and direction, between the 4th day of Sept. , and the 5th day of Sept. , 1973; that it truly and correctly represents the proposed location and extent of the works used to divert water from UNDERGROUND in ELKO, COUNTY, by Edward V. & Yole Tomera, & Julian Tomera Ranches Inc. for STOCKWATER purposes. That the proposed point of diversion, the approximate location and size of the diverting channel or other conduit, the place and manner of use, and the location and names of all other works or streams which are crossed by or connected with the said works, are fully and correctly designated thereon.

*Alan S. Boyack*  
State Water Rights Surveyor No. 358



Subscribed and sworn to before me this 23 day of October 1973


*Wylma West*  
Notary Public in and for ELKO, COUNTY, NEVADA

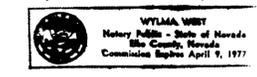

BASIS OF BEARING, NEVADA STATE HIGHWAY DEPARTMENT.

LEGEND

- FOUND SECTION CORNER
- WELL & POINT OF DIVERSION
- STOCKWATER TROUGH

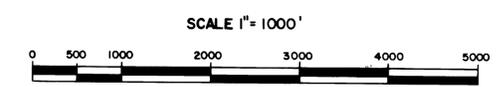

CERTIFIED TRUE COPY 8899 RECORDED 1-13-77

FILED  
OCT 29 1973  
STATE ENGINEER'S OFFICE

MAP  
TO ACCOMPANY APPLICATION TO APPROPRIATE  
WATER FOR  
STOCKWATER  
BY  
EDWARD V. & YOLE TOMERA & JULIAN TOMERA  
RANCHES INC.  
BOYACK SURVEYING ELKO, NEVADA W-73012 *dm*

27791