
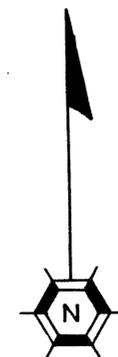


MAP
 TO ACCOMPANY APPLICATION TO CHANGE POINT OF DIVERSION
 AND PLACE OF USE OF WATER FROM UNDERGROUND SOURCE

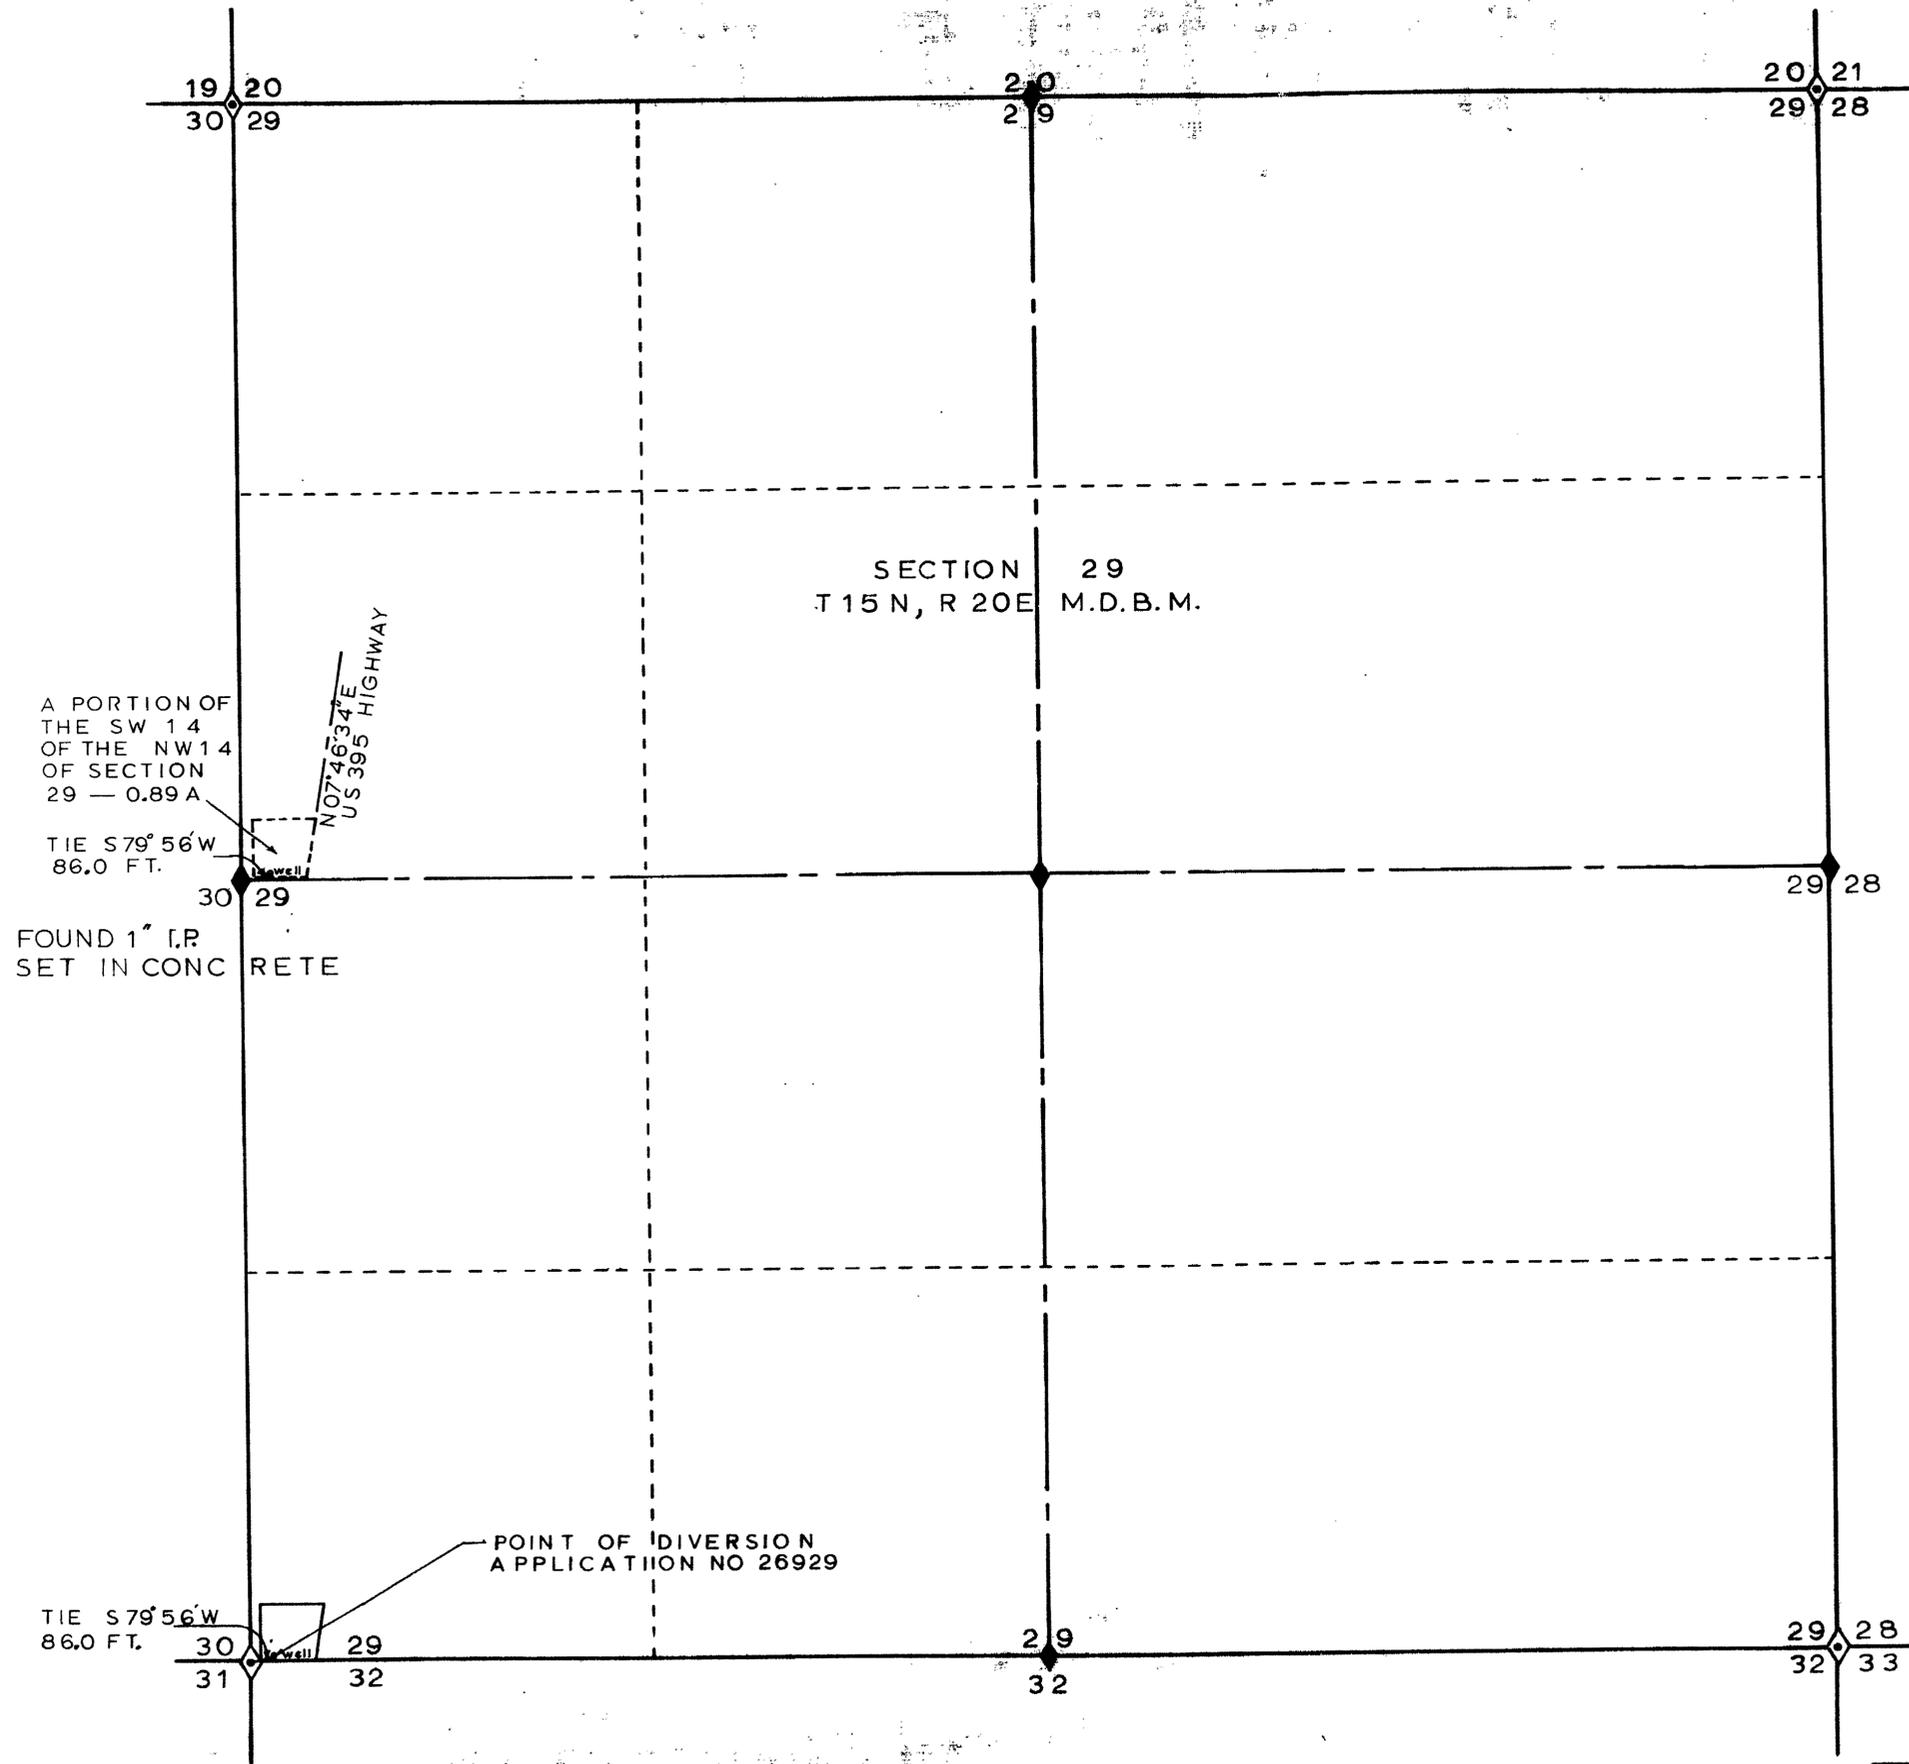

SCALE 1" = 300'
 BASIS OF BEARINGS
 IS US 395 HIGHWAY
 N07°46'34"E


STATE OF NEVADA ss
 CARSON CITY

I JAMES A RANKIN being first duly sworn depose and say that this map has been correctly drawn to the designated scale from field notes made by me between the 15th day of AUGUST 1973 and the 1st day of SEPTEMBER 1973 that it truly represents the location to be used to divert water from an underground source in Carson City by CHARLES MENELEY and DUANE NEWTON for commercial purposes and that the point of diversion and boundary of all lands to benefit are fully and correctly shown hereon.

James A Rankin
 JAMES A RANKIN SWRS NO 391

SUBSCRIBED AND SWORN BEFORE ME THIS
01 DAY OF SEPTEMBER 1973

NOTARY PUBLIC
Warren H Barlow

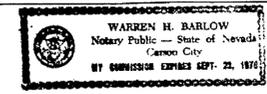

27821 CERTIFICATE No. 9633 ISSUED 11-12-81

FILED
 OCT 10 1973
 STATE ENGINEER'S OFFICE

MAP TO ACCOMPANY
 APPLICATION TO CHANGE
 POINT OF DIVERSION AND
 PLACE OF USE OF WATER
 FROM UNDERGROUND SOURCE
 BY CHARLES MENELEY JR. AND
 DUANE NEWTON FROM
 UNDERGROUND SOURCE FOR
 COMMERCIAL PURPOSES

27821