
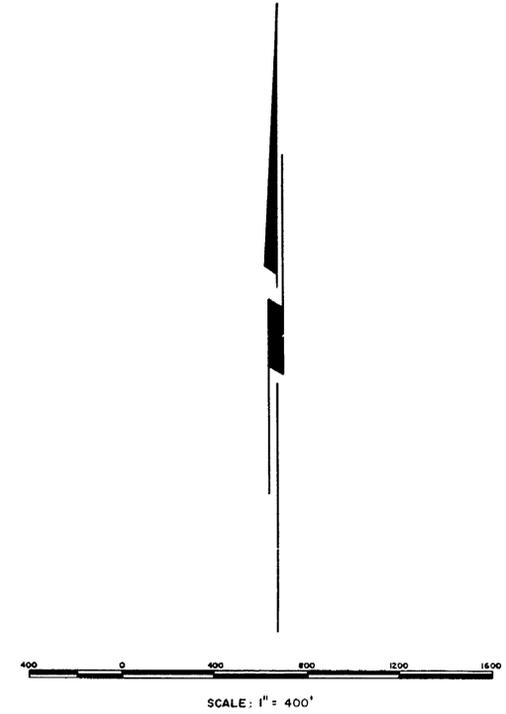


SECTION 25, T18S, R50E, MDB & M
 NYE COUNTY, NEVADA

POINT OF DIVERSION SE 1/4, NE 1/4
 SEC. 25, T18S, R50E, MDB & M

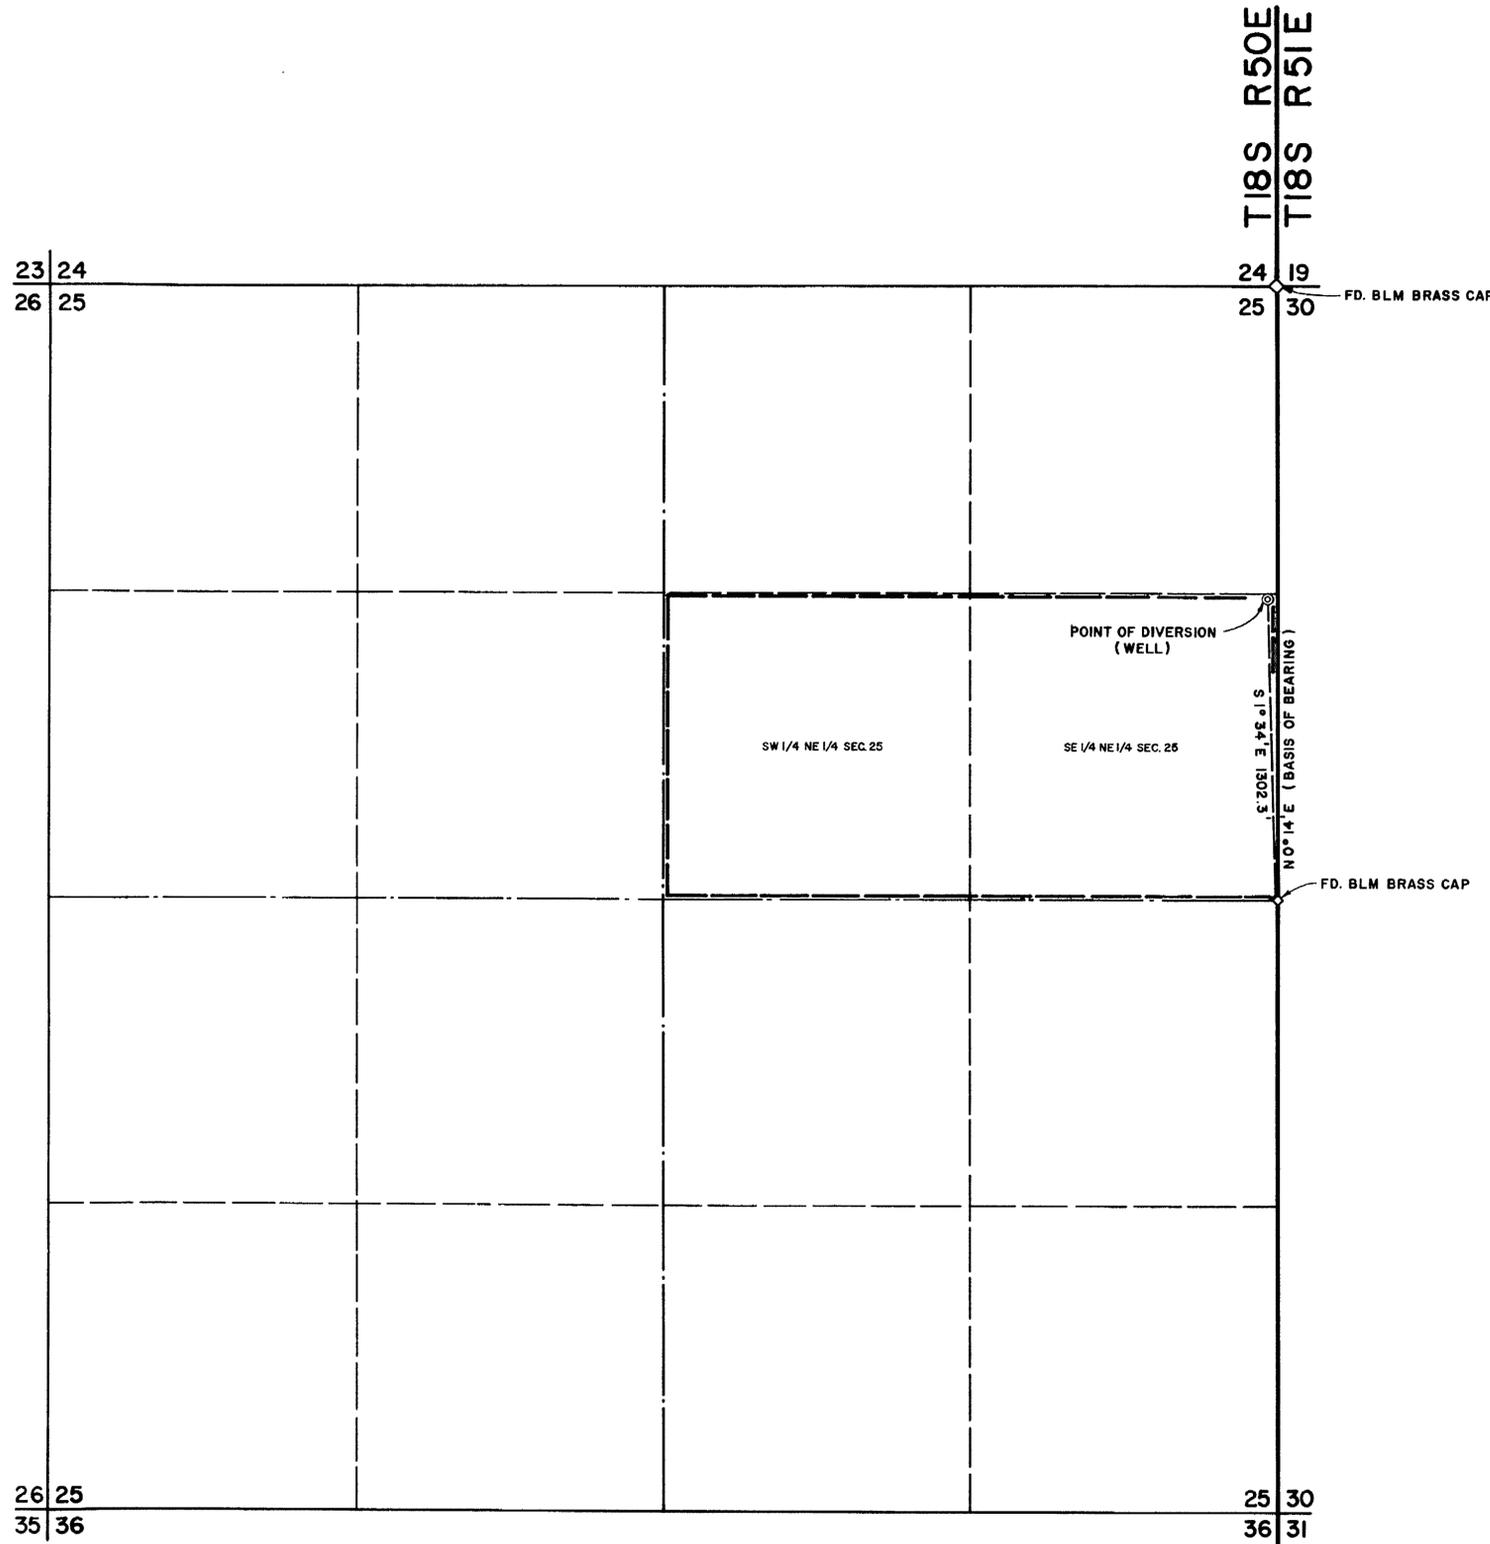

STATE OF NEVADA }
 COUNTY OF CLARK } ss
 I, STERLING C. DITSWORTH, BEING FIRST DULY SWORN, DEPOSE
 AND SAY THAT THIS MAP, CONSISTING OF ONE SHEET, HAS BEEN
 CORRECTLY DRAWN TO THE DESIGNATED SCALE FROM FIELD NOTES
 OF A SURVEY MADE UNDER MY SUPERVISION AND DIRECTION ON
 THIS 15TH DAY OF OCTOBER, 1973, THAT IT TRULY AND CORRECTLY
 REPRESENTS THE PROPOSED LOCATION AND EXTENT OF THE WORKS
 USED TO DIVERT WATER FROM AN UNDERGROUND SOURCE IN NYE
 COUNTY BY A. CORNELL AND GRACE CORNELL FOR IRRIGATION AND
 DOMESTIC USE AND THAT THE BOUNDARIES OF THE LANDS EMBODIED
 IN THE TRACT OWNED OR CONTROLLED BY THE APPLICANT AND UPON
 WHICH IT IS PROPOSED TO USE THE WATER APPLIED FOR, ARE FULLY
 AND CORRECTLY DESIGNATED THEREON.

STERLING C. DITSWORTH
 STATE WATER RIGHT SURVEYOR N# 348

SUBSCRIBED AND SWORN TO BEFORE ME THIS 19TH DAY OF Oct, 1973

Phyllis J. Knight
 NOTARY PUBLIC IN AND FOR CLARK COUNTY, NEVADA

MY COMMISSION EXPIRES June 20, 1975

PHYLLIS J. KNIGHT
 Notary Public—State of Nevada
 COUNTY OF CLARK
 My Commission Expires June 20, 1975

FILED
 OCT 25 1973
 STATE ENGINEER'S OFFICE

MAP TO ACCOMPANY APPLICATION
 FOR
 IRRIGATION AND DOMESTIC USE
 BY
A. CORNELL AND GRACE CORNELL
 FROM
 UNDERGROUND SOURCE
 NYE COUNTY, NEVADA

27854