
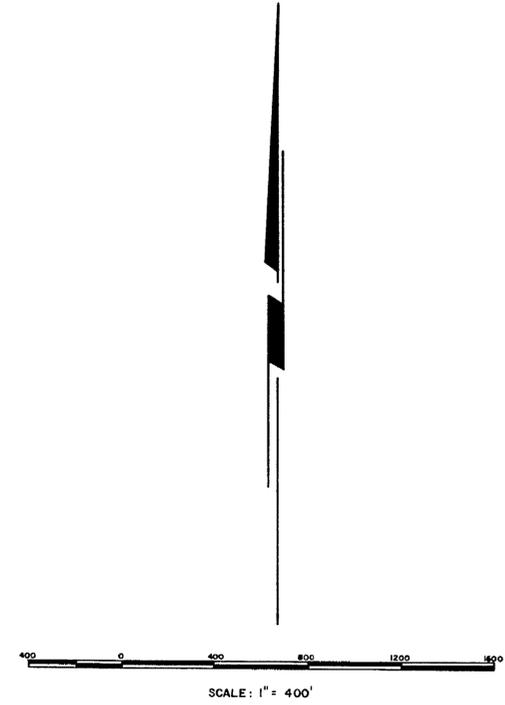


POR. SECTIONS 24 & 25, T18S, R50E, MDB & M  
 POR. SECTION 19, T18S, R51E, MDB & M  
 NYE COUNTY, NEVADA

POINT OF DIVERSION SW 1/4, NE 1/4  
 SEC. 19, T18S, R51E, MDB & M

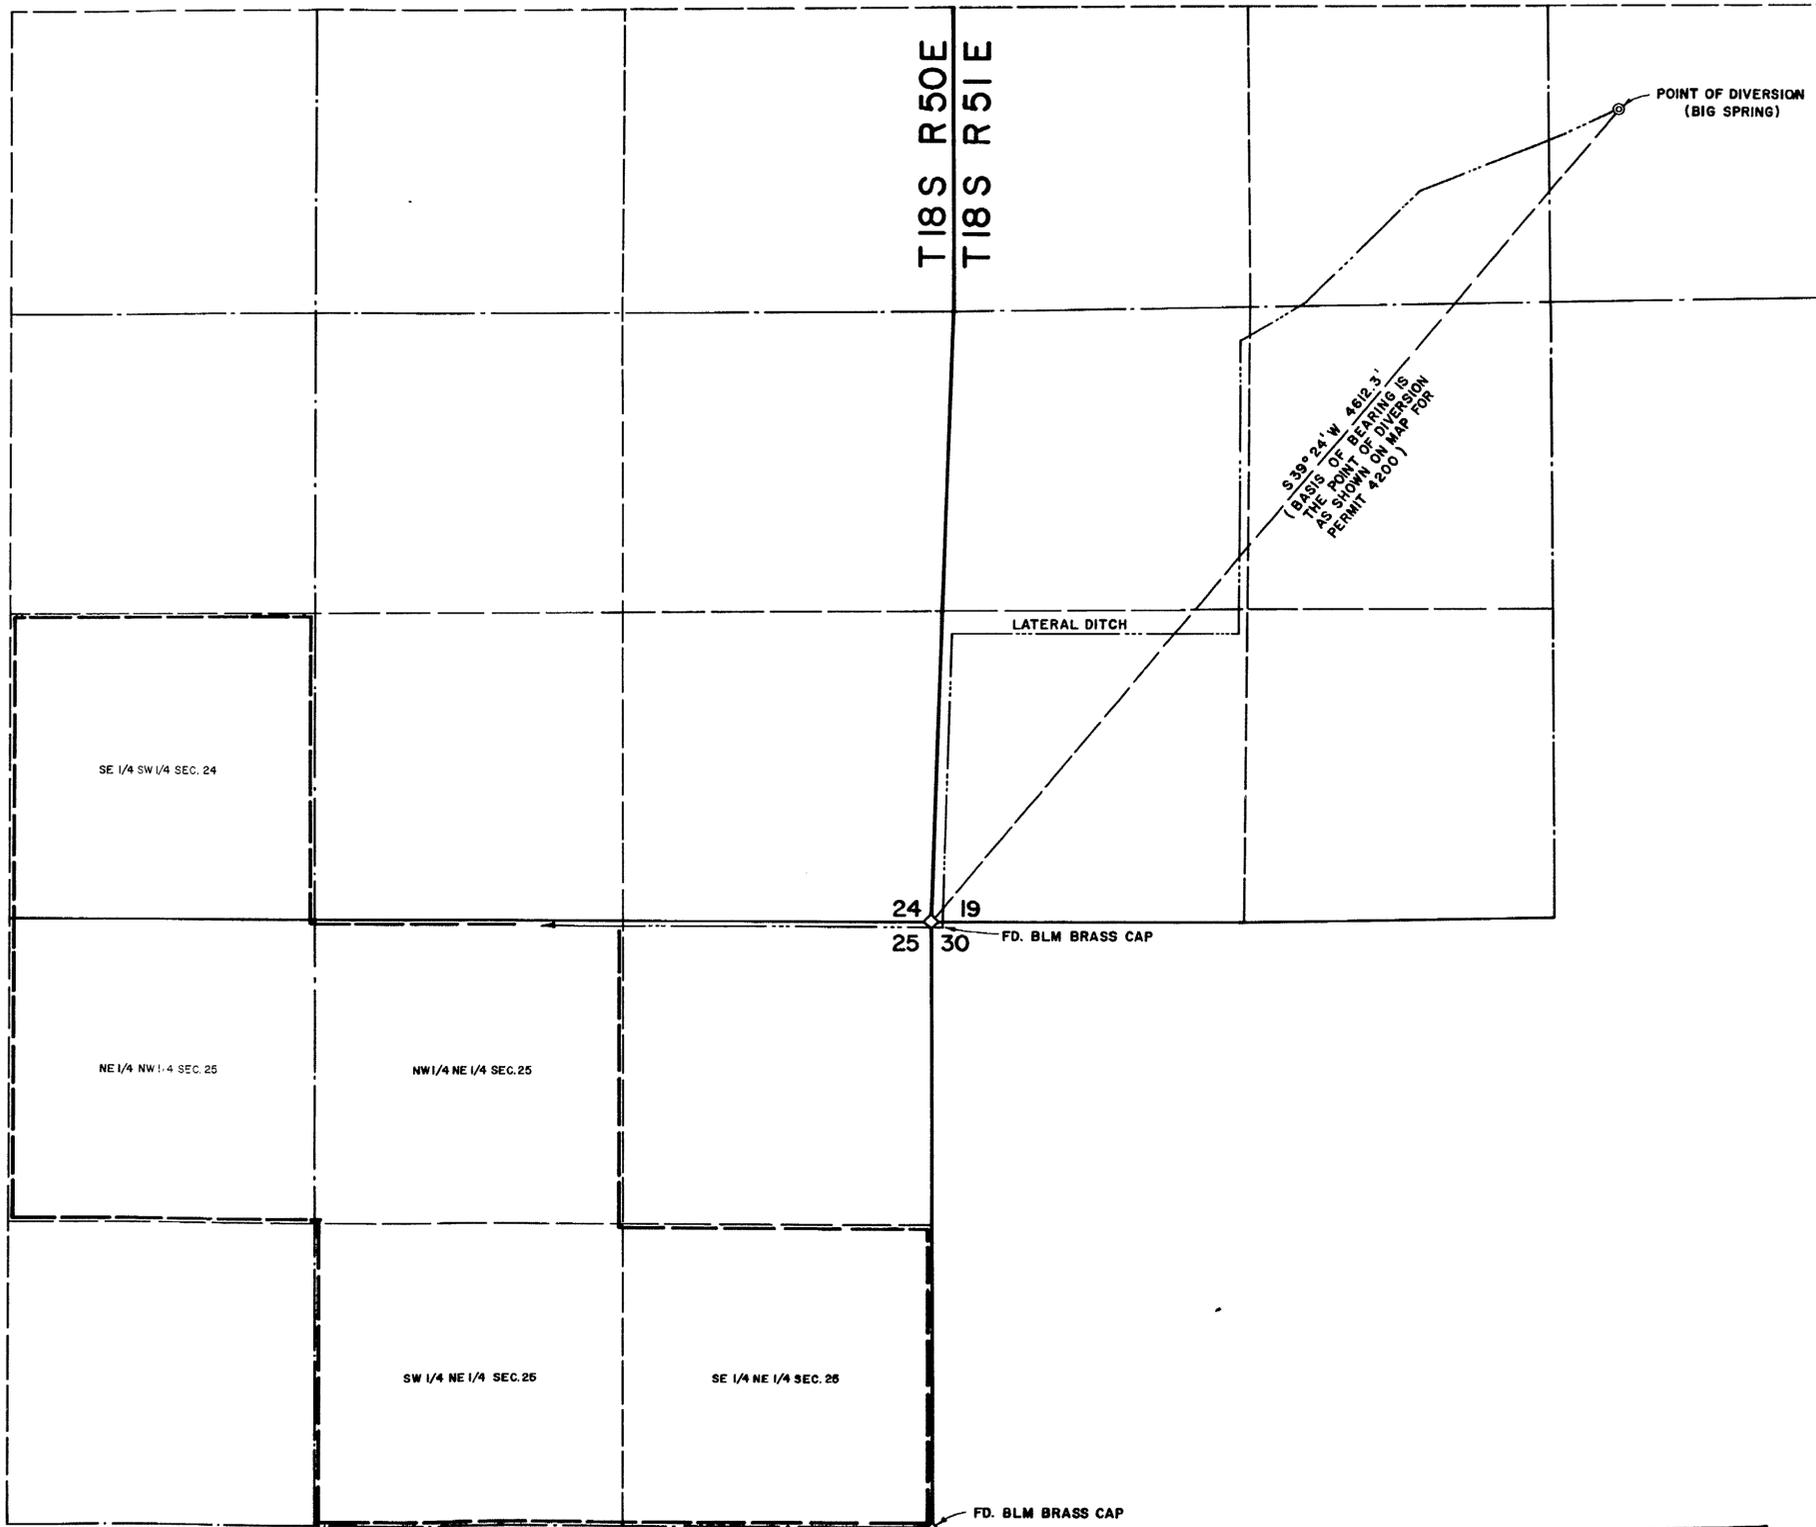

STATE OF NEVADA } SS  
 COUNTY OF CLARK }  
 I, STERLING C. DITSWORTH, BEING FIRST DULY SWORN, DEPOSE  
 AND SAY THAT THIS MAP, CONSISTING OF ONE SHEET, HAS BEEN  
 CORRECTLY DRAWN TO THE DESIGNATED SCALE FROM FIELD NOTES  
 OF A SURVEY MADE UNDER MY SUPERVISION AND DIRECTION ON  
 THIS 15<sup>TH</sup> DAY OF OCTOBER, 1973; THAT IT TRULY AND CORRECTLY  
 REPRESENTS THE PROPOSED LOCATION AND EXTENT OF THE WORKS  
 USED TO DIVERT WATER FROM BIG SPRING IN NYE  
 COUNTY BY A. CORNELL AND GRACE CORNELL FOR IRRIGATION AND  
 DOMESTIC USE AND THAT THE BOUNDARIES OF THE LANDS EMBODIED  
 IN THE TRACT OWNED OR CONTROLLED BY THE APPLICANT AND UPON  
 WHICH IT IS PROPOSED TO USE THE WATER APPLIED FOR, ARE FULLY  
 AND CORRECTLY DESIGNATED THEREON.

*Sterling C. Ditsworth*  
 STATE WATER RIGHT SURVEYOR N° 348

SUBSCRIBED AND SWORN TO BEFORE ME THIS 19<sup>th</sup> DAY OF Oct, 1973

*Phyllis J. Knight*  
 NOTARY PUBLIC IN AND FOR CLARK COUNTY, NEVADA

MY COMMISSION EXPIRES June 20, 1967

**PHYLLIS J. KNIGHT**  
 Notary Public—State of Nevada  
 COUNTY OF CLARK  
 My Commission Expires June 20, 1967

**FILED**  
 OCT 25 1973  
 STATE ENGINEER'S OFFICE

MAP TO ACCOMPANY APPLICATION  
 FOR  
 IRRIGATION AND DOMESTIC USE  
 BY  
**A. CORNELL AND GRACE CORNELL**  
 FROM  
 BIG SPRING  
 NYE COUNTY, NEVADA

27855