


1/4 CORNER 33/34
FOUND
BRASSCAP

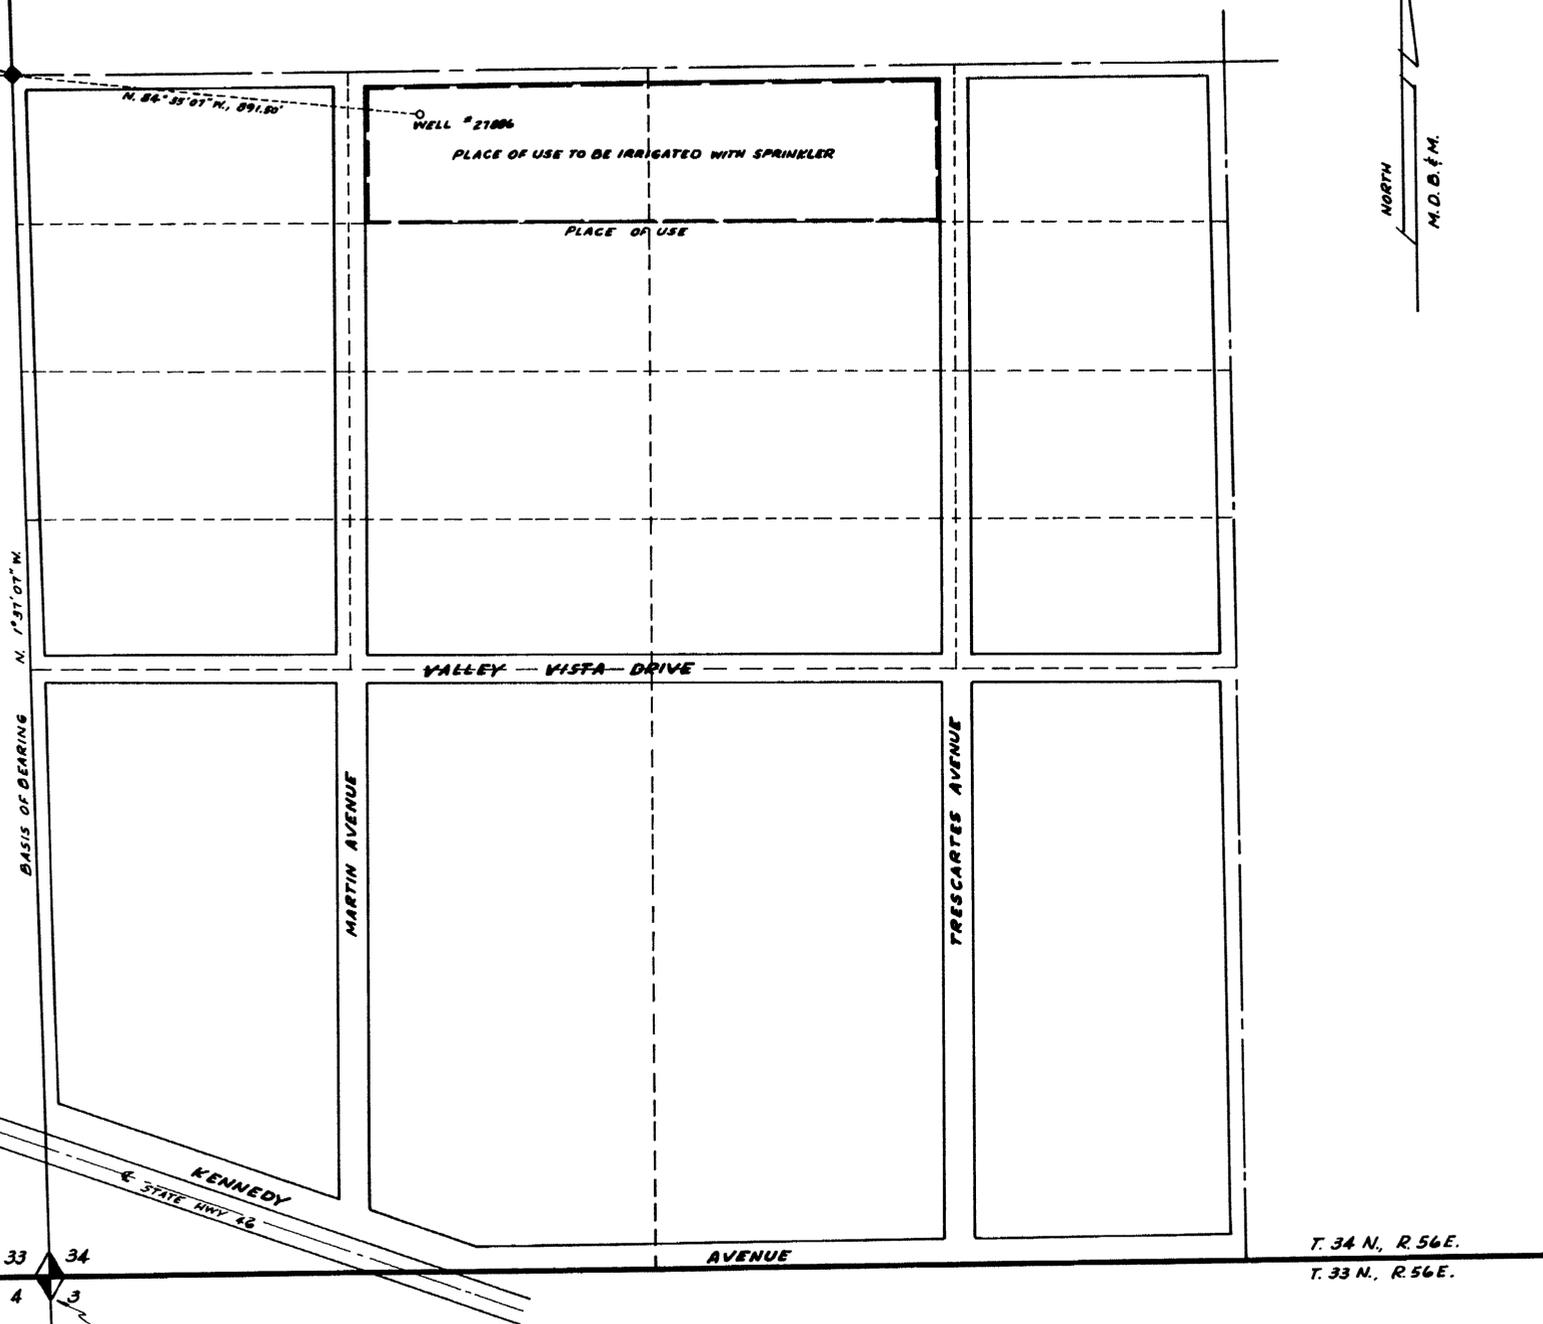

STATE OF NEVADA } S.S.
COUNTY OF ELKO }

I, CHARLES C. ARMUTH, JR., BEING FIRST DULY SWORN, DEPOSE AND SAY, THAT THIS MAP CONSISTING OF ONE SHEET, HAS BEEN CORRECTLY DRAWN TO THE DESIGNATED SCALE FROM FIELD NOTES OF A SURVEY MADE BY ME ON THE 22ND DAY OF JANUARY, 1974; THAT IT TRULY AND CORRECTLY REPRESENTS THE PROPOSED LOCATION AND EXTENT OF THE WORKS USED TO DIVERT WATER FROM UNDERGROUND, IN ELKO COUNTY, BY ART AND CORA HOLLING, FOR IRRIGATION AND DOMESTIC PURPOSES. THAT THE PROPOSED POINT OF DIVERSION, THE APPROXIMATE LOCATION AND SIDE OF THE DIVERTING CHANNEL, ALL RESERVOIRS OR BASINS, THE LOCATION AND NAMES OF ALL OTHER WORKS WHICH WILL CROSS OR CONNECT WITH THE PROPOSED WORKS, AND THE BOUNDARY OF ALL LANDS, SHOWING BY 5 ACRE SUBDIVISIONS, THE AREAS PROPOSED TO BE IRRIGATED, ARE FULLY AND CORRECTLY DESIGNATED THEREON.

Charles C. Armuth, Jr.
STATE WATER RIGHT SURVEYOR


SUBSCRIBED AND SWORN TO BEFORE ME THIS 11TH DAY OF FEBRUARY, 1974:

Donald B. Corta
NOTARY PUBLIC IN AND FOR ELKO COUNTY, NEVADA.

SECTION CORNER FOUND
MARKED ROCK, R.E. BAR
AND METAL FENCE POST.

SW 1/4 OF SECTION 34, T. 34 N., R. 56 E., M.D.B. & M.

T. 34 N., R. 56 E.
T. 33 N., R. 56 E.

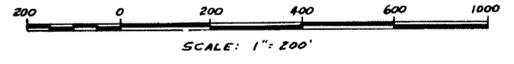

FILED
FEB 11 1974
STATE ENGINEER'S OFFICE

OFFICE
STATE ENGINEER
RECEIVED
FEB 11 1974
STATE ENGINEER'S OFFICE
ELKO OFFICE

MAP TO ACCOMPANY
APPLICATION TO APPROPRIATE
WATER
FROM UNDERGROUND
BY ART AND CORA HOLLING
FOR IRRIGATION & DOMESTIC

27886 27886