


SECTION	SUBDIVISION	TWP.	RANGE	CULTIVATED ACREAGE	DESCRIPTION OF CULTURE	DATE OF FIRST CULTURE
16	NW 1/4 OF NE 1/4	16N	20E	3.5	PASTURE	
16	SW 1/4 OF NE 1/4	16N	20E	19.5	PASTURE	

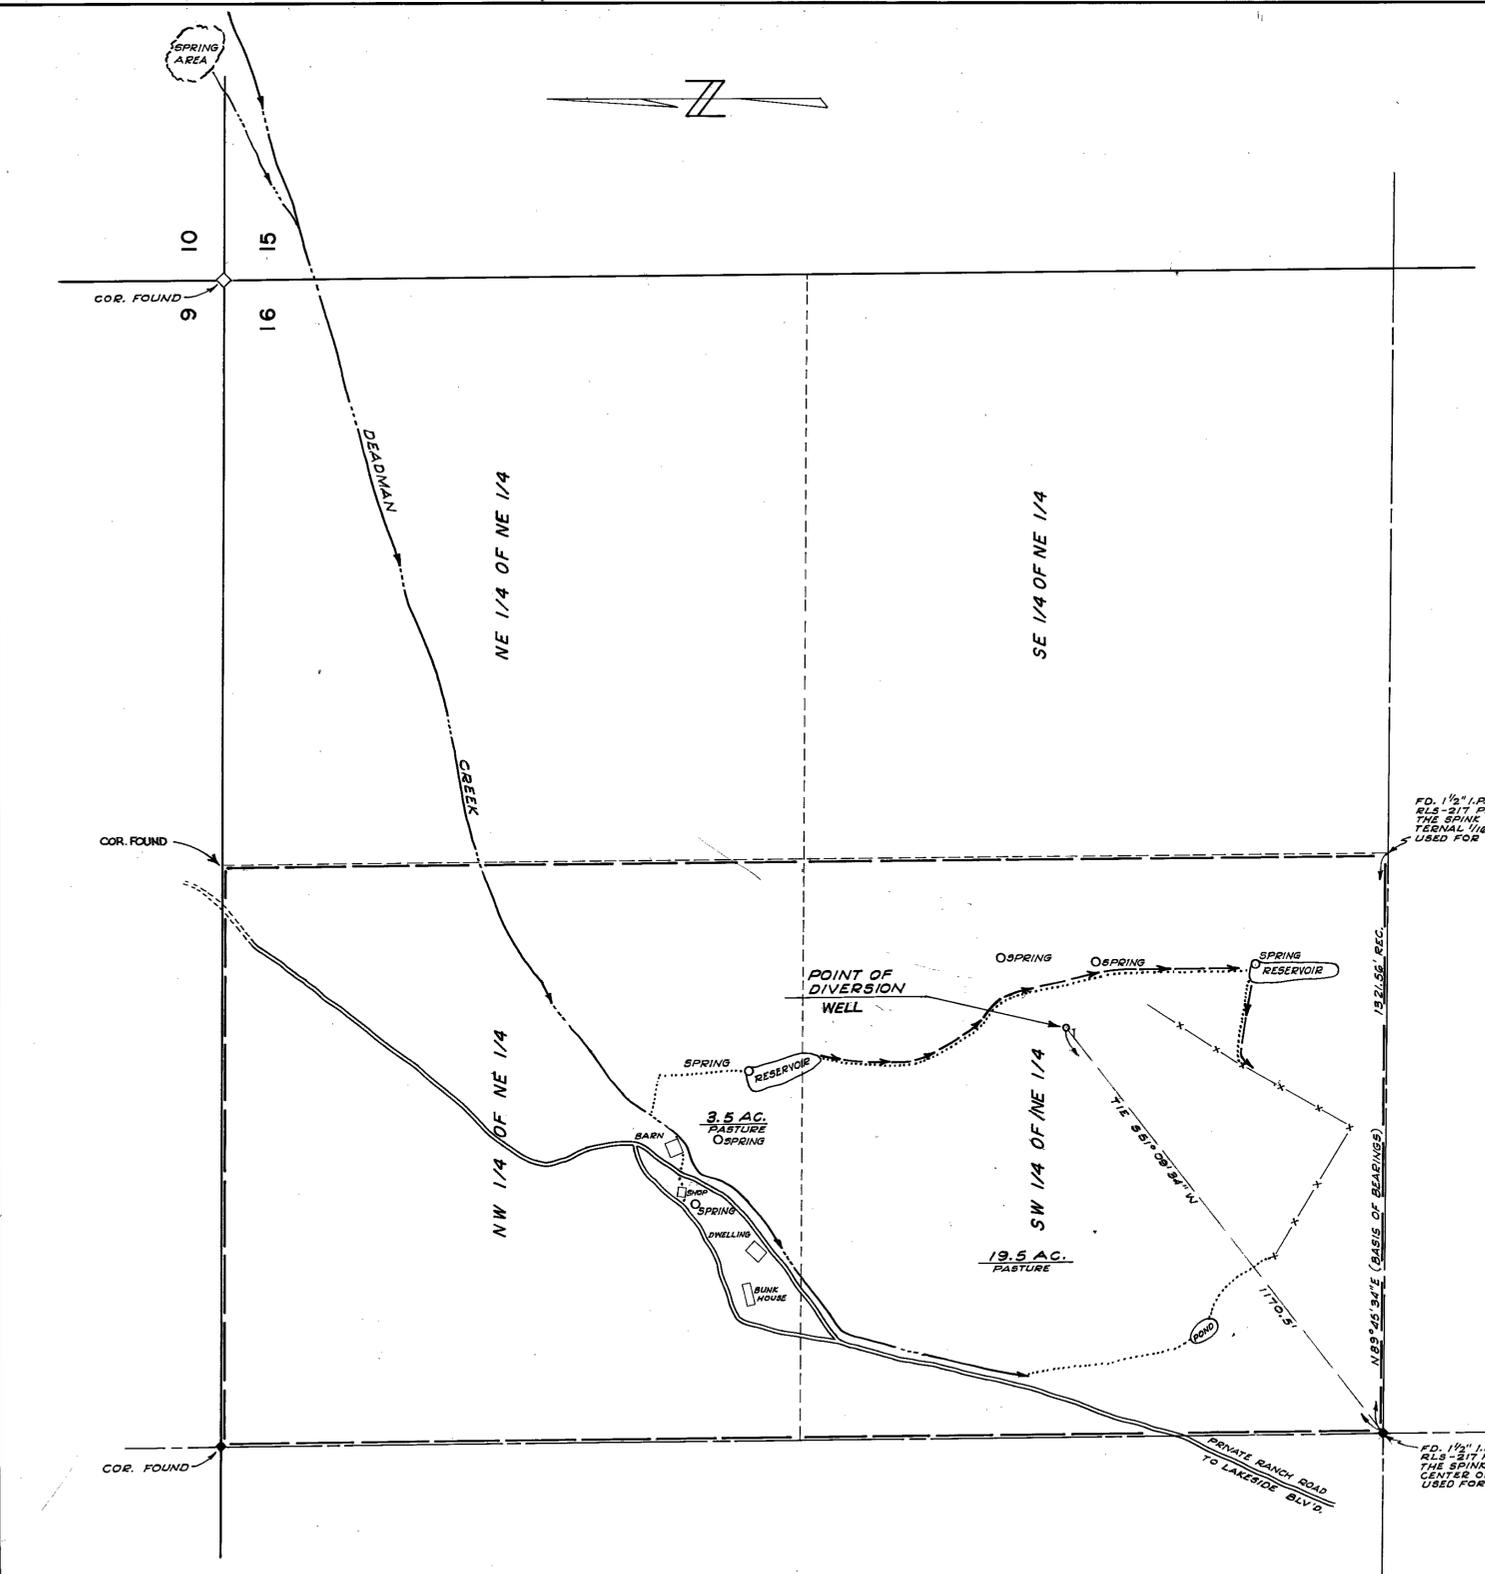

STATE OF NEVADA } 55
 COUNTY OF WASHOE }


I, ROY H. HIBDON, being first duly sworn, depose and say that this map, consisting of one sheet has been correctly drawn to the designated scale from field notes of a survey made under my supervision and direction on the 6th day of November, 1973 and other sources of data, maps and records; that it truly and correctly represents the proposed location and extent of the works used to divert water from underground source in Washoe County, by E. W. Scripps for irrigation, stockwatering and domestic purposes. That the proposed point of diversion, the approximate location and size of the diverting channel, all reservoirs or basins, the location and names of all other works which will cross or connect with the proposed works, and the boundary of all lands, showing by 40-acre subdivisions the areas proposed to be irrigated, are fully and correctly designated thereon.

Roy H. Hibdon
 ROY H. HIBDON
 State Water Right Surveyor No 370

Subscribed and sworn to before me, a Notary Public this 27th day of November, 1973.
 Notary Public in and for Washoe County, Nevada.

Virginia L. Underwood
 Notary Public

My Commission expires March 16, 1976

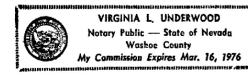


THE BASIS OF BEARINGS OF THIS MAP IS THE SOUTH LINE OF THE SW 1/4 OF THE NE 1/4 OF SEC. 16, T16N-R20E AS SHOWN ON THAT RECORD OF SURVEY MAP DATED APRIL, 1972 BY THE SPINK CORPORATION OF NEVADA.

FD. 1/2" I.P. W/ CAP MARK'D. RLS-217 PER R/S MAP BY THE SPINK CORP. FOR INTERNAL 1/4 CORNER. USED FOR LINE

FD. 1/2" I.P. W/ CAP MARK'D. RLS-217 PER R/S MAP BY THE SPINK CORP. FOR CENTER OF SEC. 16 USED FOR LINE.

CERTIFICATE NO. 1177 ISSUED

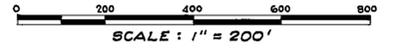

MAP TO ACCOMPANY
 PROOF OF APPROPRIATION OF WATER
 FOR IRRIGATION, STOCKWATERING AND DOMESTIC USE
 BY
MR. & MRS. E. W. SCRIPPS, II
 FROM UNDERGROUND SOURCE
 NOVEMBER, 1973
 WALTERS ENGINEERING
 CIVIL ENGINEERING CONSULTANTS
 RENO, NEVADA
 JOB NO. 8 E 73
 NOV., 1973
 RHH

FILED
 JAN 28 1974
 STATE ENGINEER'S OFFICE

OFFICE
 STATE ENGINEER
 1973 NOV 30 PM 2 37

27891