

STATE OF NEVADA }  
 County of White Pine } ss.




I, Richard W. Forman, being first duly sworn, depose and say that this map, consisting of one sheet, has been correctly drawn to the designated scale from field notes of a survey made under my supervision and direction between the 4th day of February and the 6th day of February, 1974, that it truly and correctly represents the proposed location and extent of the works used to divert water from underground sources in White Pine County, by R. Lamont Stevens for Mining, Milling, and domestic purposes. That the proposed point of diversion, the approximate location and size of the diverting channel, all reservoirs or basins, the location and names of all other works which will cross or connect with the proposed works, and the boundary of all lands, showing by 40 Acre subdivisions the areas proposed to be irrigated are fully and correctly designated thereon.

*Richard W. Forman*  
 State Water Right Surveyor


Subscribed and sworn to before me this \_\_\_\_\_ day of February, 1974

*Edward A. Eschberger*  
 Notary Public in and for White Pine County, Nevada

T. 14 N., R. 67E., M.D.B. & M.

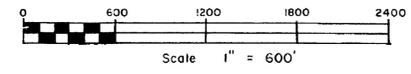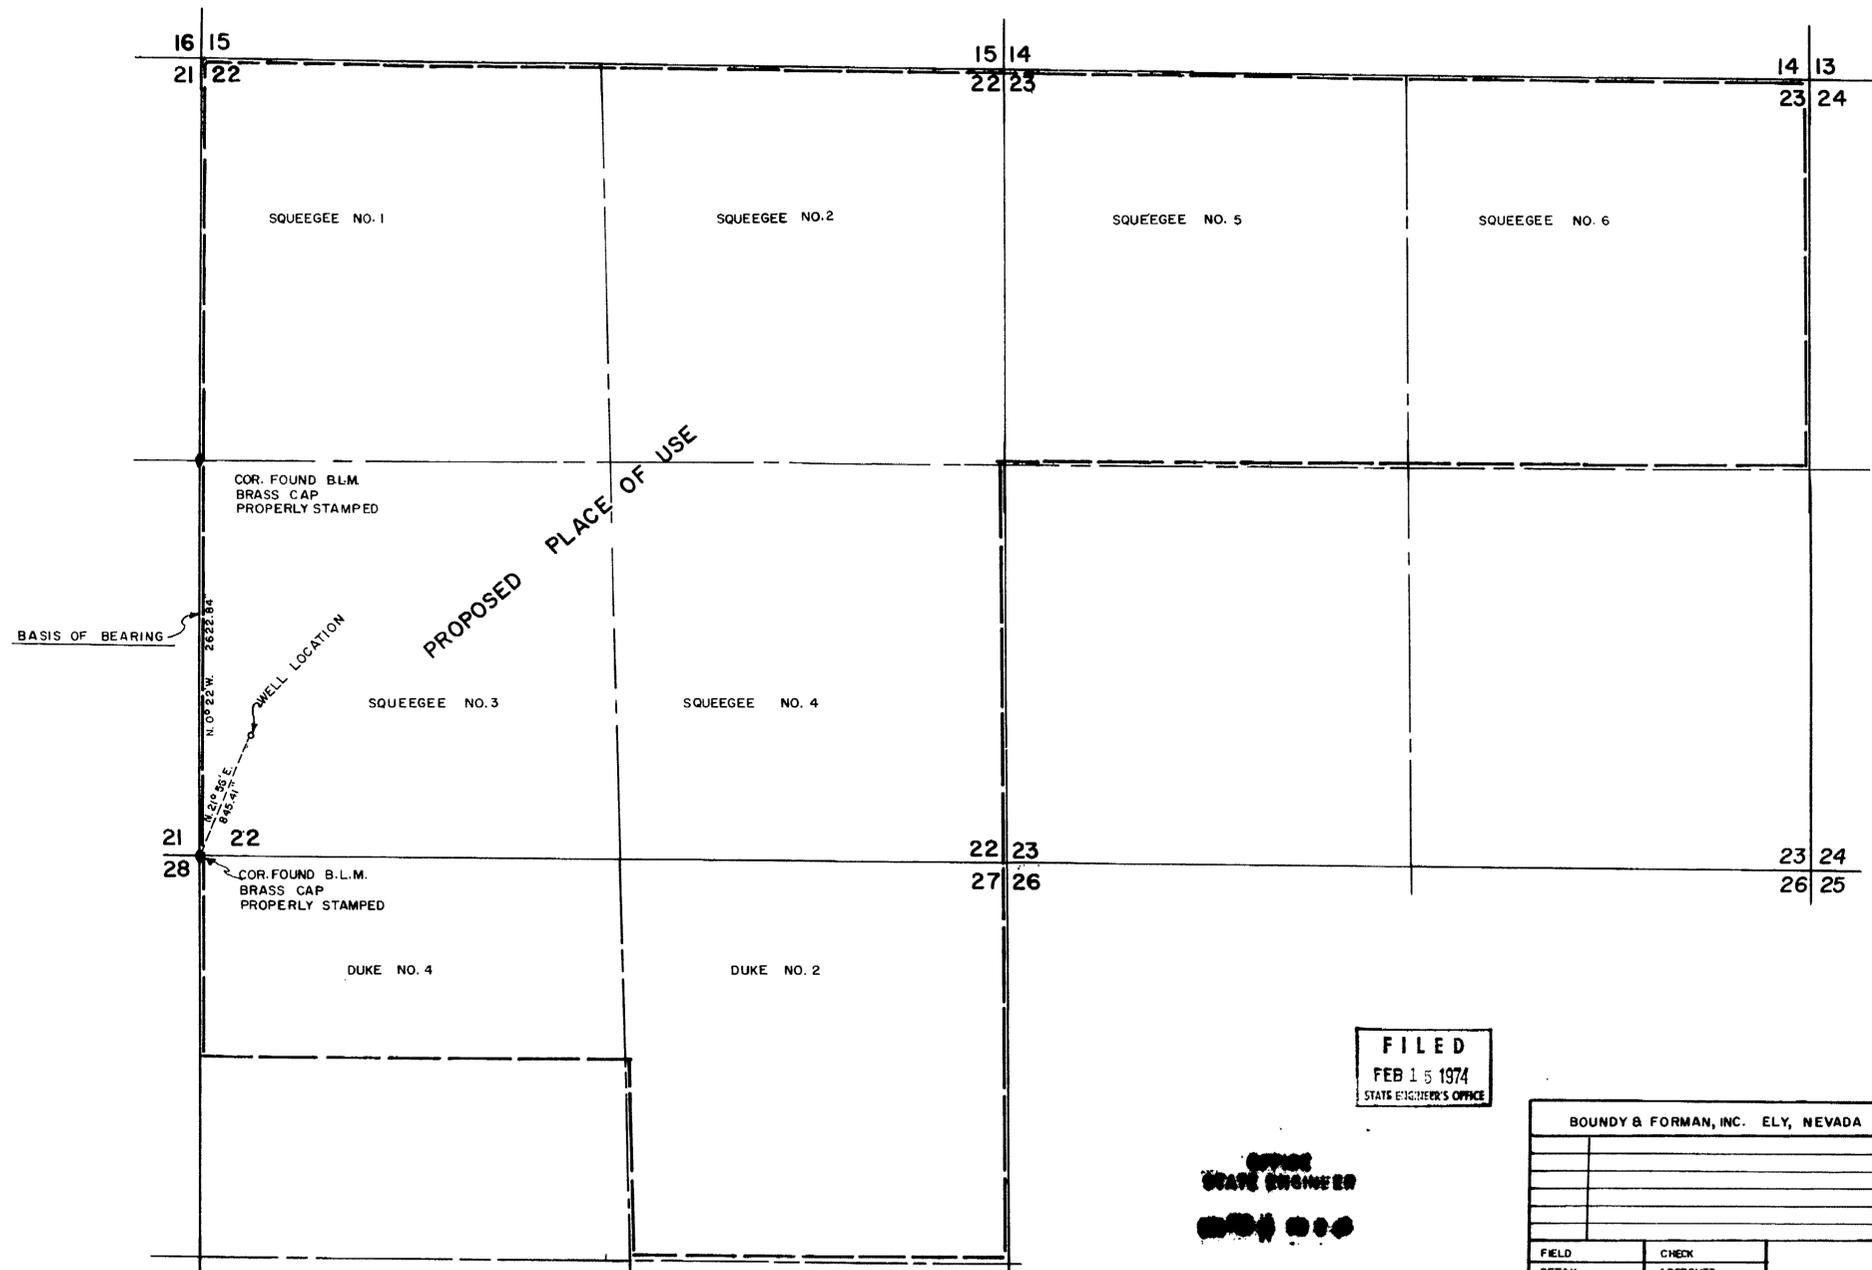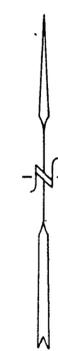

**FILED**  
 FEB 15 1974  
 STATE ENGINEER'S OFFICE

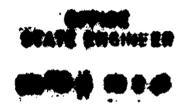

BOUNDY & FORMAN, INC. ELY, NEVADA	
FIELD	CHECK
DETAIL	APPROVED
DESIGN	FILE No.
TRACING	DR'G No.

**MAP TO ACCOMPANY APPLICATION TO APPROPRIATE WATER**

FOR MINING-MILLING & DOMESTIC

BY R. LAMONT STEVENS

FROM UNDERGROUND SOURCES

27912