
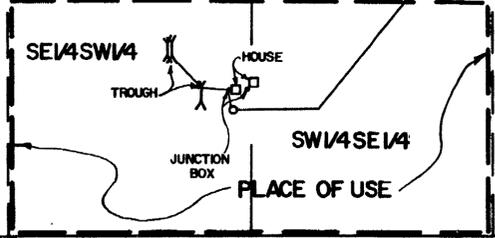
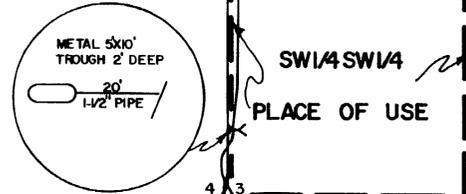
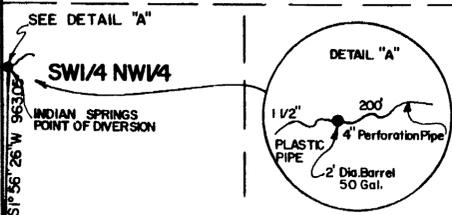


T30N-R52E M.D.B.&M.

T29N-R52E M.D.B.&M.

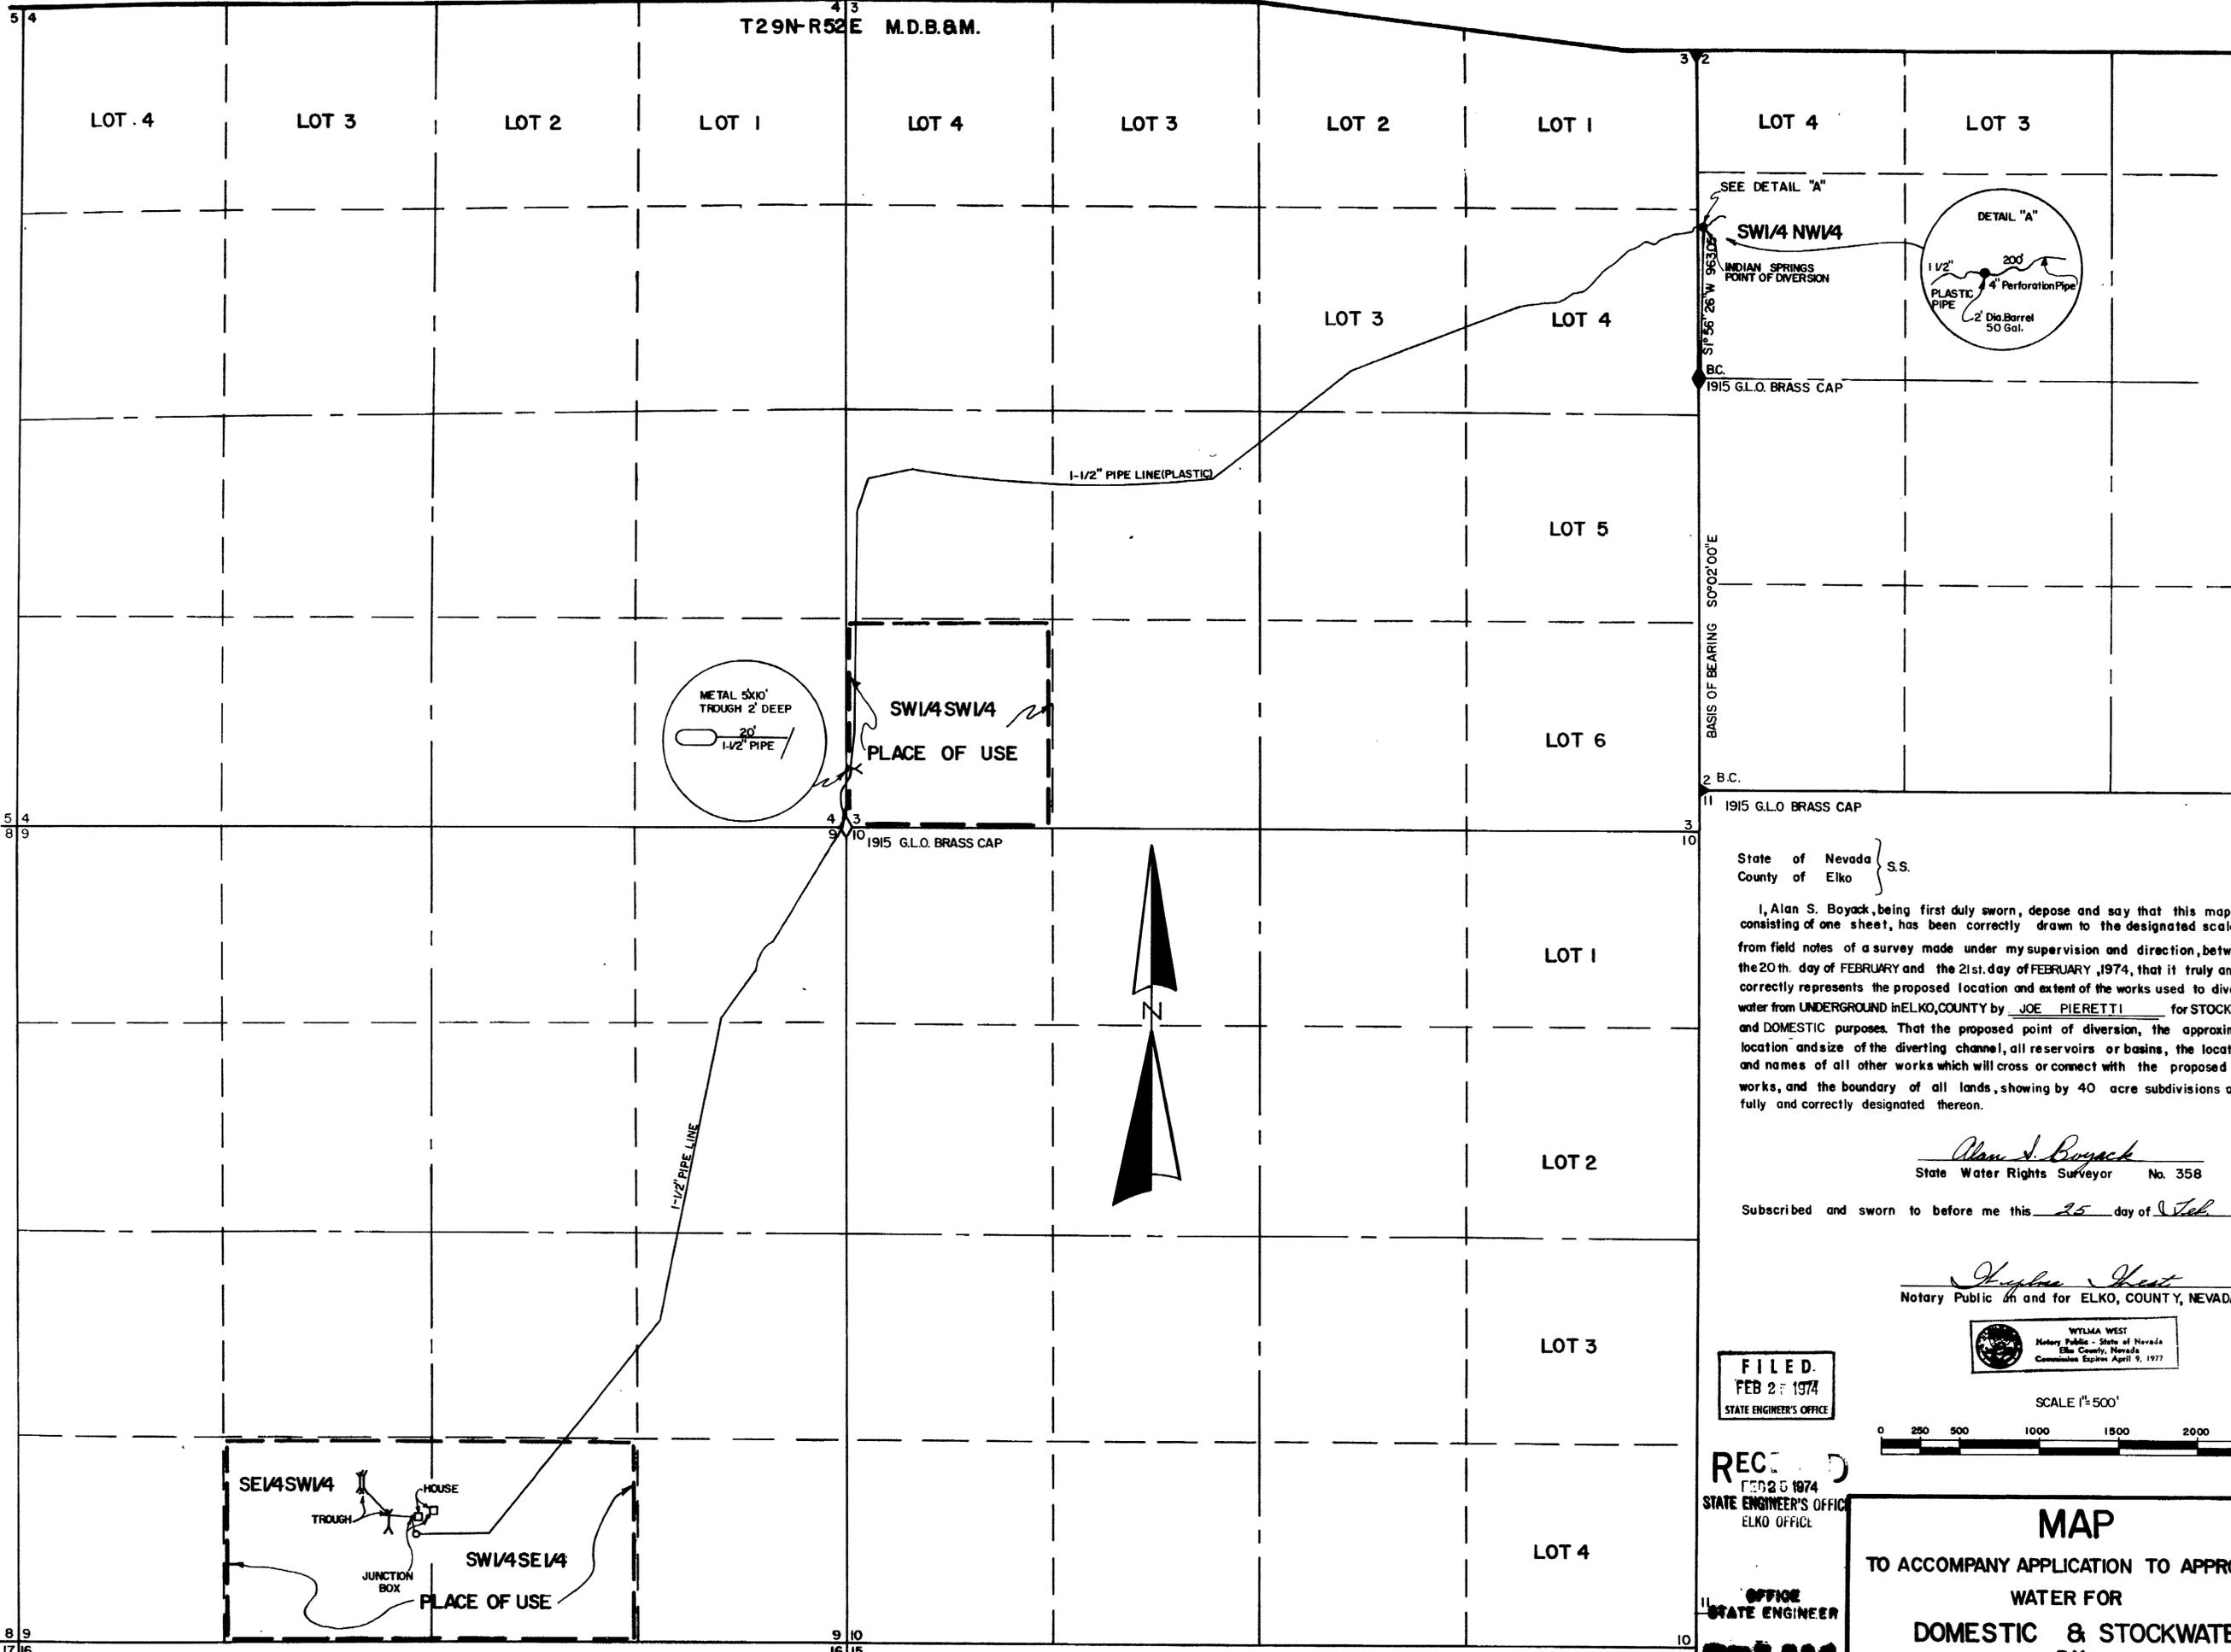

SEE DETAIL "A"  
SW 1/4 NW 1/4  
INDIAN SPRINGS POINT OF DIVERSION  
1915 G.L.O. BRASS CAP  
BASIS OF BEARING S0°02'00"E  
2 B.C.


State of Nevada } S.S.  
County of Elko }

I, Alan S. Boyack, being first duly sworn, depose and say that this map consisting of one sheet, has been correctly drawn to the designated scale from field notes of a survey made under my supervision and direction, between the 20th day of FEBRUARY and the 21st day of FEBRUARY, 1974, that it truly and correctly represents the proposed location and extent of the works used to divert water from UNDERGROUND in ELKO, COUNTY by JOE PIERETTI for STOCKWATER and DOMESTIC purposes. That the proposed point of diversion, the approximate location and size of the diverting channel, all reservoirs or basins, the location and names of all other works which will cross or connect with the proposed works, and the boundary of all lands, showing by 40 acre subdivisions are fully and correctly designated thereon.


*Alan S. Boyack*  
State Water Rights Surveyor No. 358

Subscribed and sworn to before me this 25 day of Feb, 1974

*Stephen West*  
Notary Public in and for ELKO, COUNTY, NEVADA

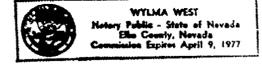

FILED  
FEB 27 1974  
STATE ENGINEER'S OFFICE

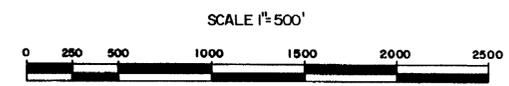

RECORDED  
FEB 28 1974  
STATE ENGINEER'S OFFICE  
ELKO OFFICE

OFFICE  
STATE ENGINEER

MAP  
TO ACCOMPANY APPLICATION TO APPROPRIATE  
WATER FOR  
DOMESTIC & STOCKWATER  
BY  
JOE PIERETTI

CERTIFICATE NO. 8970 ISSUED 2-18-77

BOYACK SURVEYING ELKO, NEVADA W-74006 4M.

27914