


29 28 T. 17 N., R. 22 E., M.D.B. & M.  
 32 33 FOUND STONE COR.  
 8-ALLUM. CAP. RE. 235

S 28  
 S 33

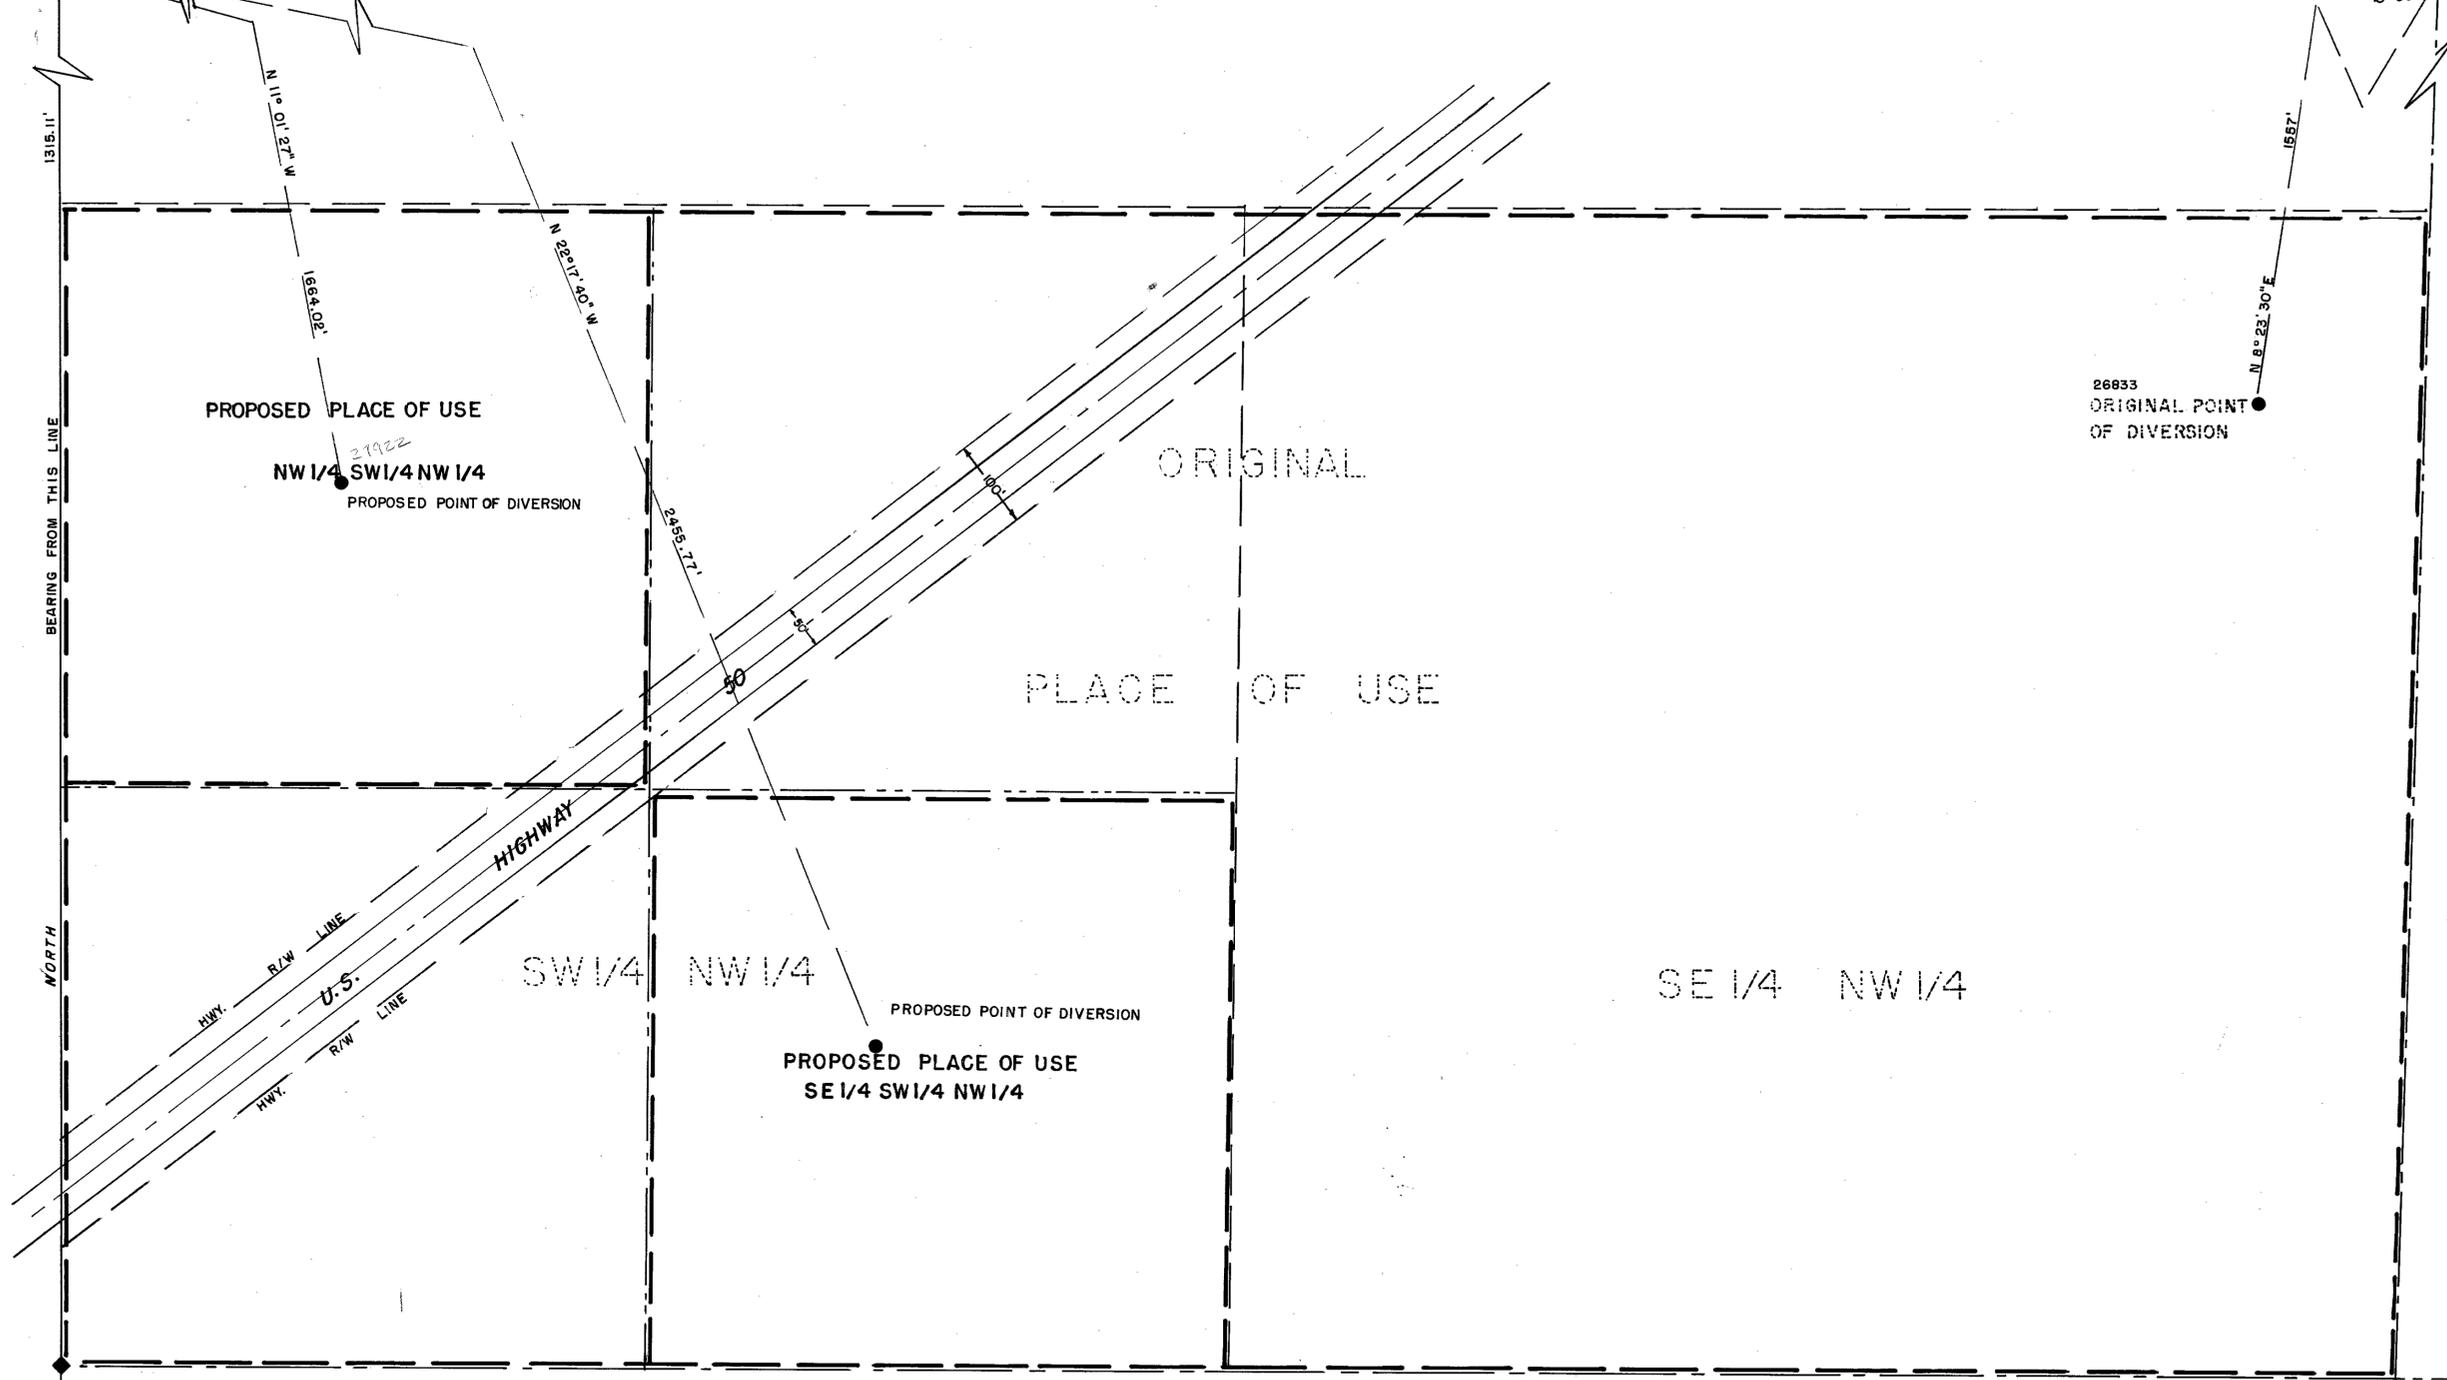

STATE OF NEVADA }  
 CARSON CITY } ss.

I, Walter G. Reid, being first duly sworn, depose and say that this map, consisting of one sheet, has been correctly drawn to the designated scale from field notes of a survey made by me on the 25th day of May, 1973, that it truly and correctly represents the original place of use and point of diversion under permit no. 26833 and the proposed place of use and point of diversion, and the extent of the works used to divert water from an underground source in Lyon County by Leo F. Hartmann and Valerie S. Hartmann for irrigation and domestic purposes. That the approximate location and size of the diverting channel, all reservoirs or basins, the location and names of all other works which will cross or connect with the proposed works, and the boundary of all lands, showing by 40-acre subdivision the areas to be irrigated, are fully and correctly designated thereon.


Walter G. Reid  
 State Water Right Surveyor

Subscribed and sworn to before me this 30th day of November, 1973

GLADYS E. ANDERSON  
 Notary Public - State of Nevada  
 Carson City  
 My Commission Expires J. J. 2, 1977

Gladys E. Anderson

FILED  
 NOV 30 1973  
 STATE ENGINEER'S OFFICE

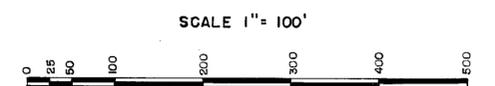

MAP TO ACCOMPANY APPLICATION  
 TO CHANGE PLACE OF USE & POINT OF DIVERSION  
 OF A PORTION OF PERMIT NO. 26833  
 FOR IRRIGATION AND DOMESTIC  
 BY LEO F. HARTMANN & VALERIE S. HARTMANN  
 FROM UNDERGROUND SOURCE

27923. 27922.