


8 9  
17 16  
NOT F.D.

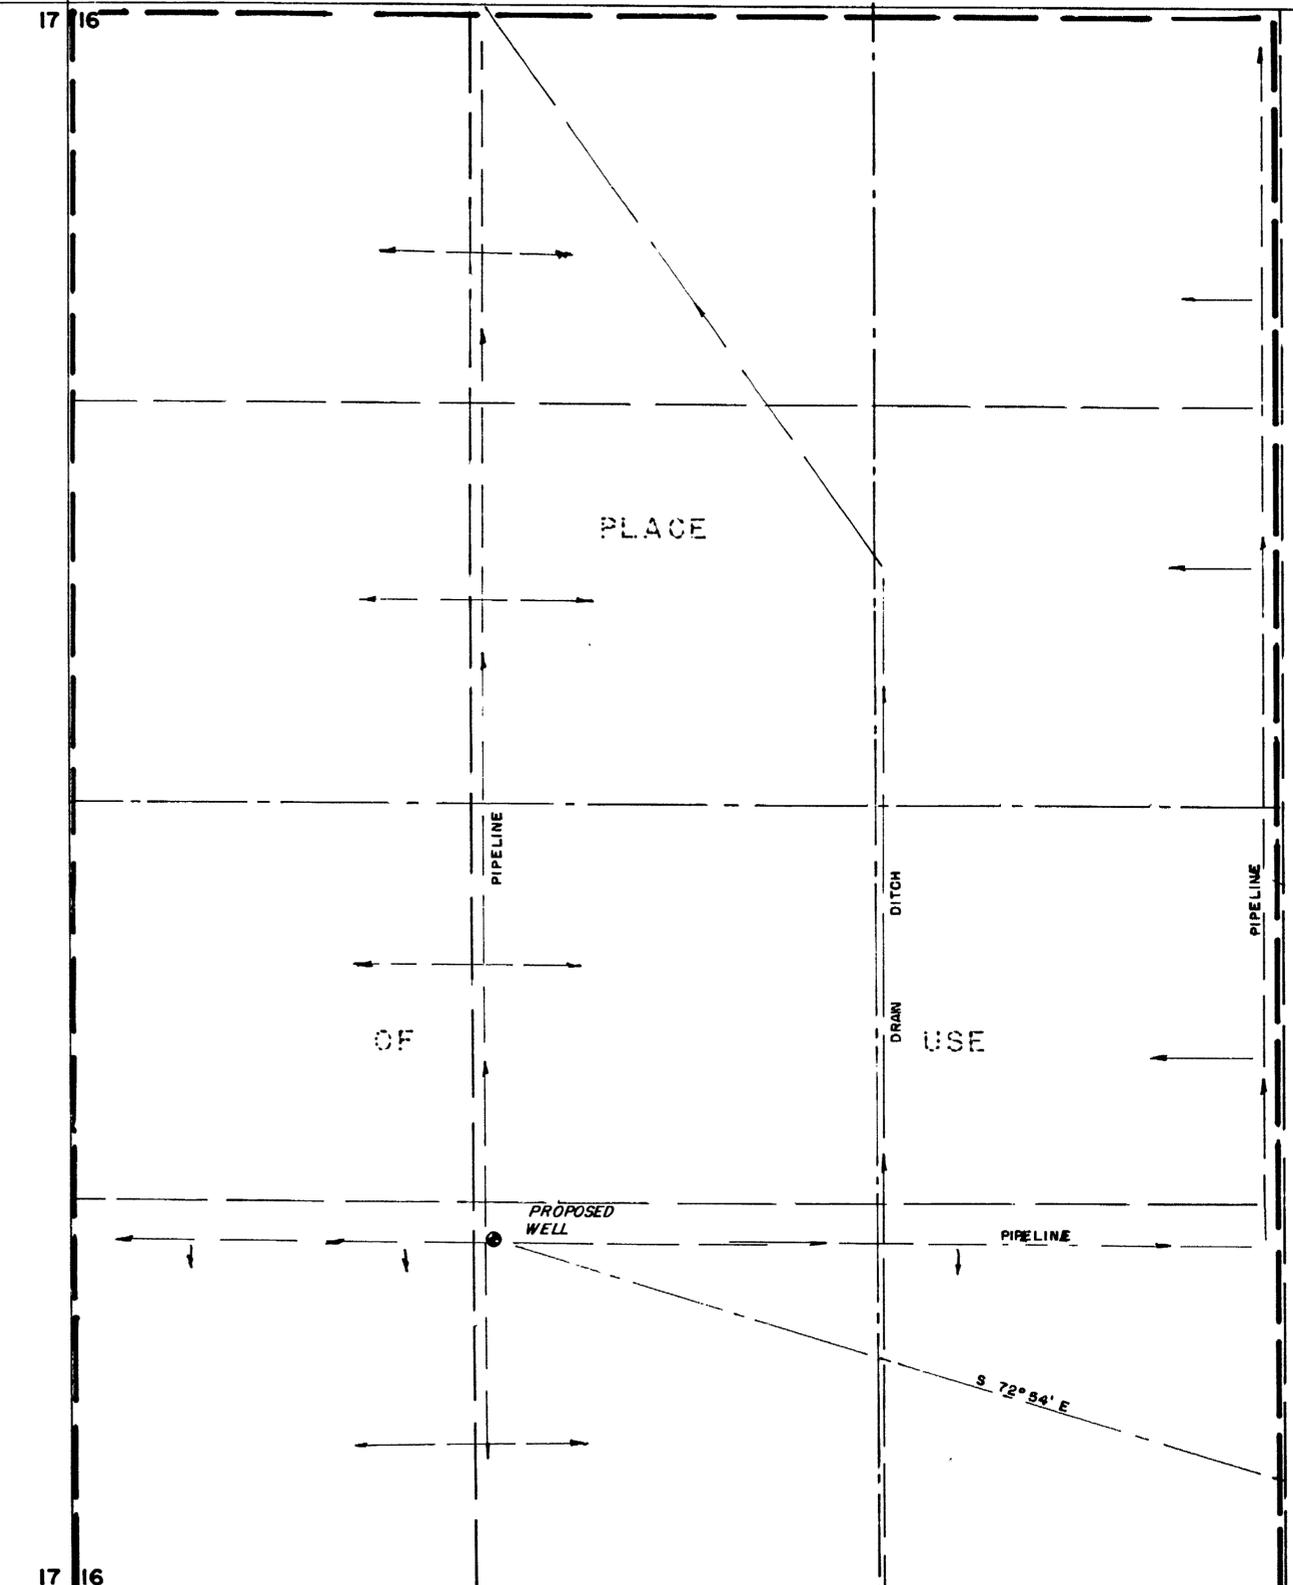

17 16  
20 21  
NOT F.D.


T. 14 N., R. 25 E., M. D. B. & M.

STATE OF NEVADA  
CARSON CITY


I, Walter G. Reid, being first duly sworn, depose and say that this map, consisting of one sheet, has been correctly drawn to the designated scale from field notes of a survey made by me on November 21, 1973 that it truly and correctly represents the proposed location and extent of the works used to divert water from an underground source in Lyon County by, Robert G. Rogers and Jane T. Rogers for irrigation and domestic purposes. That the proposed point of diversion, the approximate location and size of the diverting channel, all reservoirs or basins, the location and names of all other works which will cross or connect with the proposed works, and the boundary of all lands, showing by 40-acre subdivisions the areas to be irrigated, are fully and correctly designated thereon.

*Walter G. Reid*  
State Water Right Surveyor

Subscribed and sworn to before me this 30th day of November, 1973

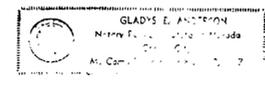

*Gladys E. Anderson*

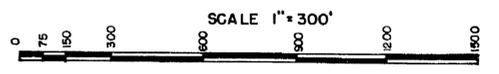

16 15  
21 22 BEARING FROM THIS LINE (EAST) 15 14  
22 23  
FOUND SPK. IN HIGHWAY FOUND ROCK MON.

FILED  
NOV 30 1973  
STATE ENGINEER'S OFFICE

MAP  
TO ACCOMPANY APPLICATION  
TO APPROPRIATE WATER FOR  
IRRIGATION AND DOMESTIC BY  
ROBERT G. ROGERS AND JANE T. ROGERS  
FROM UNDERGROUND SOURCE

27929