


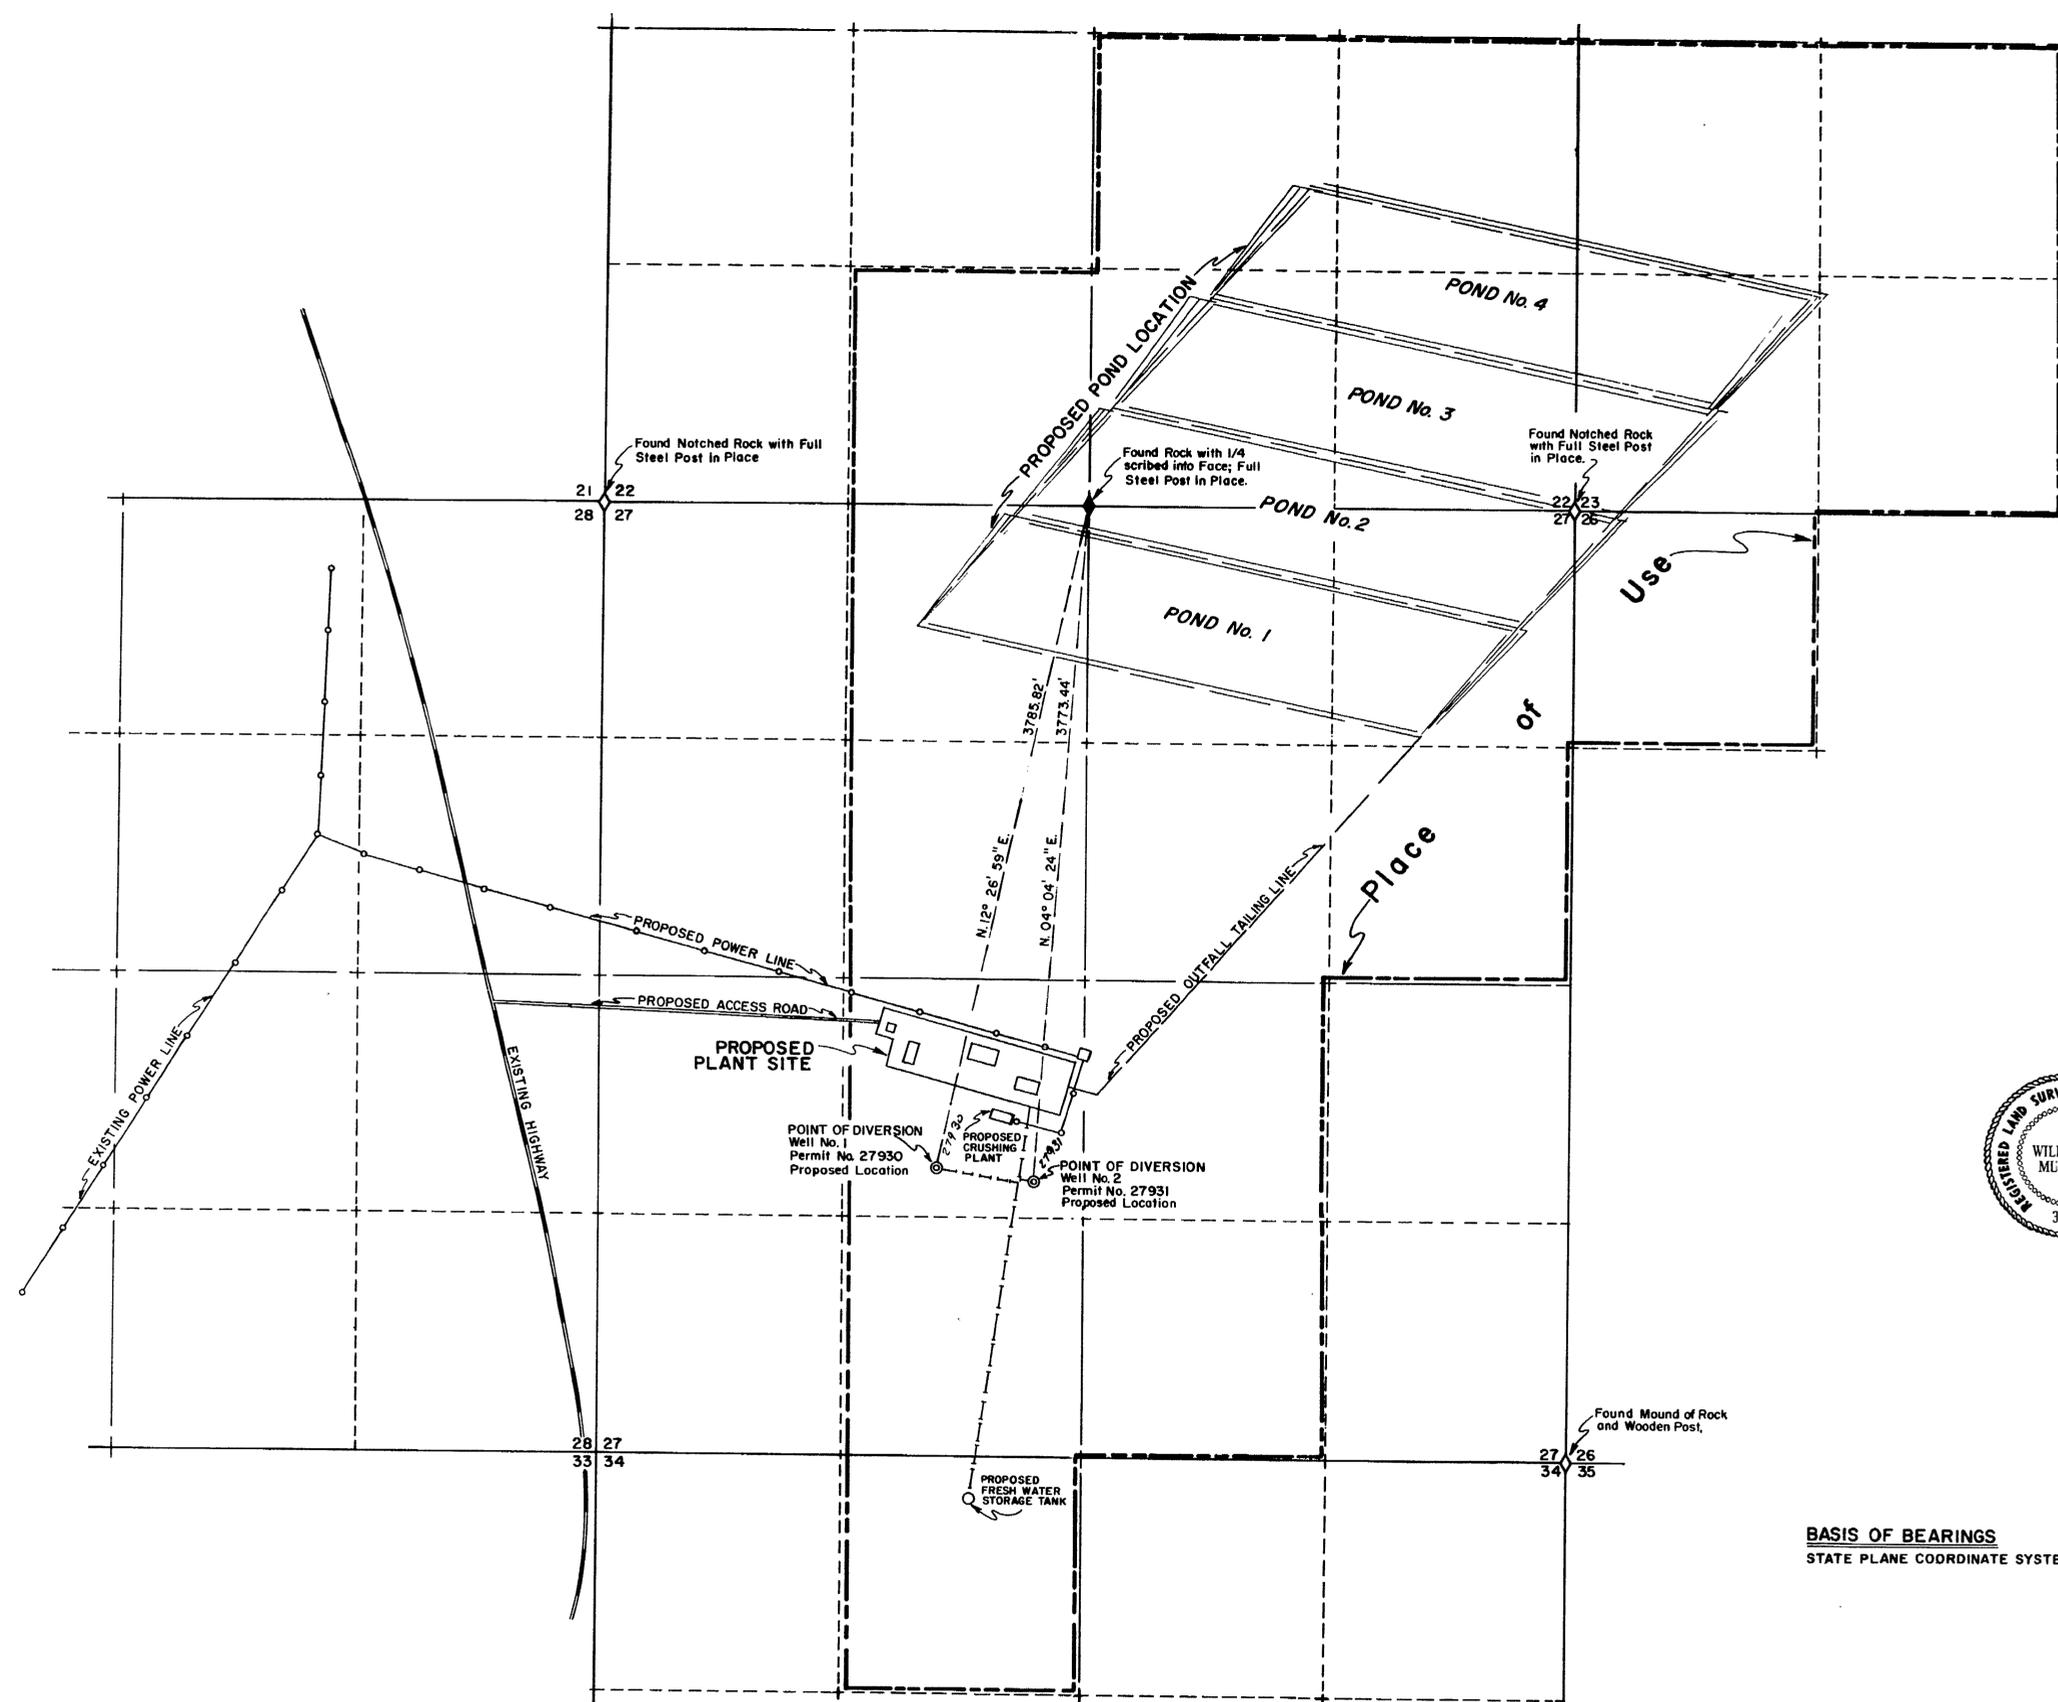


T. 47N., R. 37E.  
M.D.B.&M.



State of Nevada  
County of Elko ss

I, William F. Mueller, being first duly sworn, depose and say that this map, consisting of one sheet, has been correctly drawn to the designated scale from field notes of a survey made under my supervision and direction, on the 11th day of December, 1973, that it truly and correctly represents the proposed location and extent of the works used to divert water from an UNDERGROUND SOURCE in HUMBOLDT COUNTY by MCDERMITT MINE for MINING, MILLING, & DOMESTIC purposes, that the proposed points of diversion, the location of the plant site, the approximate size and capacity of the conduit, all reservoirs or basins, the location and names of all other works which will cross or connect with the proposed works, and the boundary of all lands, showing by 40-acre subdivisions the areas proposed for mining, milling and domestic are fully and correctly designated thereon.

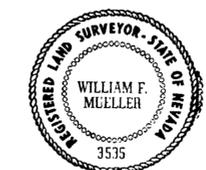


*William F. Mueller*  
State Water Rights Surveyor No. 4335

Subscribed and sworn to before me this 25<sup>th</sup> day of January, 1974,  
Notary Public in and for Elko County, Nevada.

*Laura Bernadot*  
Laura Bernadot  
Notary Public State of Nevada  
ELKO COUNTY, NEVADA  
Commission Expires by 2 1974

**BASIS OF BEARINGS**  
STATE PLANE COORDINATE SYSTEM

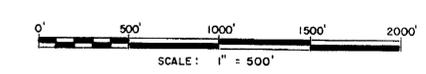

**FILED**  
JAN 31 1974  
STATE ENGINEER'S OFFICE

NO.	BY	DATE	REVISION	CHECKED	DATE

DRAWN BY G.S. & C.S. APPROVED BY *W.F.M.*  
JOB NO. 3149-01 DATE JANUARY, 1974

**MAP**  
TO ACCOMPANY APPLICATION TO  
APPROPRIATE WATER  
FOR MINING, MILLING, AND DOMESTIC PURPOSES  
BY  
MC DERMITT MINE  
FROM  
UNDERGROUND SOURCES

**CHILTON ENGINEERING** W74003 0  
431 COURT STREET ELKO, NEVADA

27931 27930