


Section	Subdivision	Township	Range	Acres	Culture
28	NW 1/4 SE 1/4	T.30N.	R.33E.	4.7	Barley
"	SW 1/4 SE 1/4	"	"	6.3	"
"	SE 1/4 SW 1/4	"	"	10.2	"
"	SE 1/4 SW 1/4	"	"	4.3	Alfalfa
"	NE 1/4 SW 1/4	"	"	7.0	"
"	NE 1/4 SW 1/4	"	"	7.5	Barley
Total				48.0	

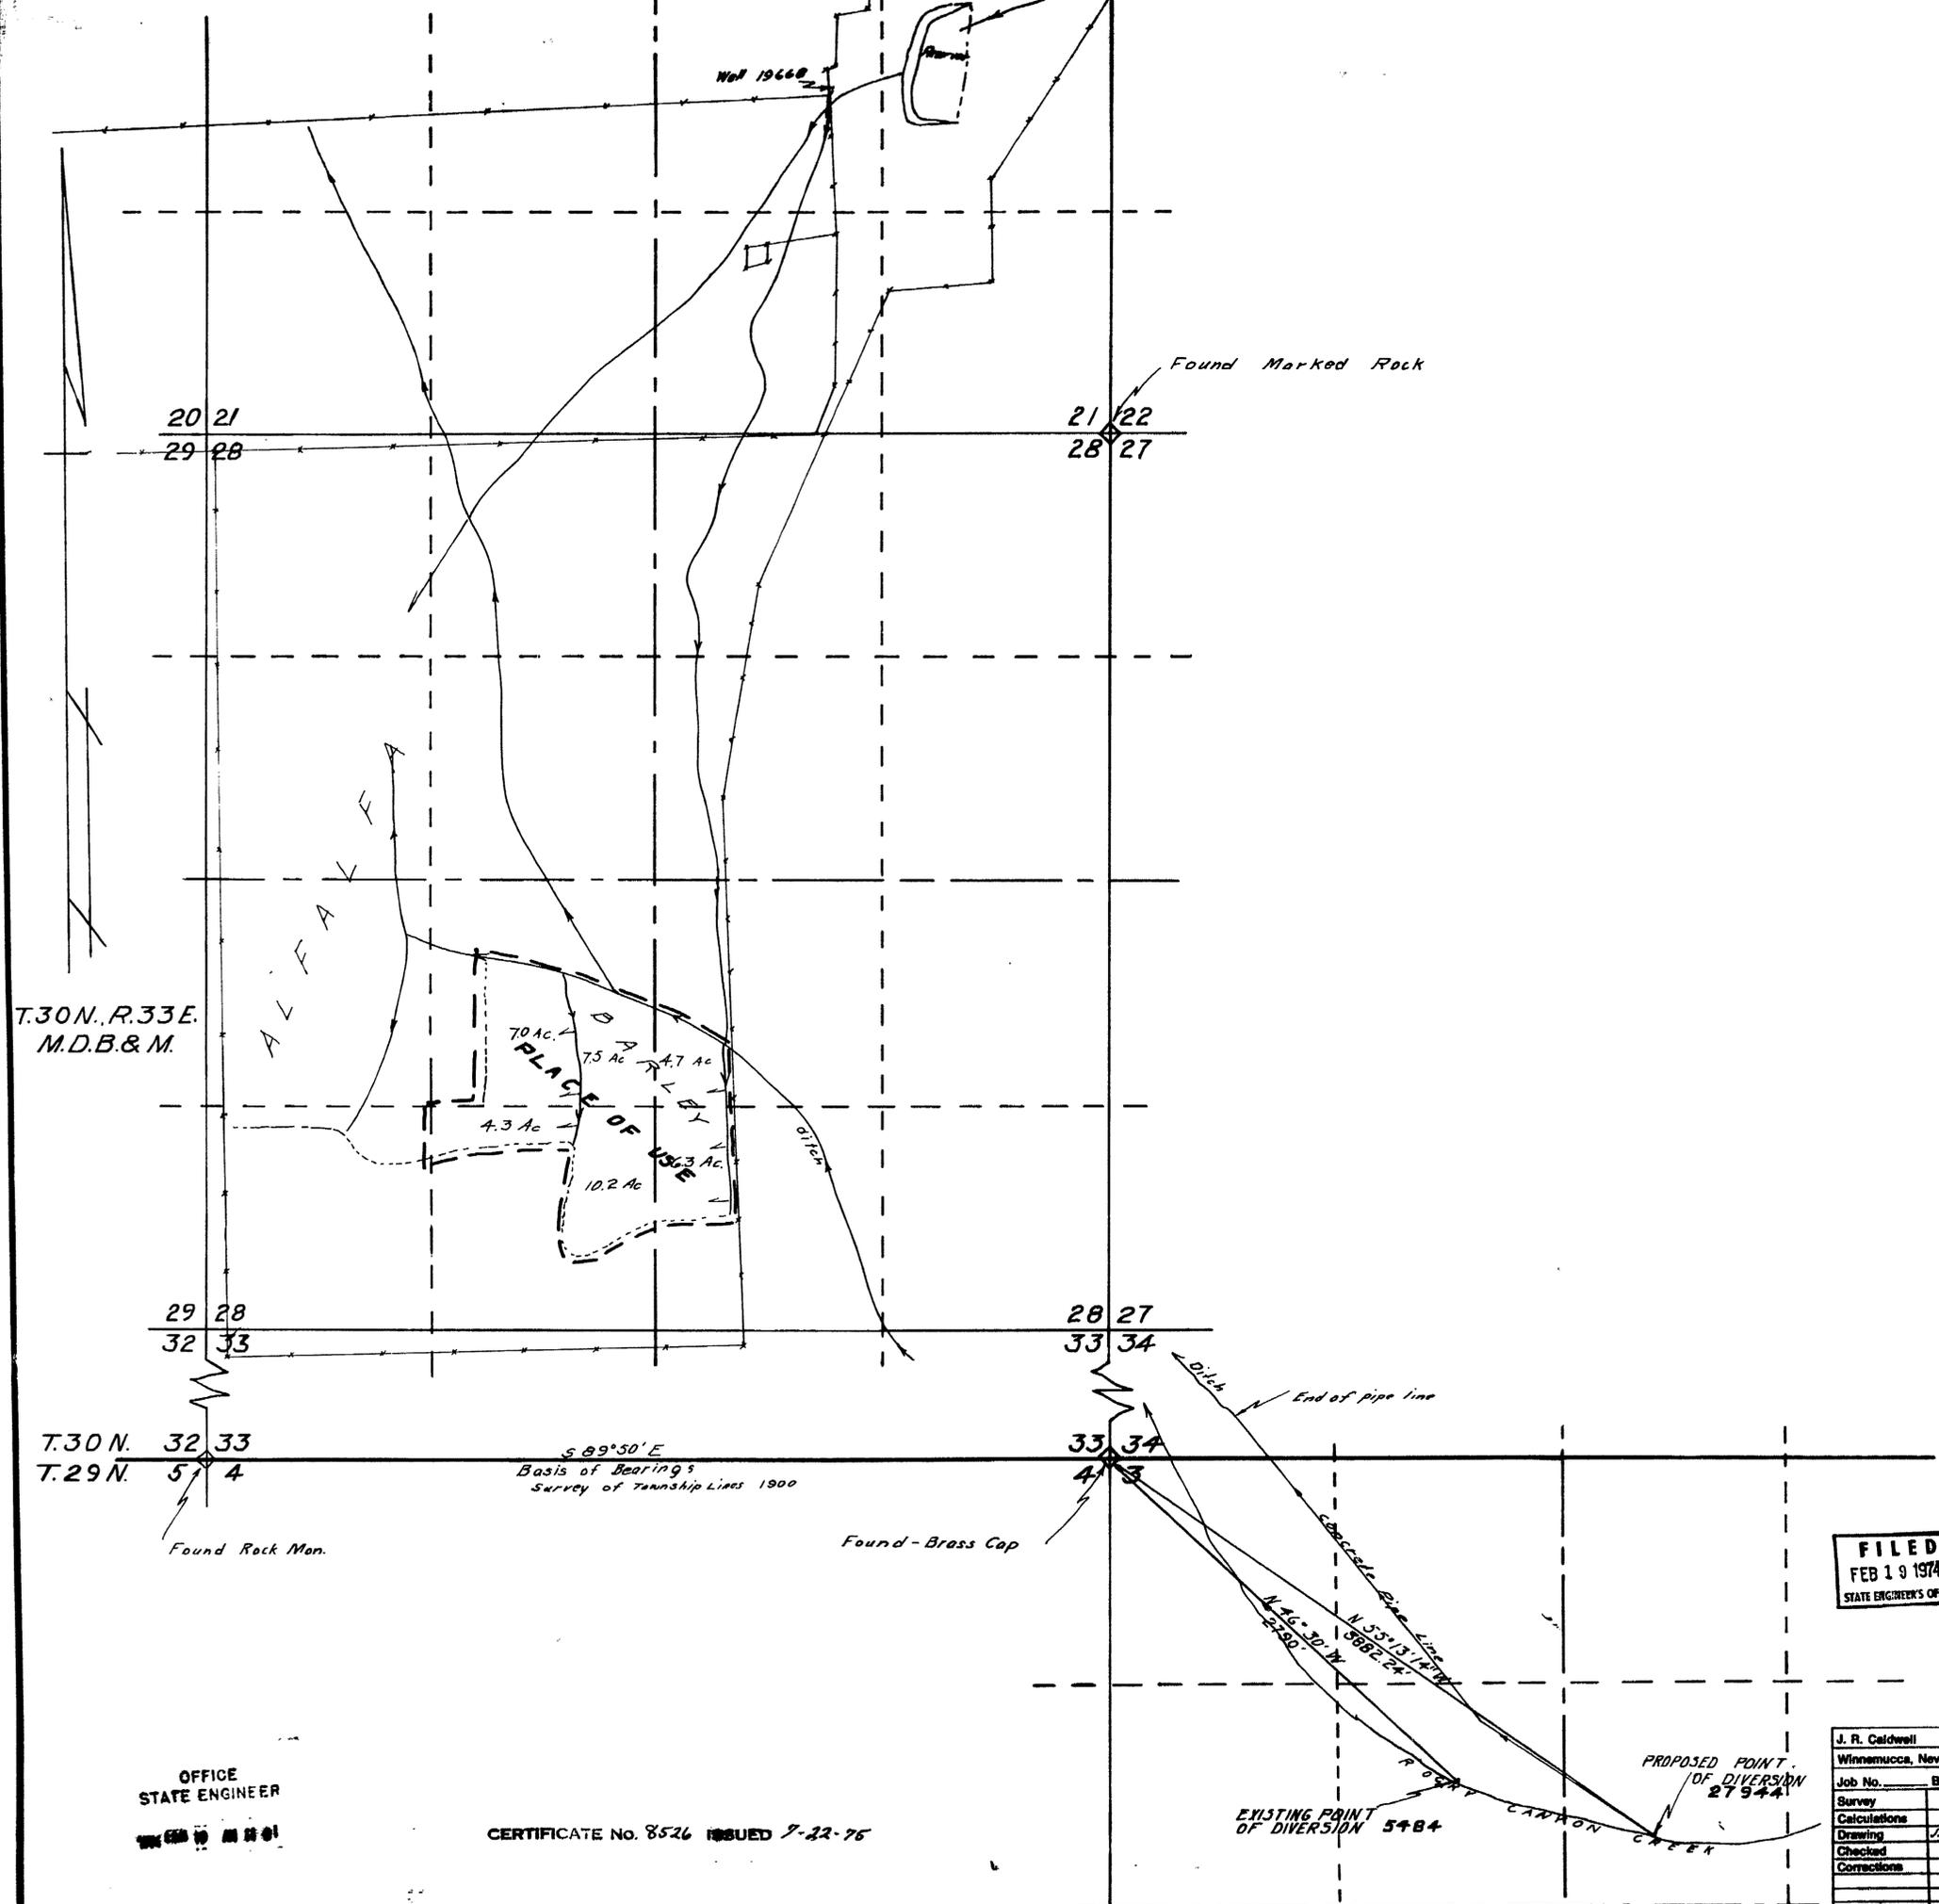

STATE OF NEVADA] ss
COUNTY OF HUMBOLT]


I, J. R. Caldwell, being first duly sworn, depose and say that this map, consisting of 1 sheets, has been correctly drawn to the designated scale from field notes of a survey made by me, (or under my supervision and direction), on the 15th day of February 1974, that it truly and correctly represents the proposed location and extent of the works used to divert water from ROCKY CANYON CREEK in HUMBOLDT County, by CHARLOTTE M. CAMPBELL for IRRIGATION.

That the proposed point of diversion, the location and size of the diverting channel, all reservoirs and basins, location and description of all measuring devices, and the boundary of all lands SHOWING BY 40 ACRE SUB-DIVISION THE LAND TO BE IRRIGATED

and the location and names of all other works or streams which are crossed by or connected with said works, are shown and correctly designated thereon.

J.R. Caldwell
J. R. CALDWELL
State Water Right Surveyor No. 276

Subscribed and sworn to before me this 15 day of February 1974
Keith M. ...
By Keith M. ... Deputy

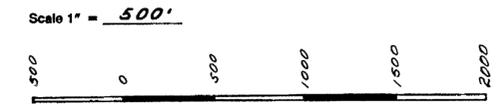

FILED
FEB 19 1974
STATE ENGINEER'S OFFICE

J. R. Caldwell	
Winnemucca, Nevada	
Job No.	By Date
Survey	
Calculations	
Drawing	J.R.C. 2/15/74
Checked	
Corrections	

MAP TO ACCOMPANY
APPLICATION TO CHANGE THE POINT OF DIVERSION
FOR IRRIGATION
BY CHARLOTTE M. CAMPBELL
FROM ROCKY CANYON CREEK
IN PERSHING COUNTY, NEVADA

OFFICE
STATE ENGINEER

CERTIFICATE No. 8526 ISSUED 9-22-75

27944