


T. 34 N., R. 37 E.  
M.D.B. & M.


R. 38 E.  
M.D.B. & M.

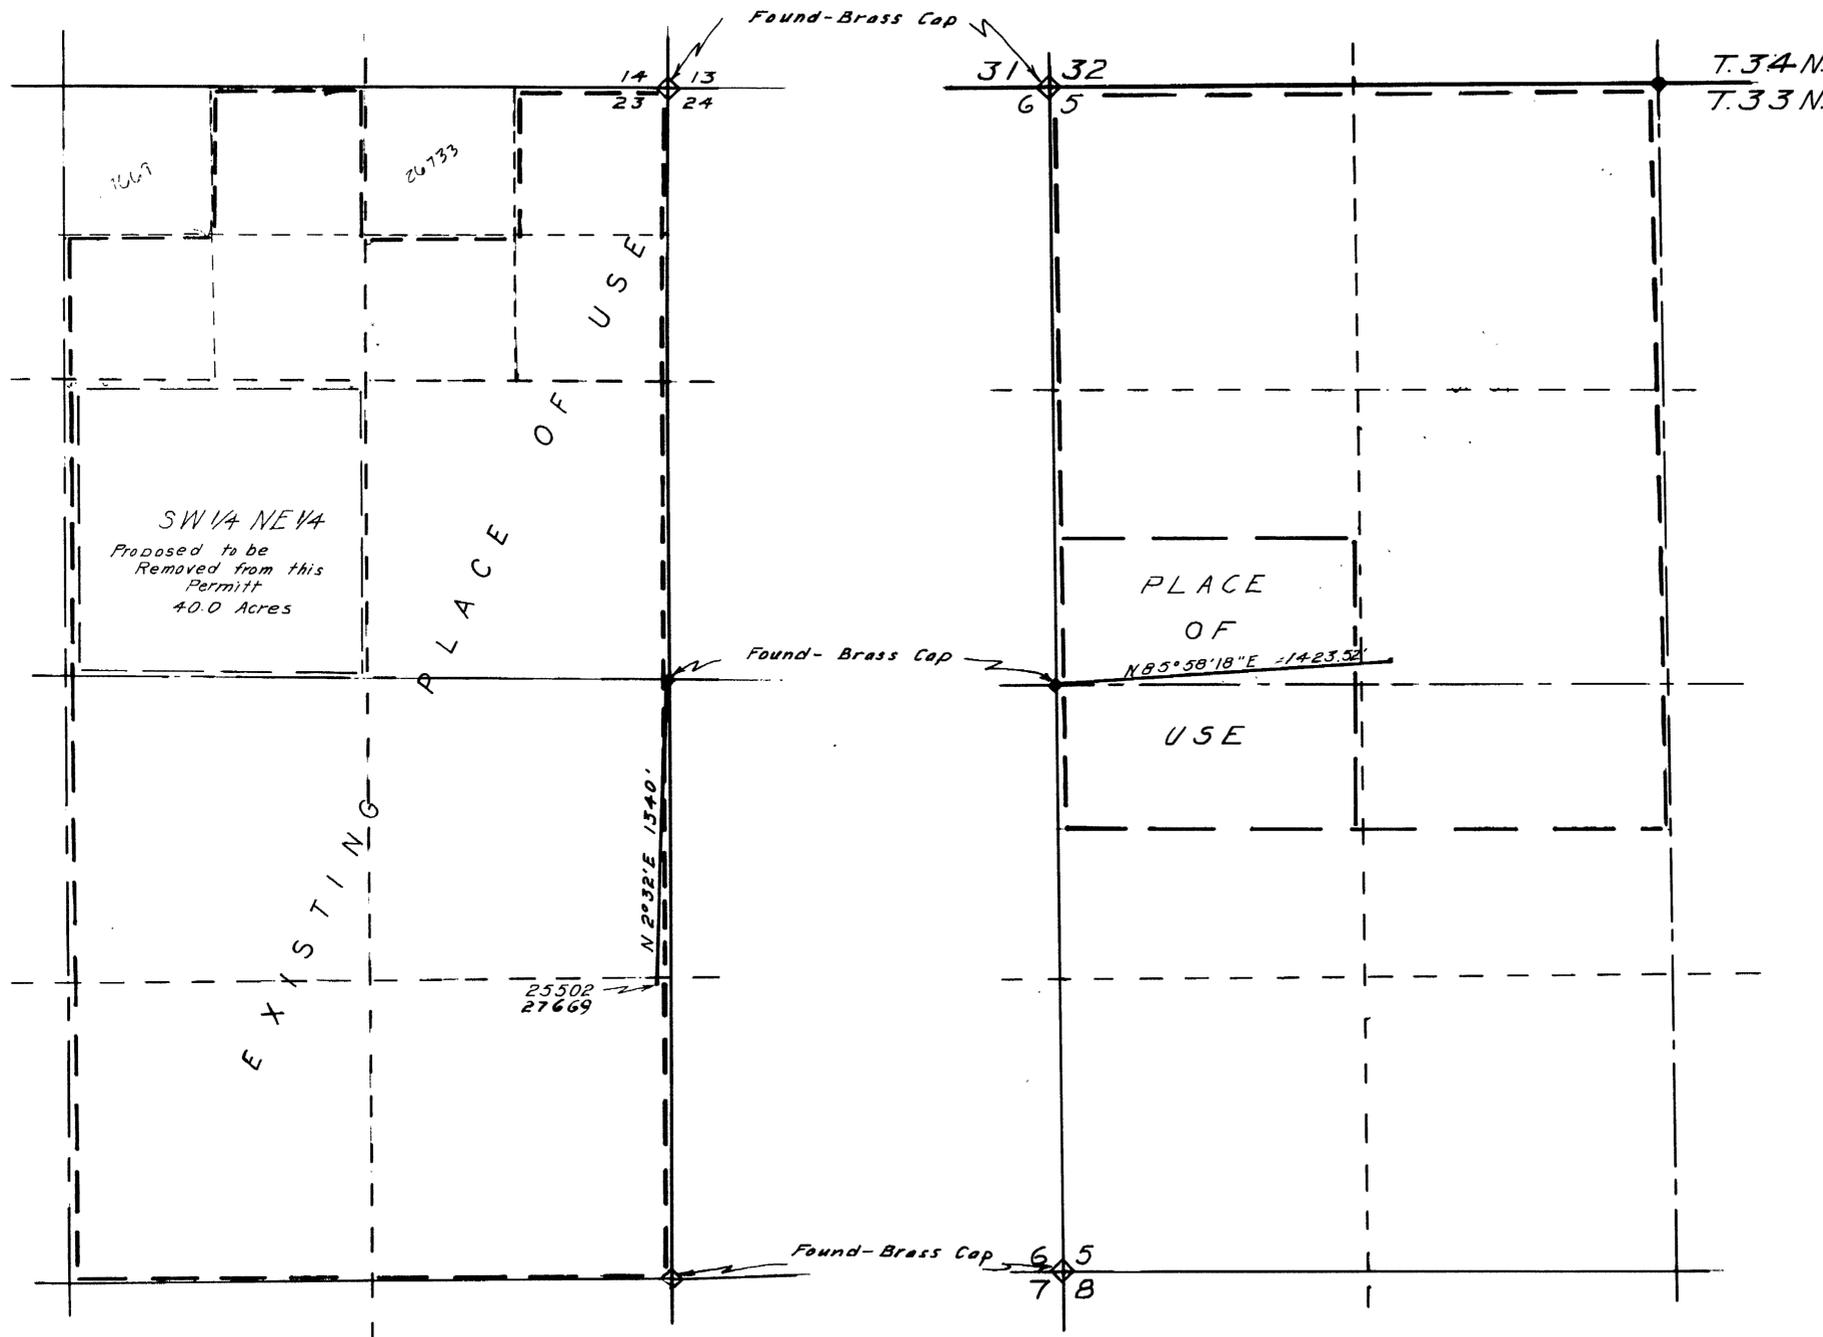

STATE OF NEVADA ] SS  
COUNTY OF HUMBOLT ]

I, J. R. Caldwell, being first duly sworn, depose and say that this map, consisting of \_\_\_\_\_ sheets, has been correctly drawn to the designated scale from field notes of a survey made by me, (or under my supervision and direction), on the \_\_\_\_\_ day of December, 1973, that it truly and correctly represents the proposed location and extent of the works used to divert water from \_\_\_\_\_ in \_\_\_\_\_ County, by \_\_\_\_\_ for \_\_\_\_\_

That the proposed point of diversion, the location and size of the diverting channel, all reservoirs and basins, location and description of all measuring devices, and the boundary of all lands \_\_\_\_\_ subdivisions the lands to be irrigated \_\_\_\_\_ and the location and names of all other works or streams which are crossed by or connected with said works are fully and correctly designated thereon.

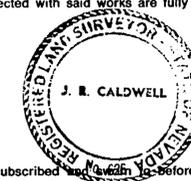

*J. R. Caldwell*  
State Water Right Surveyor No. 276

Subscribed and sworn to before me this 18<sup>th</sup> day of December 1973  
*Richard J. ...*  
Humboldt County Clerk



FILED  
JAN 22 1974  
STATE ENGINEER'S OFFICE

J. R. Caldwell		
Winnemucca, Nevada		
Job No.	By	Date
Survey	J.L.	11/30/73
Calculations		
Drawing		
Checked	J.R.	12/11/73
Corrections		

**MAP TO ACCOMPANY**  
**APPLICATION TO CHANGE THE POINT OF DIVERSION & PLACE OF USE**  
FOR IRRIGATION & DOMESTIC  
BY GARRETT VAN DIEST  
FROM UNDERGROUND  
IN PERSHING COUNTY, NEVADA

27964