

PORTIONS of TOWNSHIPS 21 and 22 NORTH,
RANGES 18 and 19 EAST, M.D.B. & M.




STATE of NEVADA SS
COUNTY of WASHOE

I, Keith N. Meador, being first duly sworn, depose and say that this plat, consisting of one sheet, has been correctly drawn to the designated scale from field notes of a survey made by me on December 21, 1973; that it truly represents the proposed location and extent of works to be used to divert water from an underground source, in Washoe County, by Red Rock Ranch, a Limited Partnership, for Quasi-Municipal and Domestic purposes. That the proposed point of diversion, the approximate location of the diverting pipes and the boundary of all lands wherein the waters are to be used, are fully and correctly designated thereon.....

Keith N. Meador
Keith N. Meador
State Water-Right Surveyor

Scribed and Sworn to before me this 16th day of January, 1974...

Dolores G. Mongello
Notary Public in and for
Washoe County, Nevada

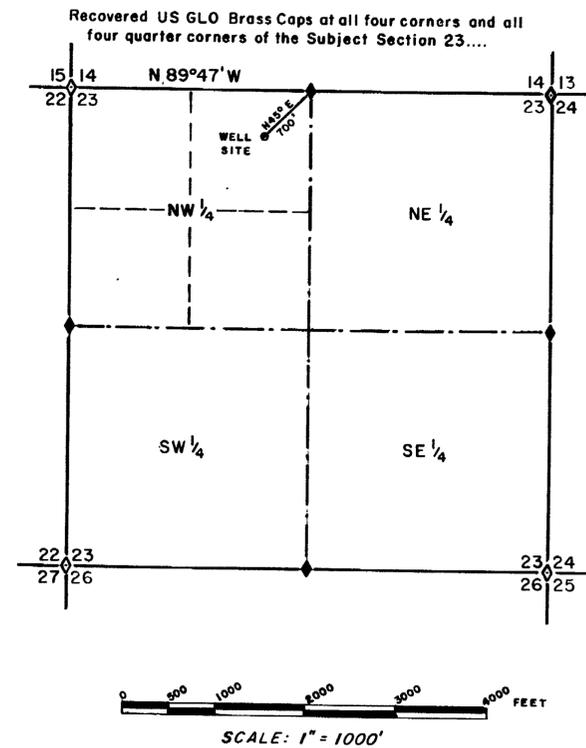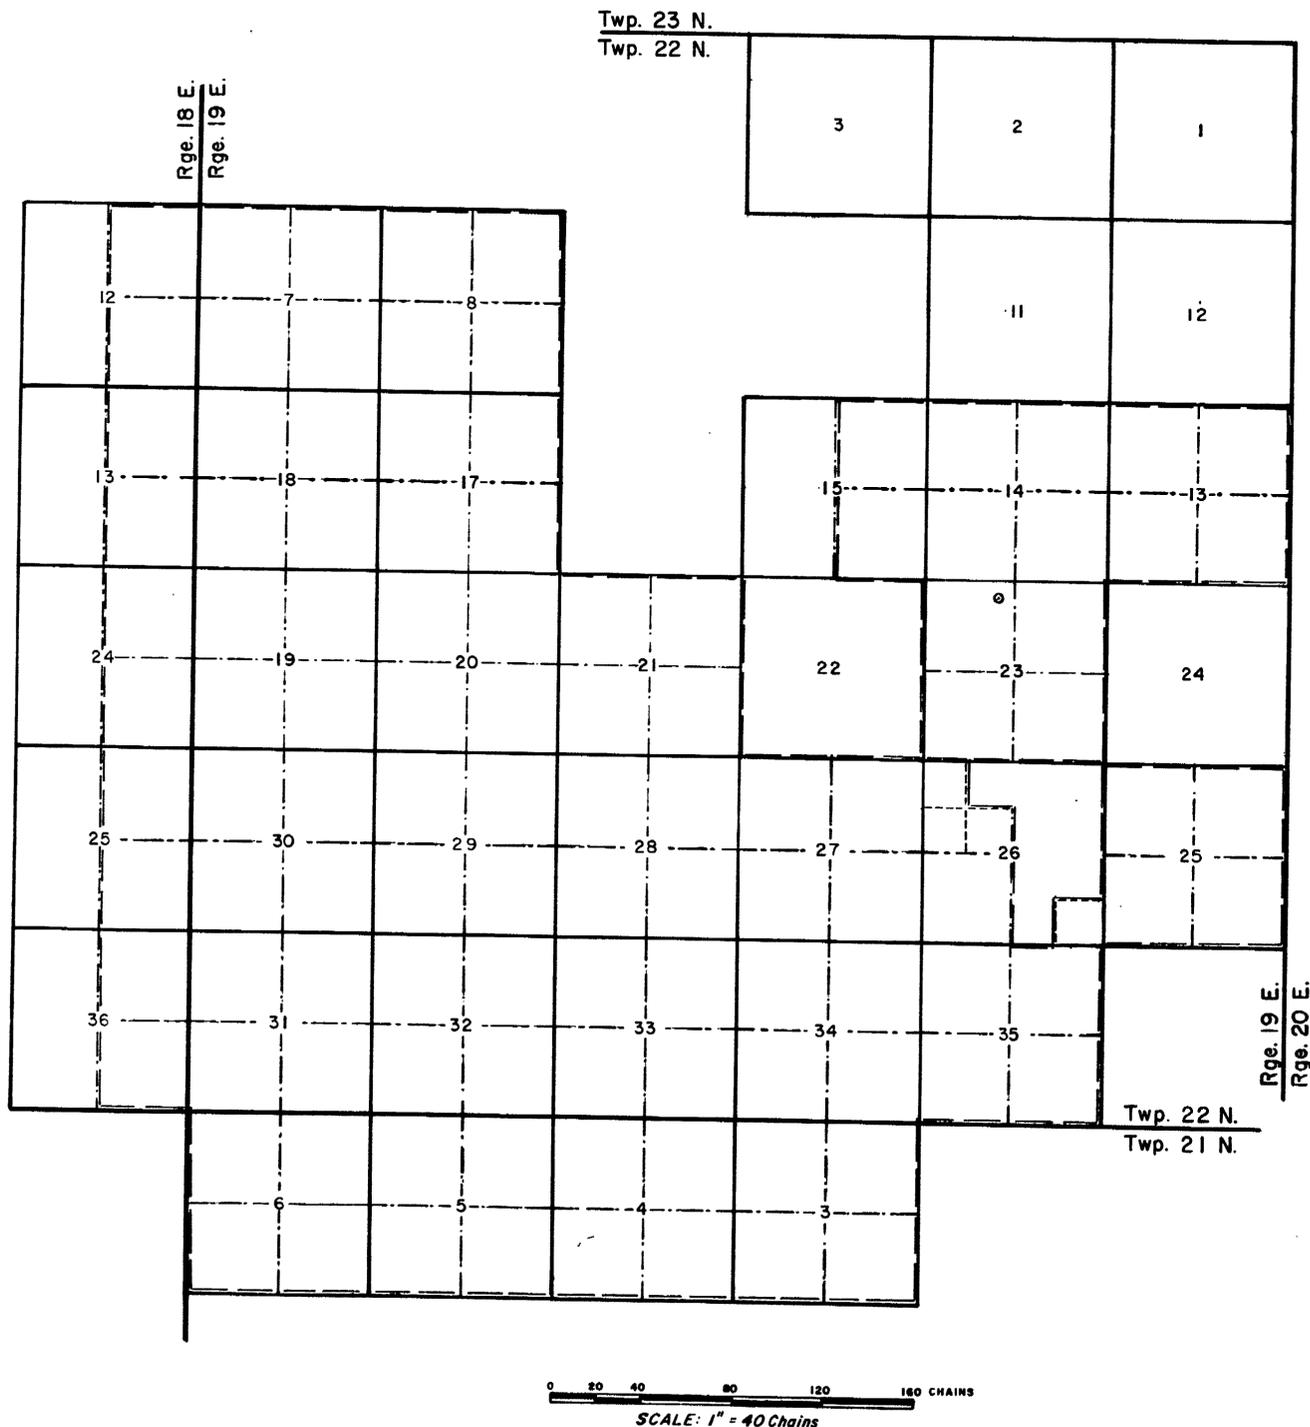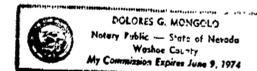

FILED
FEB 11 1974
STATE ENGINEER'S OFFICE

3025C

MAP to ACCOMPANY APPLICATION to
APPROPRIATE WATER
for QUASI-MUNICIPAL & DOMESTIC USES
by RED ROCK RANCH LIMITED
from an UNDERGROUND SOURCE

30256 28095