


BASIS OF BEARING EAST ON
SOUTH BOUNDARY OF T36N-R61E M.D.B.&M.

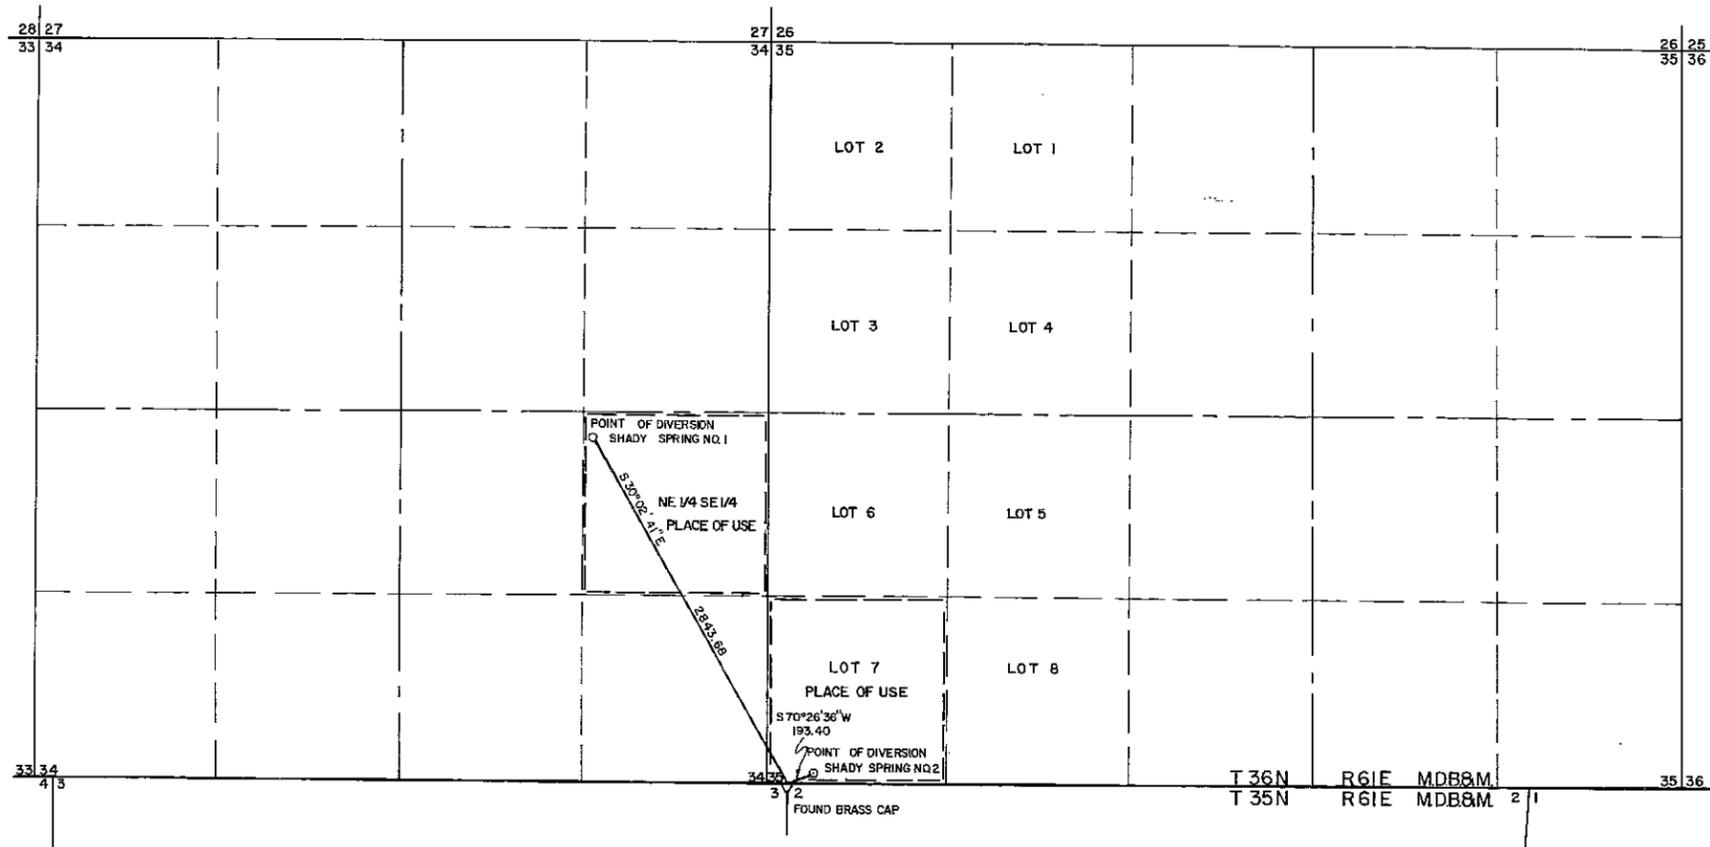



State of Nevada }
County of Elko } S.S.

I, Alan S. Boyack, being first duly sworn, depose and say that this map consisting of one sheet, has been correctly drawn to the designated scale from field notes of a survey made under my supervision and direction, between the 15th day of January and the 18th day of January, 1974, that it truly and correctly represents the proposed location and extent of the works used to divert water from SPRINGS in ELKO COUNTY by KENNETH L. & DEBY A. JOHNS for STOCKWATER purposes. That the proposed point of diversion, the approximate location and size of the diverting channel, all reservoirs or basins, the location and names of all other works which will cross or connect with the proposed works, and the boundary of all lands, showing by 40 acre subdivisions are fully and correctly designated thereon.

Alan S. Boyack
State Water Rights Surveyor No. 358

Subscribed and sworn to before me this 11th day of Feb, 1974.

Wylma West
Notary Public in and for ELKO COUNTY, NEVADA

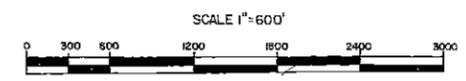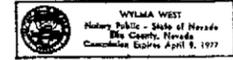

FILED
FEB 14 1974
STATE ENGINEER'S OFFICE

OFFICE
STATE ENGINEER

MAP
TO ACCOMPANY APPLICATION TO APPROPRIATE
WATER FOR
STOCKWATER
BY
KENNETH L. & DEBY A. JOHNS
BOYACK SURVEYING ELKO, NEVADA **W-74001** *ML*

28101 28100