



STATE OF NEVADA }
 County of White Pine }

I, Richard W. Forman, being first duly sworn, depose and say that this map, consisting of one sheet, has been correctly drawn to the designated scale from field notes of a survey made under my supervision and direction between the 12th day of February, 1974, and the 16th day of February, 1974, that it truly and correctly represents the proposed location and extent of the works used to divert water from underground sources in White Pine County by Jim Sitton for irrigation and domestic purposes. That the proposed point of diversion, the approximate location and size of the diverting channel, all reservoirs or basins, the locations and names of all other works which will cross or connect with the proposed works, and the boundary of all lands, showing by 40-acre subdivisions the areas proposed to be irrigated are fully and correctly designated thereon.


Richard W. Forman
 State Water Right Surveyor

Subscribed and sworn to before me this 22 day of February, 1974.

Edward A. Deschamps
 Notary Public in and for White Pine County, Nevada.

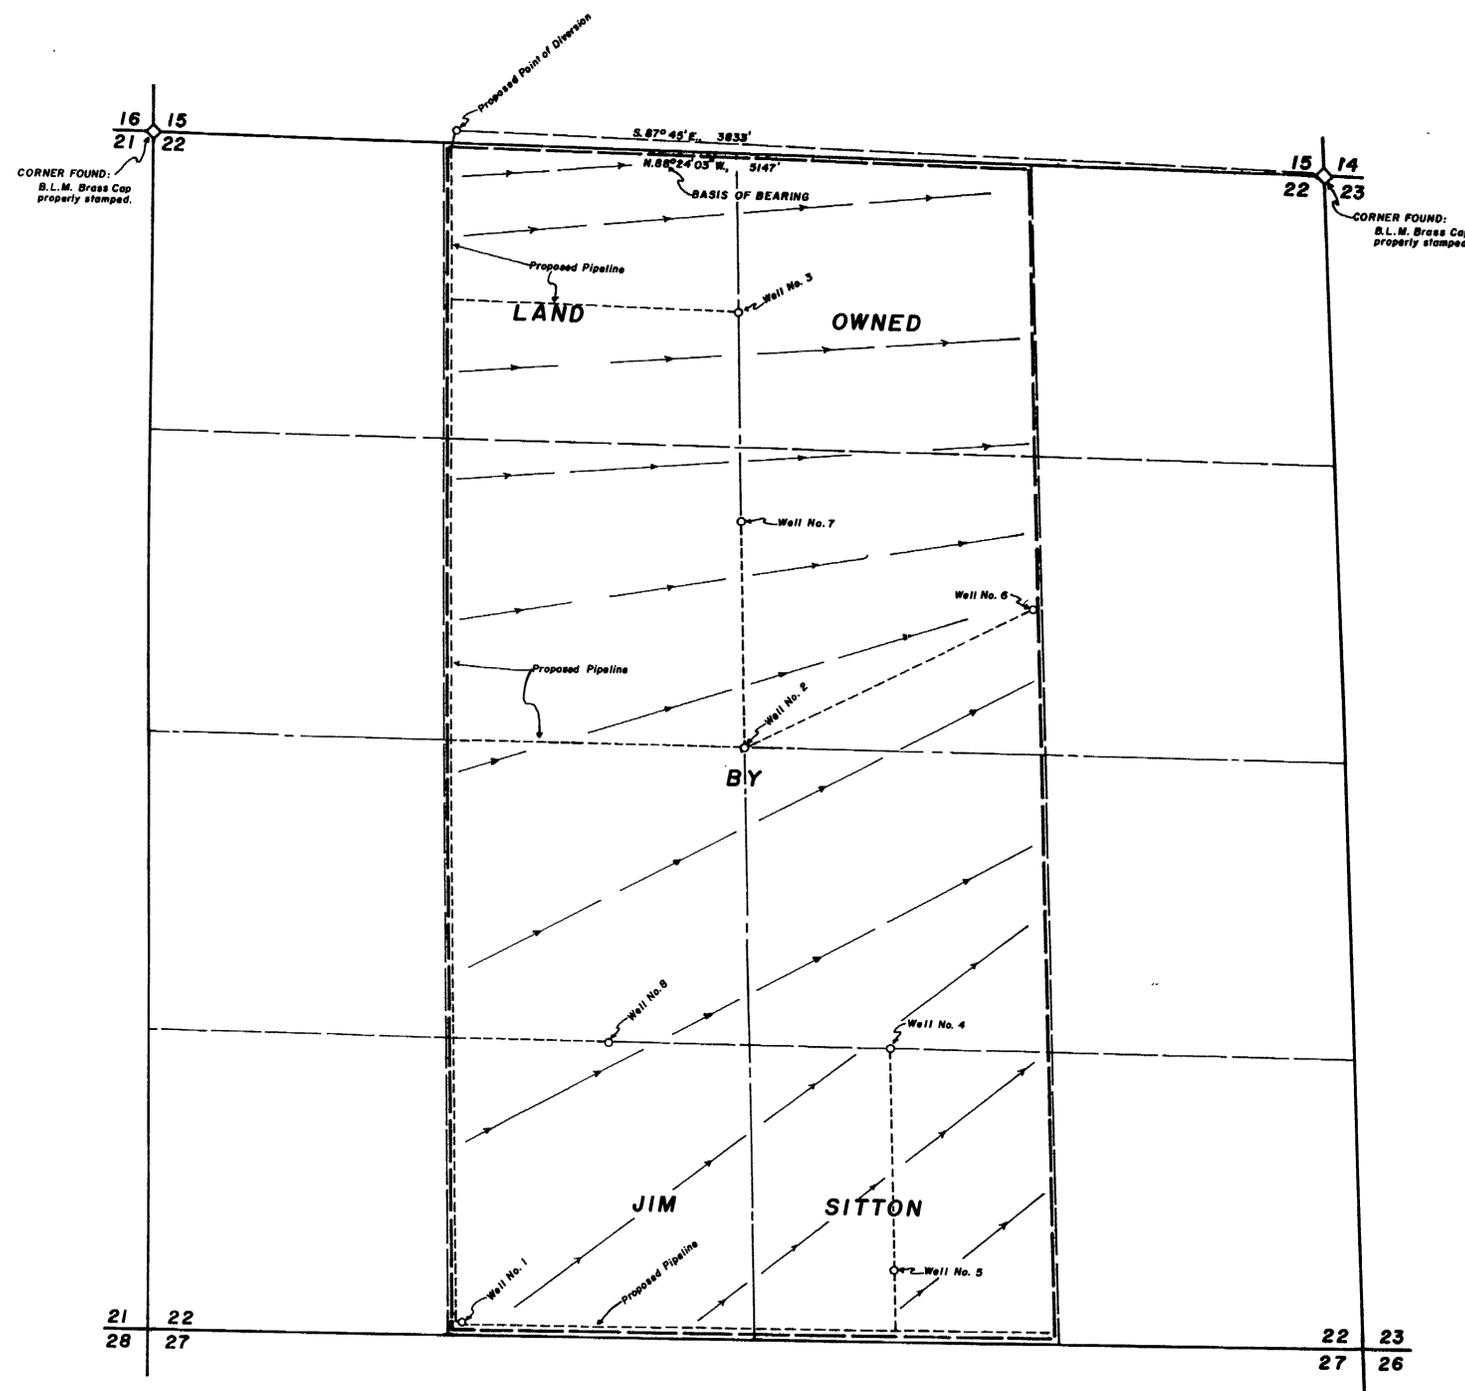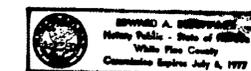

T. 17 N., R. 63 E., M.D.B. & M.

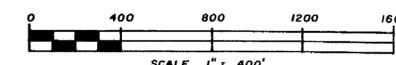

OFFICE
 STATE ENGINEER
 BOUNDY & FORMAN INC.
 ELI, NEVADA
 FILED
 FEB 27 1974
 STATE ENGINEER'S OFFICE

MAP TO ACCOMPANY APPLICATION
 TO APPROPRIATE WATER
 FOR IRRIGATION & DOMESTIC
 BY JIM SITTON
 FROM UNDERGROUND SOURCES
 BOUNDY & FORMAN INC.
 ELI, NEVADA

28153