


T 21 N, R 54 E  
T 21 1/2 N, R 54 E  
MDB&M

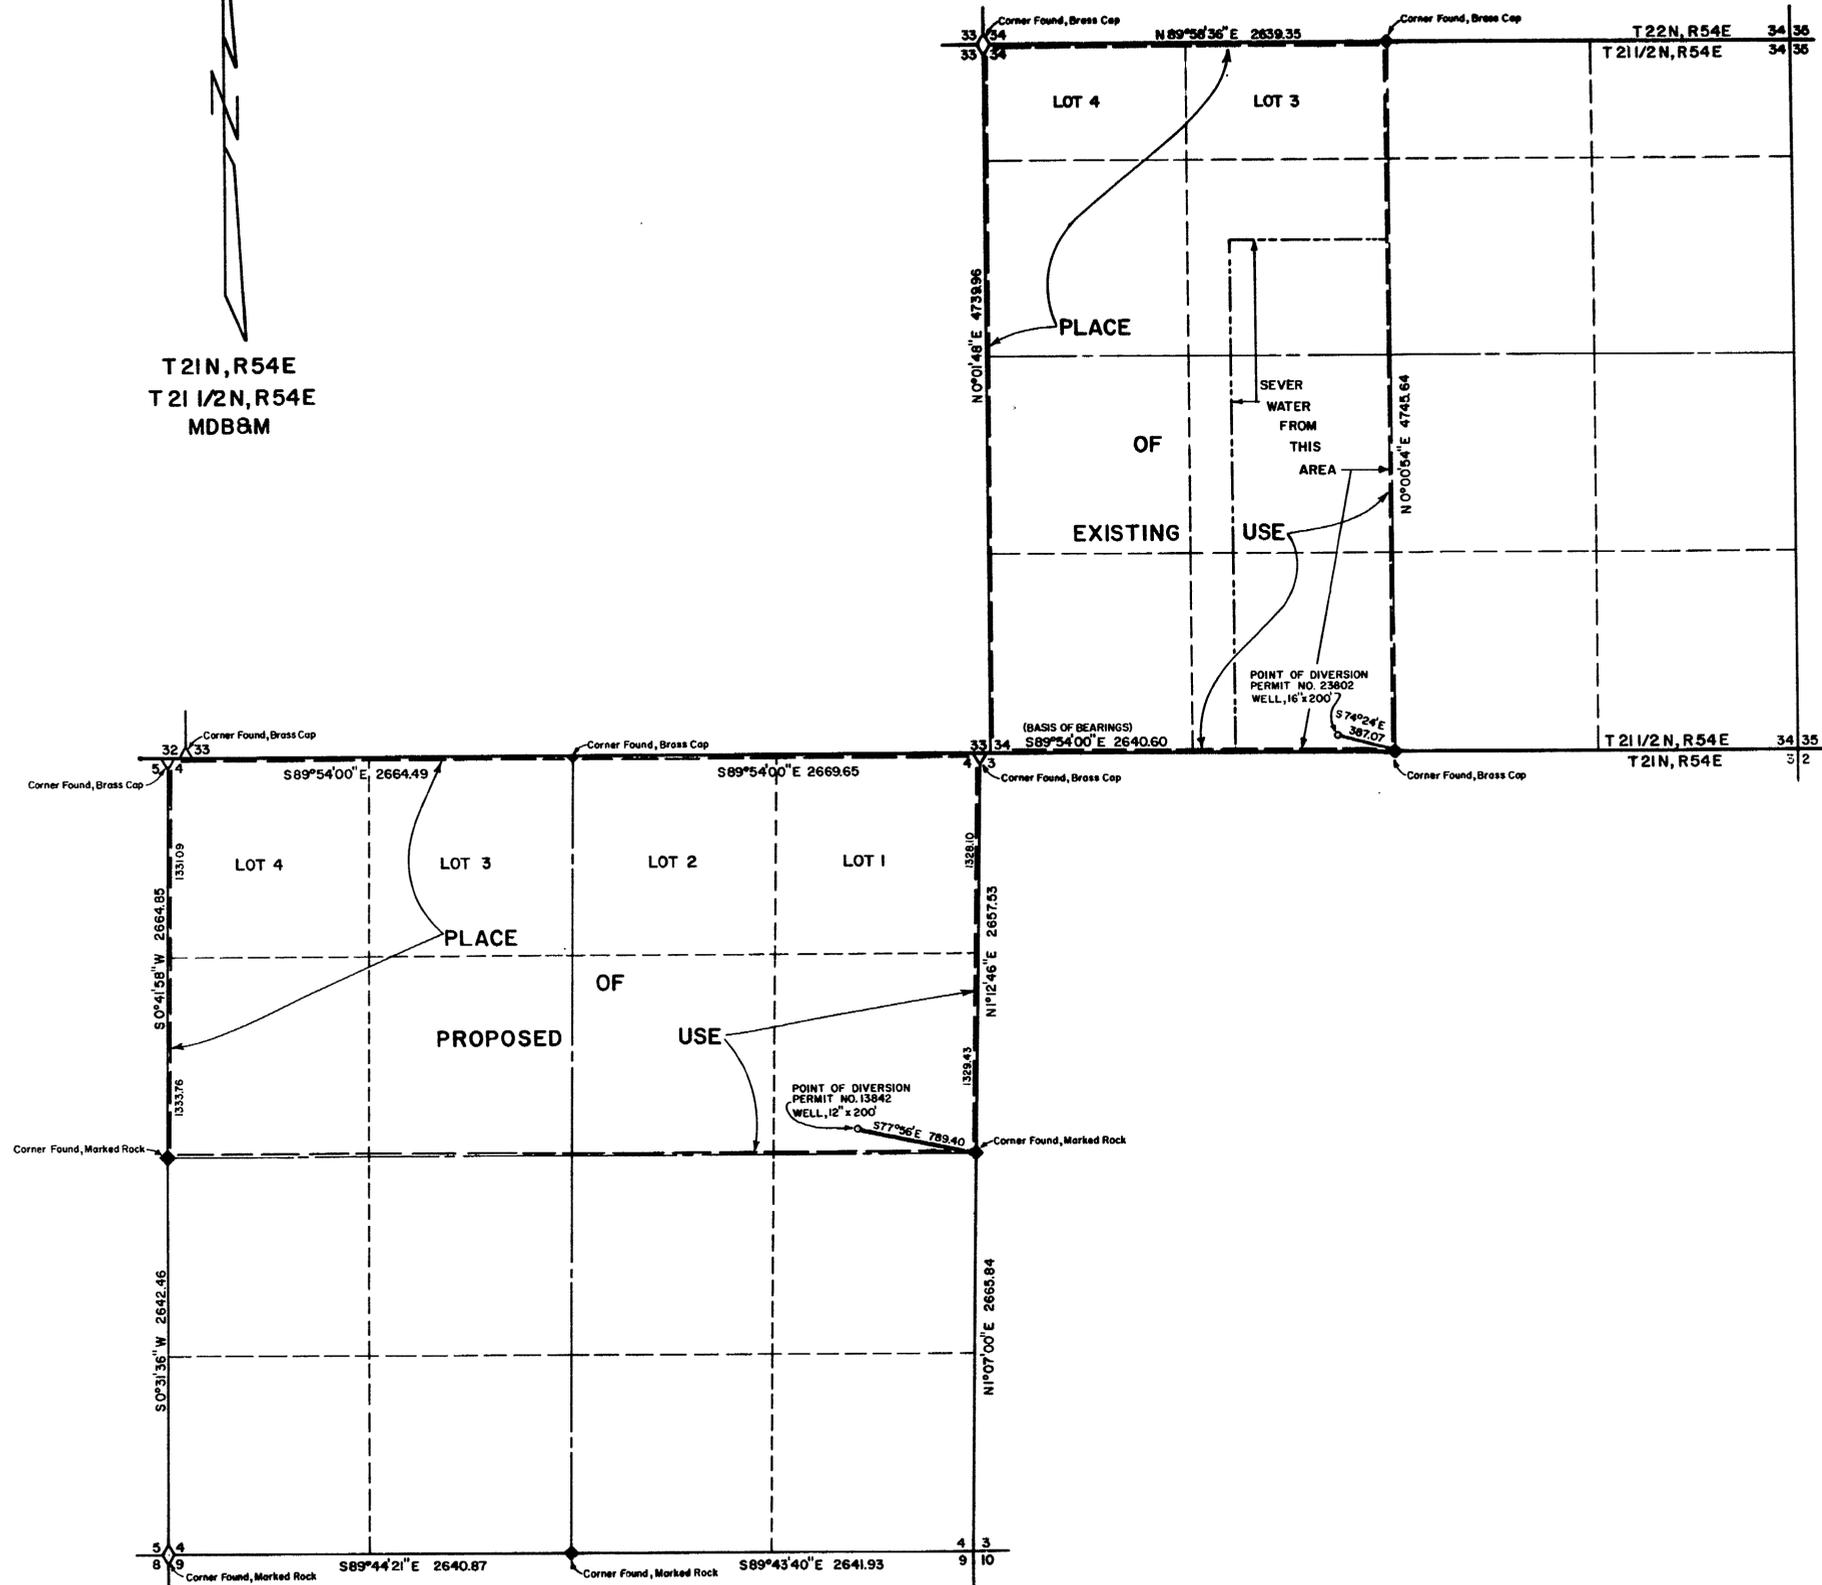



STATE OF NEVADA }  
COUNTY OF ELKO } ss.

I, Norman M. Rockwell, being first duly sworn, depose and say that this map, consisting of one sheet, has been correctly drawn to the designated scale from field notes of a survey made under my supervision and direction, between the 11th day of January, and the 16th day of March, 1974; that it truly and correctly represents the existing and proposed locations and extent of the works used to divert water from an UNDERGROUND SOURCE in Eureka County, by RONALD C. CHANEY, for irrigation purposes. That the proposed point of diversion, the approximate location and size of the diverting channel or other conduit, all reservoirs or basins, the place and manner of use, the location and names of all other works or streams which are crossed by, or connected with the said works, and the boundary of all lands, showing by 40-acre subdivisions the areas proposed to be irrigated, are fully and correctly designated thereon.



*Norman M. Rockwell*  
STATE WATER RIGHTS SURVEYOR NO. 412

Subscribed and sworn to before me this 29th day of March, 1974.  
Notary Public in and for Elko County, Nevada

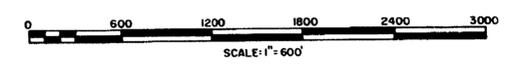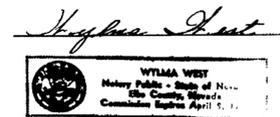

**FILED**  
APR 3 1974  
STATE ENGINEER'S OFFICE

OFFICE  
STATE ENGINEER  
1974 APR 3 AM 11 01

**MAP**  
TO ACCOMPANY APPLICATION TO CHANGE  
POINT OF DIVERSION AND PLACE OF USE  
FOR  
PERMIT NO. 23802  
BY  
RONALD C. CHANEY

RE ROCKWELL ENGINEERING 161 BULLION ROAD ELKO, NEVADA 74001 W SHEET 1 OF 1

28234