


T. 31N., R. 59E.
M.D.B. & M.

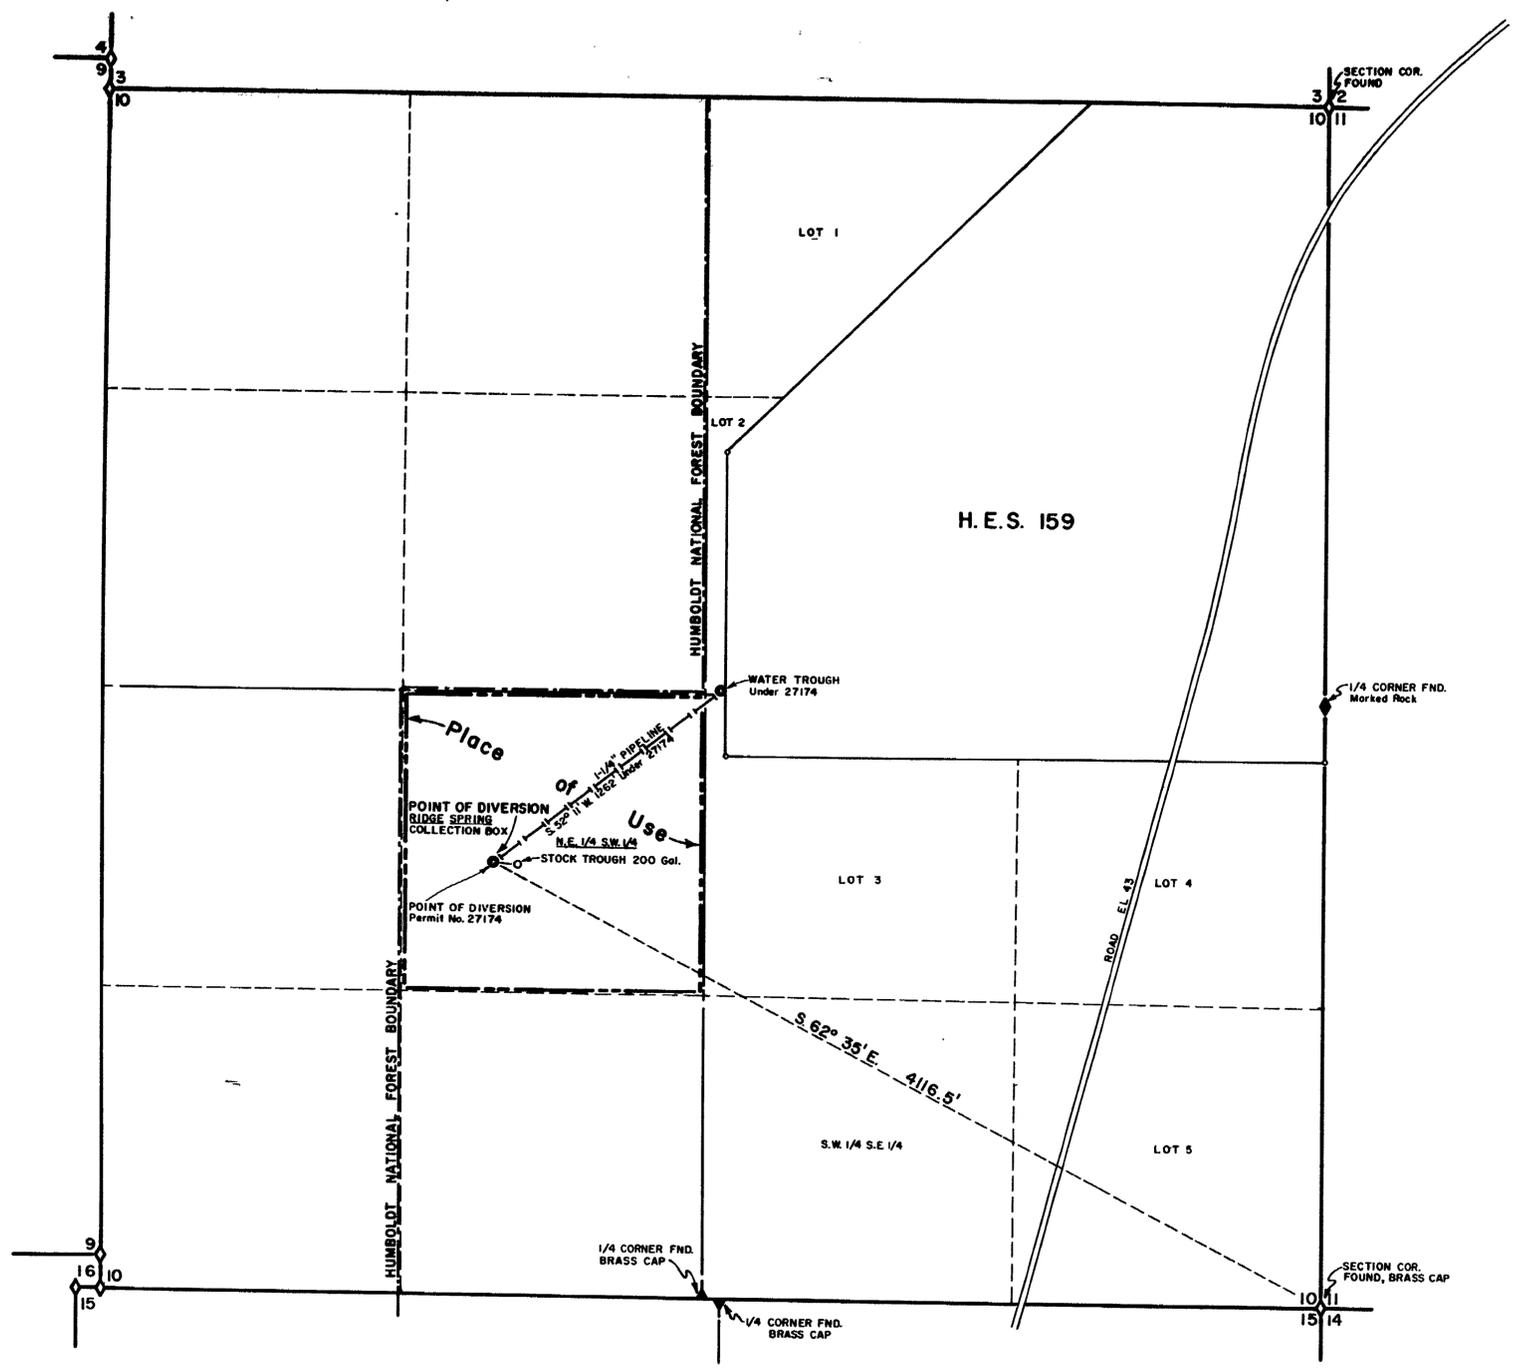

STATE OF NEVADA
COUNTY OF ELKO

I, Mark Chilton, being first duly sworn, depose and say that this map, consisting of one sheet, has been correctly drawn to the designated scale from a map filed in support of Application 26191 and Aerial Photographs of a survey made under my supervision and direction, on the 7th day of September, 1971, that it truly and correctly represents the proposed location and extent of the works used to divert water from RIDGE SPRING in ELKO COUNTY by NEFF RANCH COMPANY & RULON E. CHRISTENSEN for STOCKWATERING & DOMESTIC purposes, that the proposed point of diversion, the approximate location and size of the diverting channel, all reservoirs or basins, the location and names of all other works which will cross or connect with the proposed works, and the boundary of all lands, showing by 40-acre subdivisions the areas proposed for stockwatering and domestic purposes, are fully and correctly designated thereon.




Mark Chilton
State Water Rights Surveyor No. 278

Subscribed and sworn to before me this 22nd day of February, 1974, Notary Public in and for Elko County, Nevada.

Laura Bernadet
Laura Bernadet
Notary Public State of Nevada
ELKO COUNTY, NEVADA
Commission Expires May 2 1974

BASIS OF BEARINGS
Magnetic, East Line Section 10 = North

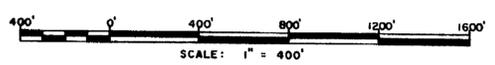

OFFICE
STATE ENGINEER

OFFICE
STATE ENGINEER

FILED
MAY 13 1974
STATE ENGINEER'S OFFICE

FILED BY	DATE	EXPIRES	REMARKS

MAP
TO ACCOMPANY APPLICATION TO
APPROPRIATE WATER
FOR STOCKWATERING AND DOMESTIC PURPOSES
BY
**NEFF RANCH COMPANY &
RULON E. CHRISTENSEN**
FROM
RIDGE SPRING

DRAWN BY G. S.
JOB NO. 2170-01

APPROVED BY
DATE FEB. 1974

CHILTON ENGINEERING W74010 0
431 COURT STREET ELKO, NEVADA

28308