


N
 M.D.B.&M.
 T 33N
 R 57E

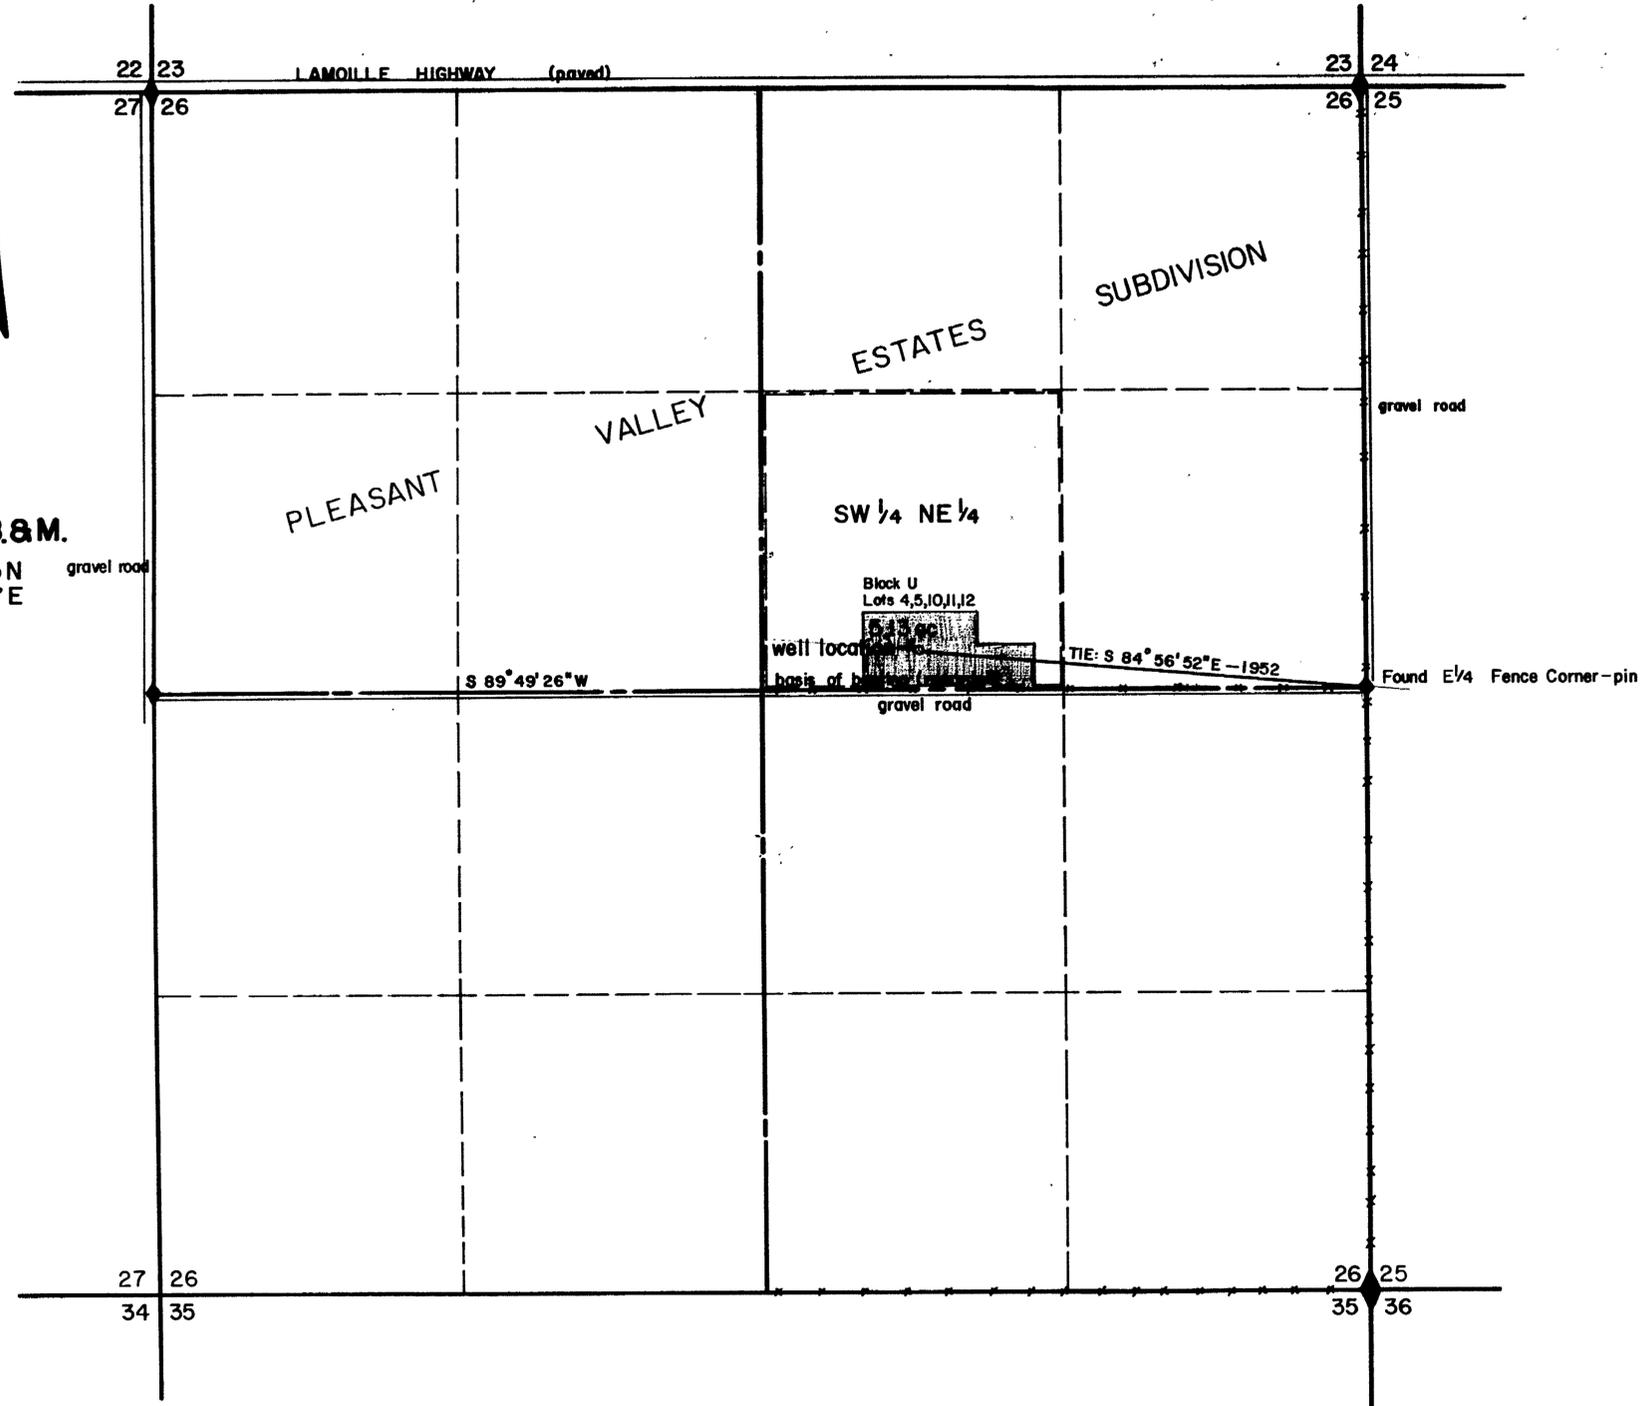

State of Nevada } ss.
 County of Elko }


I, Robert H. Babb, being first duly sworn, depose and say that this map, consisting of 1 sheet, has been correctly drawn to the designated scale from field notes of a survey made by me on the 4th day of May, 1974; that it truly and correctly represents the proposed location and extent of the works used to divert water from an UNDERGROUND source in ELKO COUNTY by MARVIN & JULIE CHURCHFIELD for IRRIGATION and DOMESTIC purposes. That the proposed point of diversion, the approximate location and size of the diverting channel, all reservoirs or basins, the location and names of all other works, and the boundary of all lands, showing by 40-acre subdivisions the areas proposed to be irrigated, are fully and correctly designated thereon.

Robert H. Babb
 state water right surveyor 356

Subscribed and sworn to before me
 this 14th day of MAY, 1974.

Julie McOmie

Notary Public in and for ELKO COUNTY, NEVADA

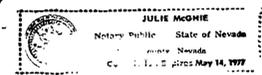

SCALE 1" = 400'

OFFICE
 STATE ENGINEER

FILED
 MAY 15 1974
 STATE ENGINEER'S OFFICE

MAP
 TO ACCOMPANY APPLICATION TO
 APPROPRIATE WATER FOR
 IRRIGATION AND DOMESTIC
 BY MARVIN & JULIE CHURCHFIELD
 FROM AN UNDERGROUND SOURCE
 IN ELKO COUNTY, NEVADA

Robert H. Babb drafting and surveying service
 S.A.R.A. Terrace ELKO, NEVADA 89601

28320