


CULTURAL MAP TABULATION						
secta	subdivis	town	range	cult. acre	desc. of culture	
19	SW NW	33N	58E	14.75	hay pasture	
19	NW NW	33N	58E	1.59	same	
24	NE NE	33N	57E	0.32	same	
				Total	16.66	Acres

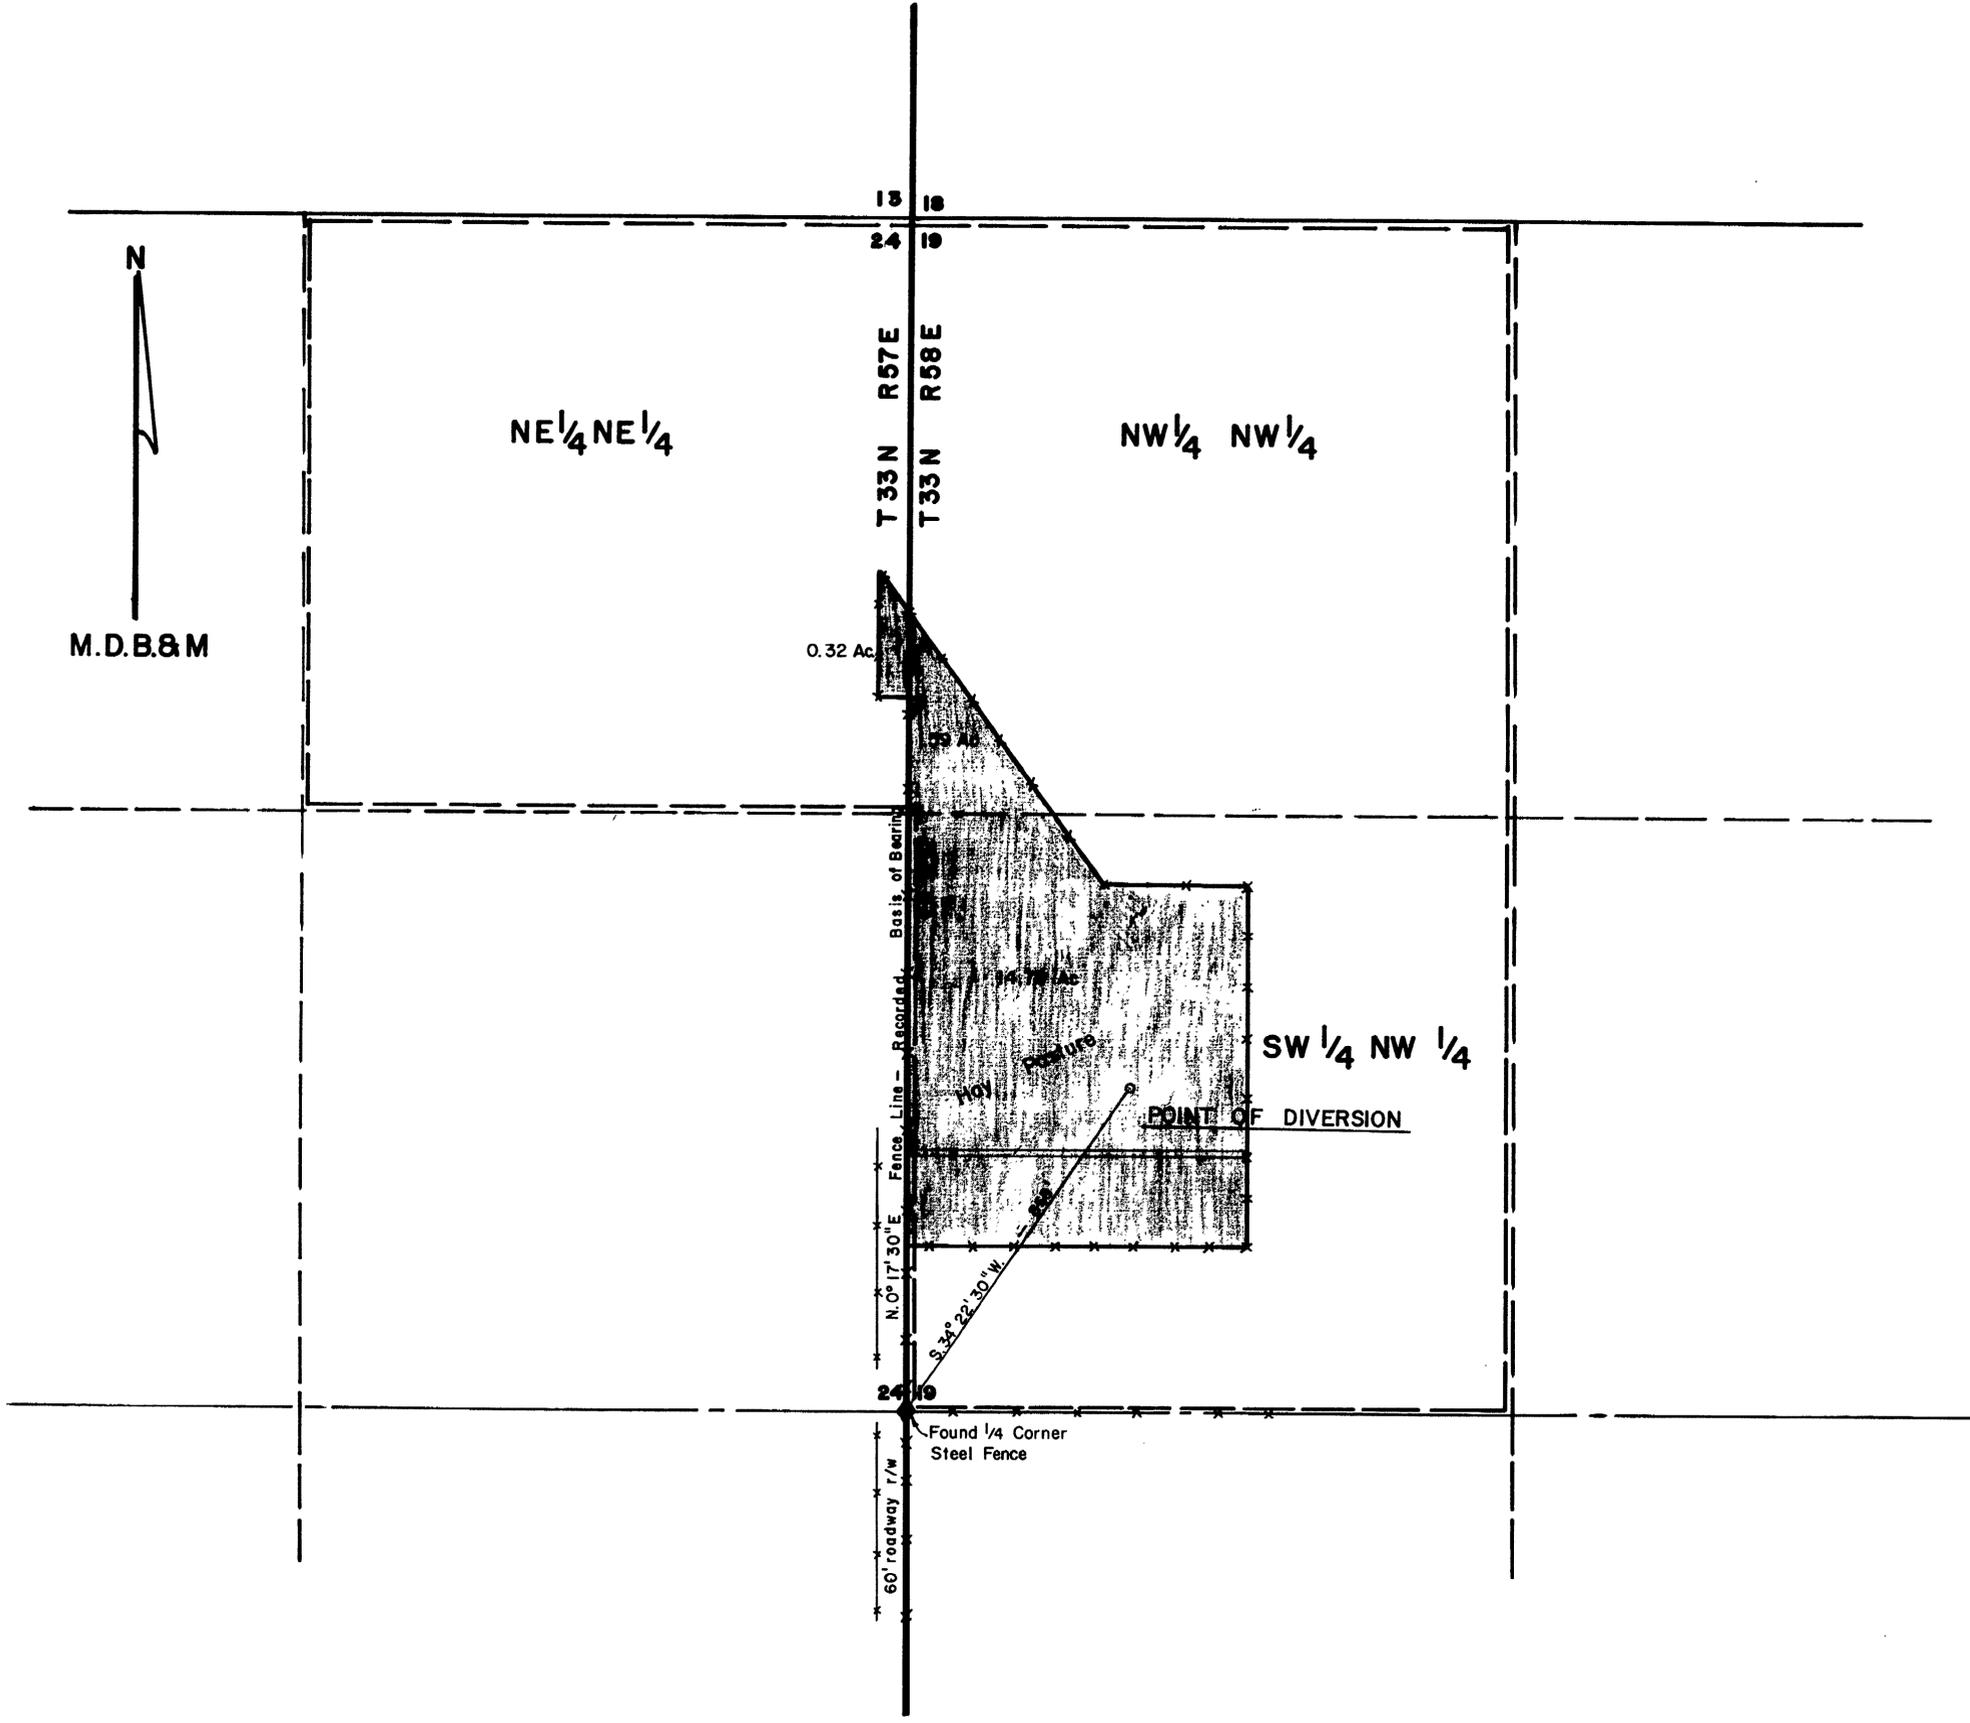

State of Nevada } ss.
 County of Elko }



I, Robert H. Babb, being first duly sworn, depose and say that this map, consisting of 1 sheet, has been correctly drawn to the designated scale from field notes of a survey made by me on the 4th day of May, 1974; that it truly and correctly represents the proposed location and extent of the works used to divert water from an underground source in ELKO County, by Elizabeth Dunn for IRRIGATION and DOMESTIC purposes. That the proposed point of diversion, the approximate location and size of the diverting channel, all reservoirs or basins, the location and names of all other works, and the boundary of all lands, showing by 40-acre subdivisions the areas proposed to be irrigated, are fully and correctly designated thereon.



Robert H. Babb
 state water right surveyor 356

Subscribed and sworn to before me this 7th day of MAY, 1974.

Notary Public in and for ELKO COUNTY, NEVADA

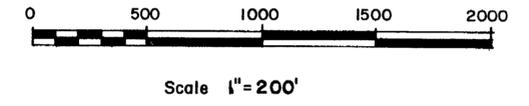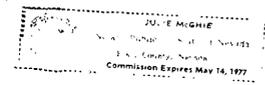

FILED
 MAY 15 1974
 STATE ENGINEER'S OFFICE

28330 CERTIFICATE NO. 8647 ISSUED 11-24-74 15 PM 1 18

MAP
 TO ACCOMPANY APPLICATION TO APPROPRIATE WATER FOR IRRIGATION AND DOMESTIC BY ELIZABETH DUNN FROM AN UNDERGROUND SOURCE IN ELKO COUNTY, NEVADA

Robert H. Babb - drafting and surveying service
 S.A.R.A., Terrace ELKO, NEVADA 89601

28330