


T44N, R34 E., MDB&M

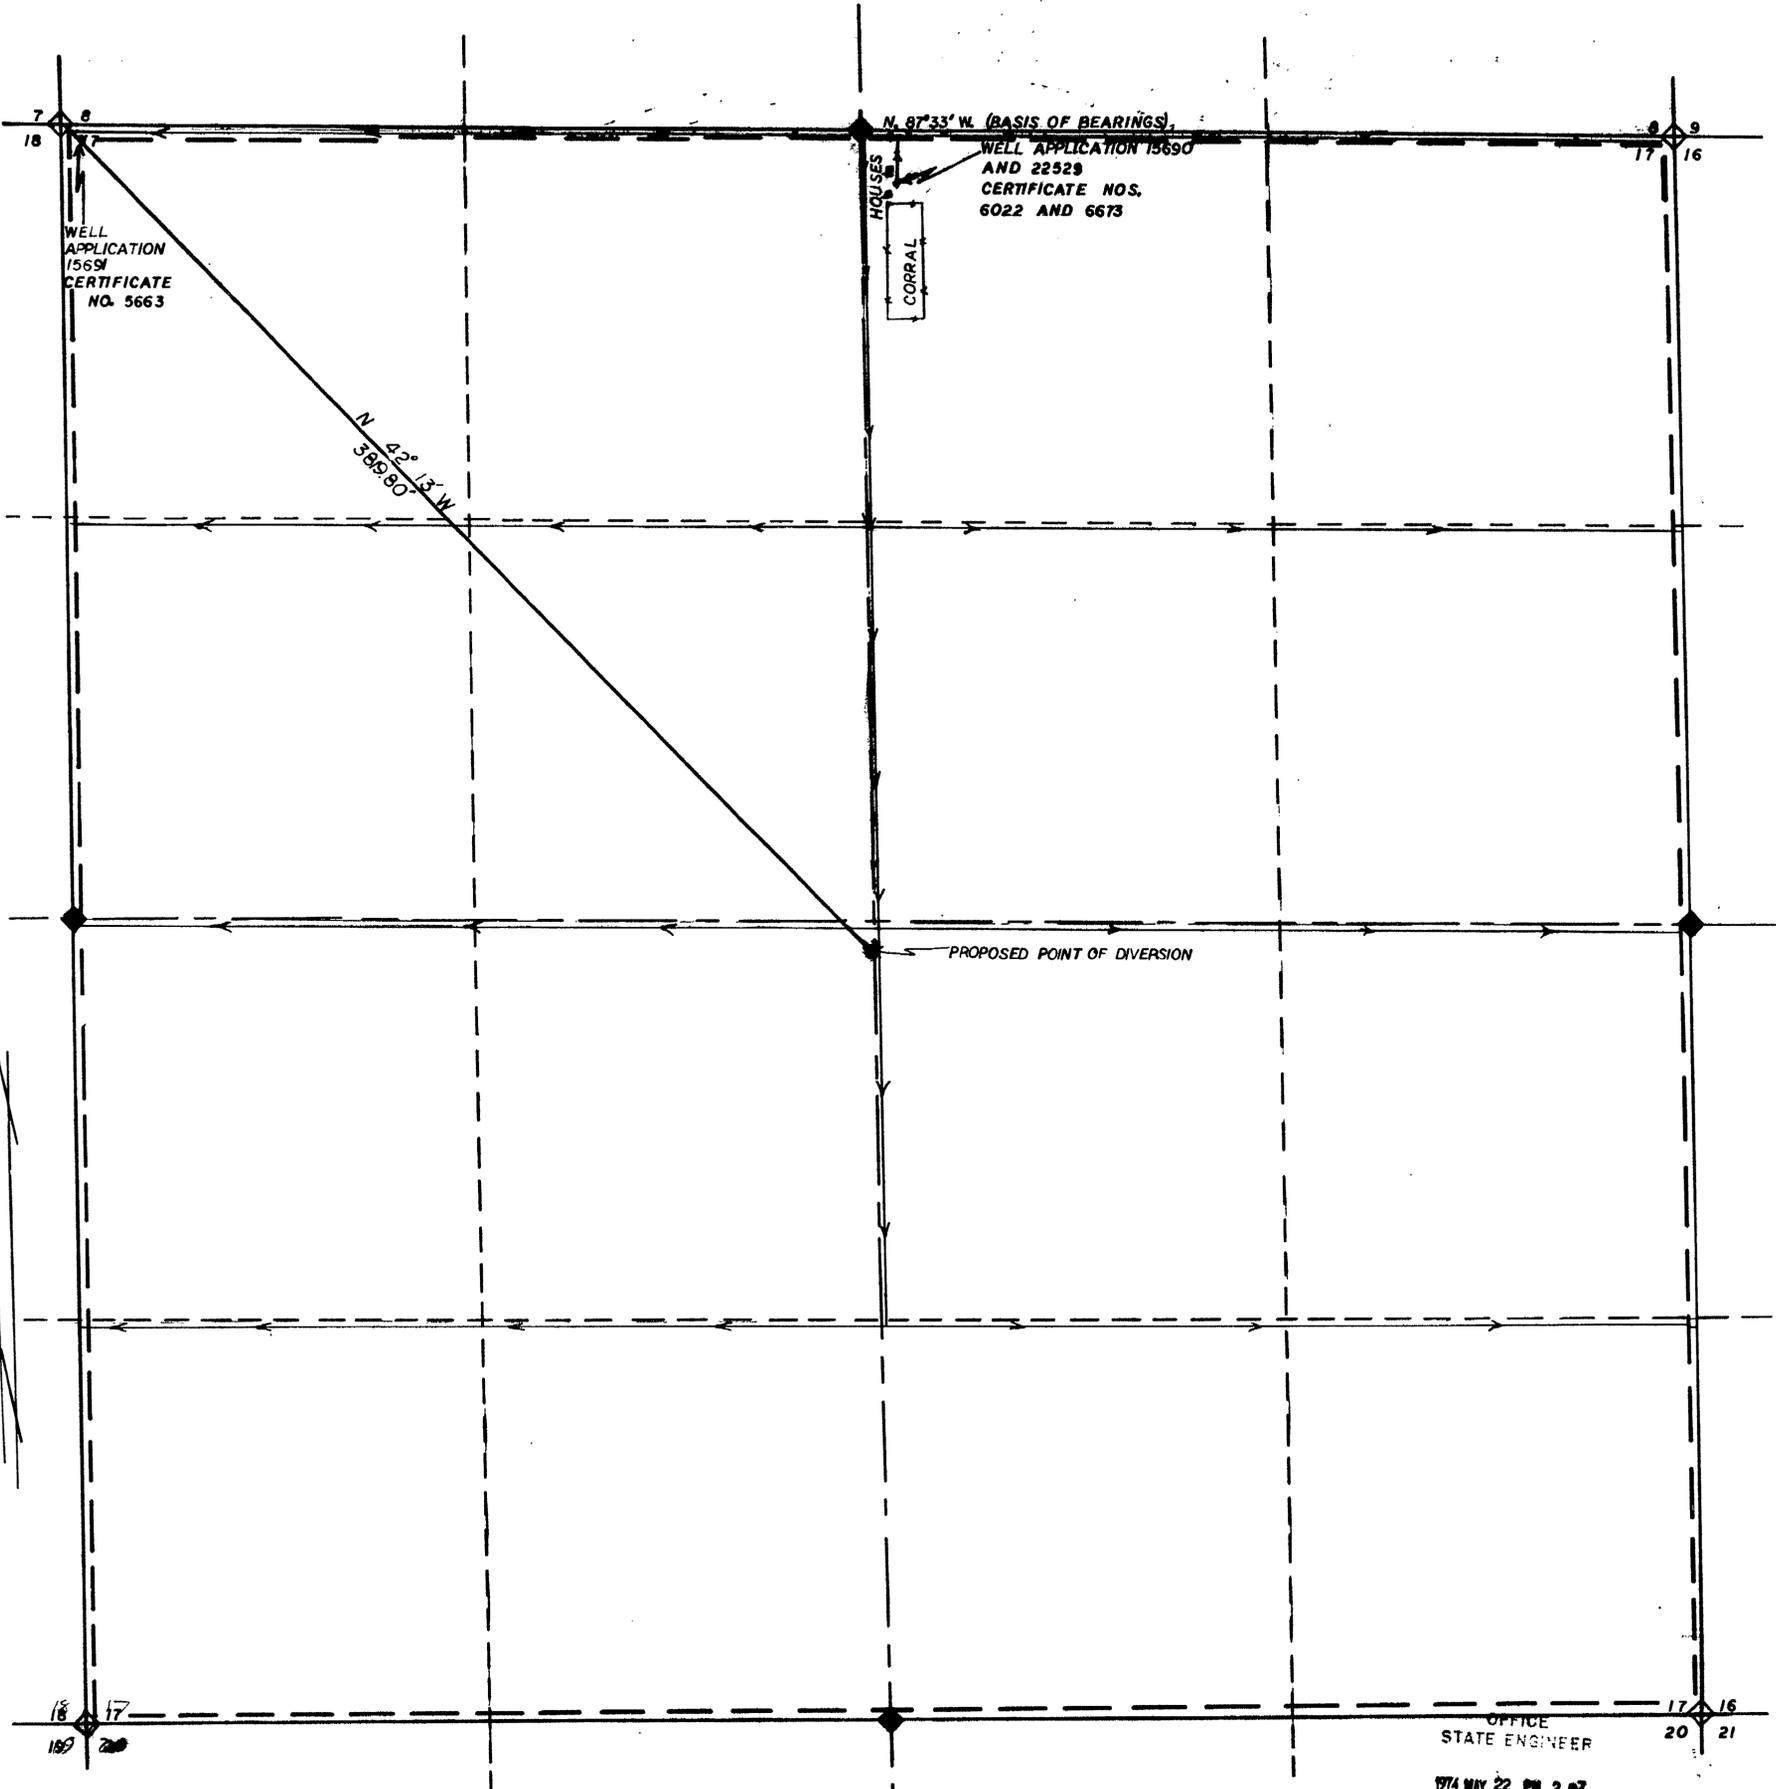

STATE OF NEVADA } SS  
 COUNTY OF HUMBOLDT }

I, J. R. Caldwell, being first duly sworn, depose and say that this map, consisting of 1 sheets, has been correctly drawn to the designated scale from field notes of a survey made by me, (or under my supervision and direction), ON THE 28TH DAY OF MARCH 1974, that it truly and correctly represents the proposed location and extent of the works used to divert water from UNDERGROUND in HUMBOLDT County, by DWIGHT S. & GLADYS D. LOCKETT for IRRIGATION AND DOMESTIC

That the proposed point of diversion, the location and size of the diverting channel, all reservoirs and basins, location and description of all measuring devices, and the boundary of all lands SHOWING BY 4.0 ACRE SUBDIVISIONS THE LAND PROPOSED TO BE IRRIGATED

and the location and names of all other works or streams which are crossed by or connected with said works correctly designated thereon



*J. R. Caldwell*  
 State Water Right Surveyor No. 276

Subscribed and sworn to before me this 21st day of May 1974  
*Gladys D. Lockett*  
 Humboldt County Recorder



FILED  
 MAY 22 1974  
 STATE ENGINEER'S OFFICE

J. R. Caldwell	
Winnemucca, Nevada	
Job No.	By Date
Survey	JRC 3-28-74
Calculations	
Drawing	JRC 3-28-74
Checked	JRC 4-20-74
Corrections	

**MAP TO ACCOMPANY APPLICATION TO APPROPRIATE WATER**

FOR IRRIGATION & DOMESTIC  
 BY DWIGHT S. & GLADYS D. LOCKETT  
 FROM UNDERGROUND  
 IN HUMBOLDT COUNTY, NEVADA

OFFICE  
 STATE ENGINEER  
 1974 MAY 22 PM 2 27

28341