


STATE OF NEVADA }
 County of White Pine } ss

I, Richard W. Forman, being first duly sworn, depose and say that this map, consisting of one sheet, has been correctly drawn to the designated scale from field notes of a survey made under my supervision and direction between the 1st day of June and the 10th day of June, 1974 that it truly and correctly represents the proposed location and extent of the works used to divert water from underground sources in White Pine County, by James Earl Doutre for Quasi - Municipal purposes. That the proposed point of diversion, the approximate location and size of the diverting channel, all reservoirs or basins, the locations and names of all other works which will cross or connect with the proposed works, and the boundary of all lands, showing by 40-acre subdivisions the areas proposed to be used are fully and correctly designated hereon.

Richard W. Forman
 State Water Right Surveyor

Subscribed and sworn to me this 19th day of June, 1974


Marcia Forman
 Notary Public in and for White Pine County, Nevada

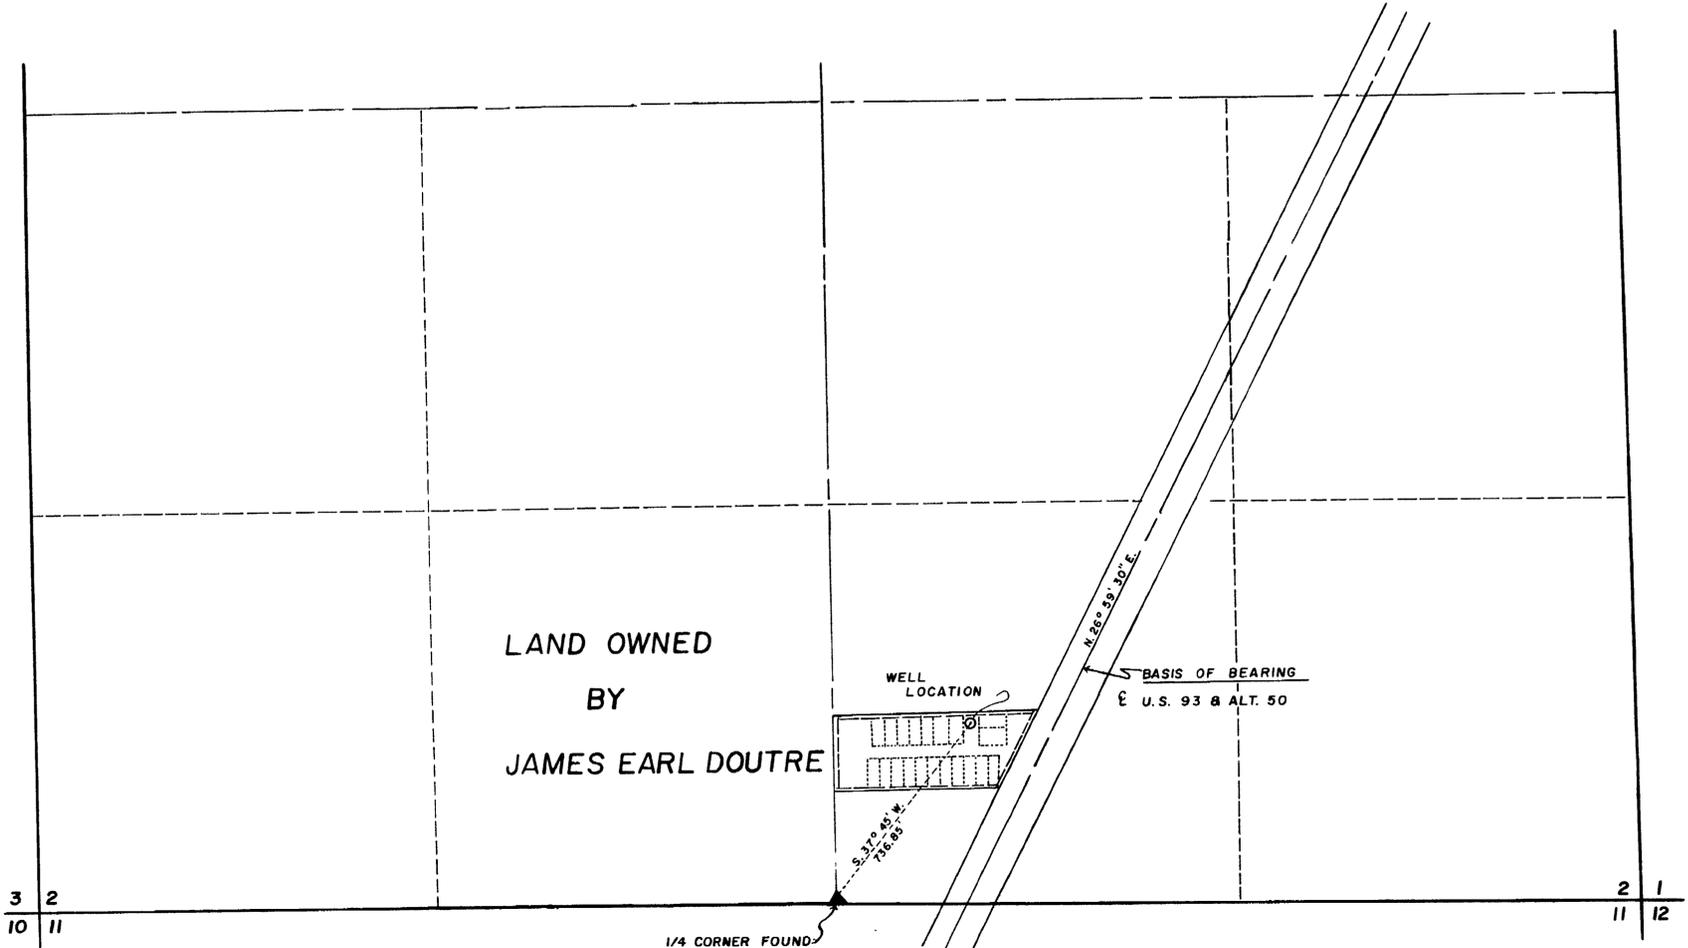

LAND OWNED
 BY
 JAMES EARL DOUTRE

1/4 CORNER FOUND
 SAND STONE MONUMENT
 WITH BRASS PLUG

T. 16 N., R. 63 E., M.D.B & M.

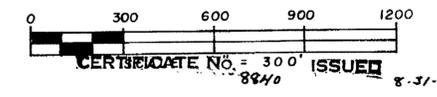

OFFICE
 STATE ENGINEER
 1974 JUN 20 PM 2 23

FILED
 JUN 20 1974
 STATE ENGINEER'S OFFICE

MAP TO ACCOMPANY APPLICATION
 TO APPROPRIATE WATER
 FOR
 QUASI - MUNICIPAL
 BY
 JAMES EARL DOUTRE
 FROM UNDERGROUND SOURCES

MAP PREPARED BY BOUNDY & FORMAN INC. ELY, NEVADA

28438