



STATE OF NEVADA } ss  
 County of White Pine }

I, Richard W. Forman, being first duly sworn, depose and say that this map, consisting of one sheet, has been correctly drawn to the designated scale from field notes of a survey made under my supervision and direction between the 1st day of May, 1974, and 5th day of May, 1974. That it truly and correctly represents the proposed location and extent of the works used to divert water from Underground Sources in Elko County by The Anaconda Company for Mining, Milling, and Quasi-Municipal purposes. That the proposed point of diversion, the approximate location and size of the diverting channel, all reservoirs or basins, the locations and names of all other works which will cross or connect with the proposed works, and the boundary of all lands, showing by 40-acre subdivisions the areas proposed to be used are fully and correctly designated hereon.


*Richard W. Forman*  
 State Water Right Surveyor

Subscribed and sworn to before me this 31<sup>st</sup> day of May, 1974.

*Marcia Forman*  
 Notary Public in and for White Pine County, Nevada.

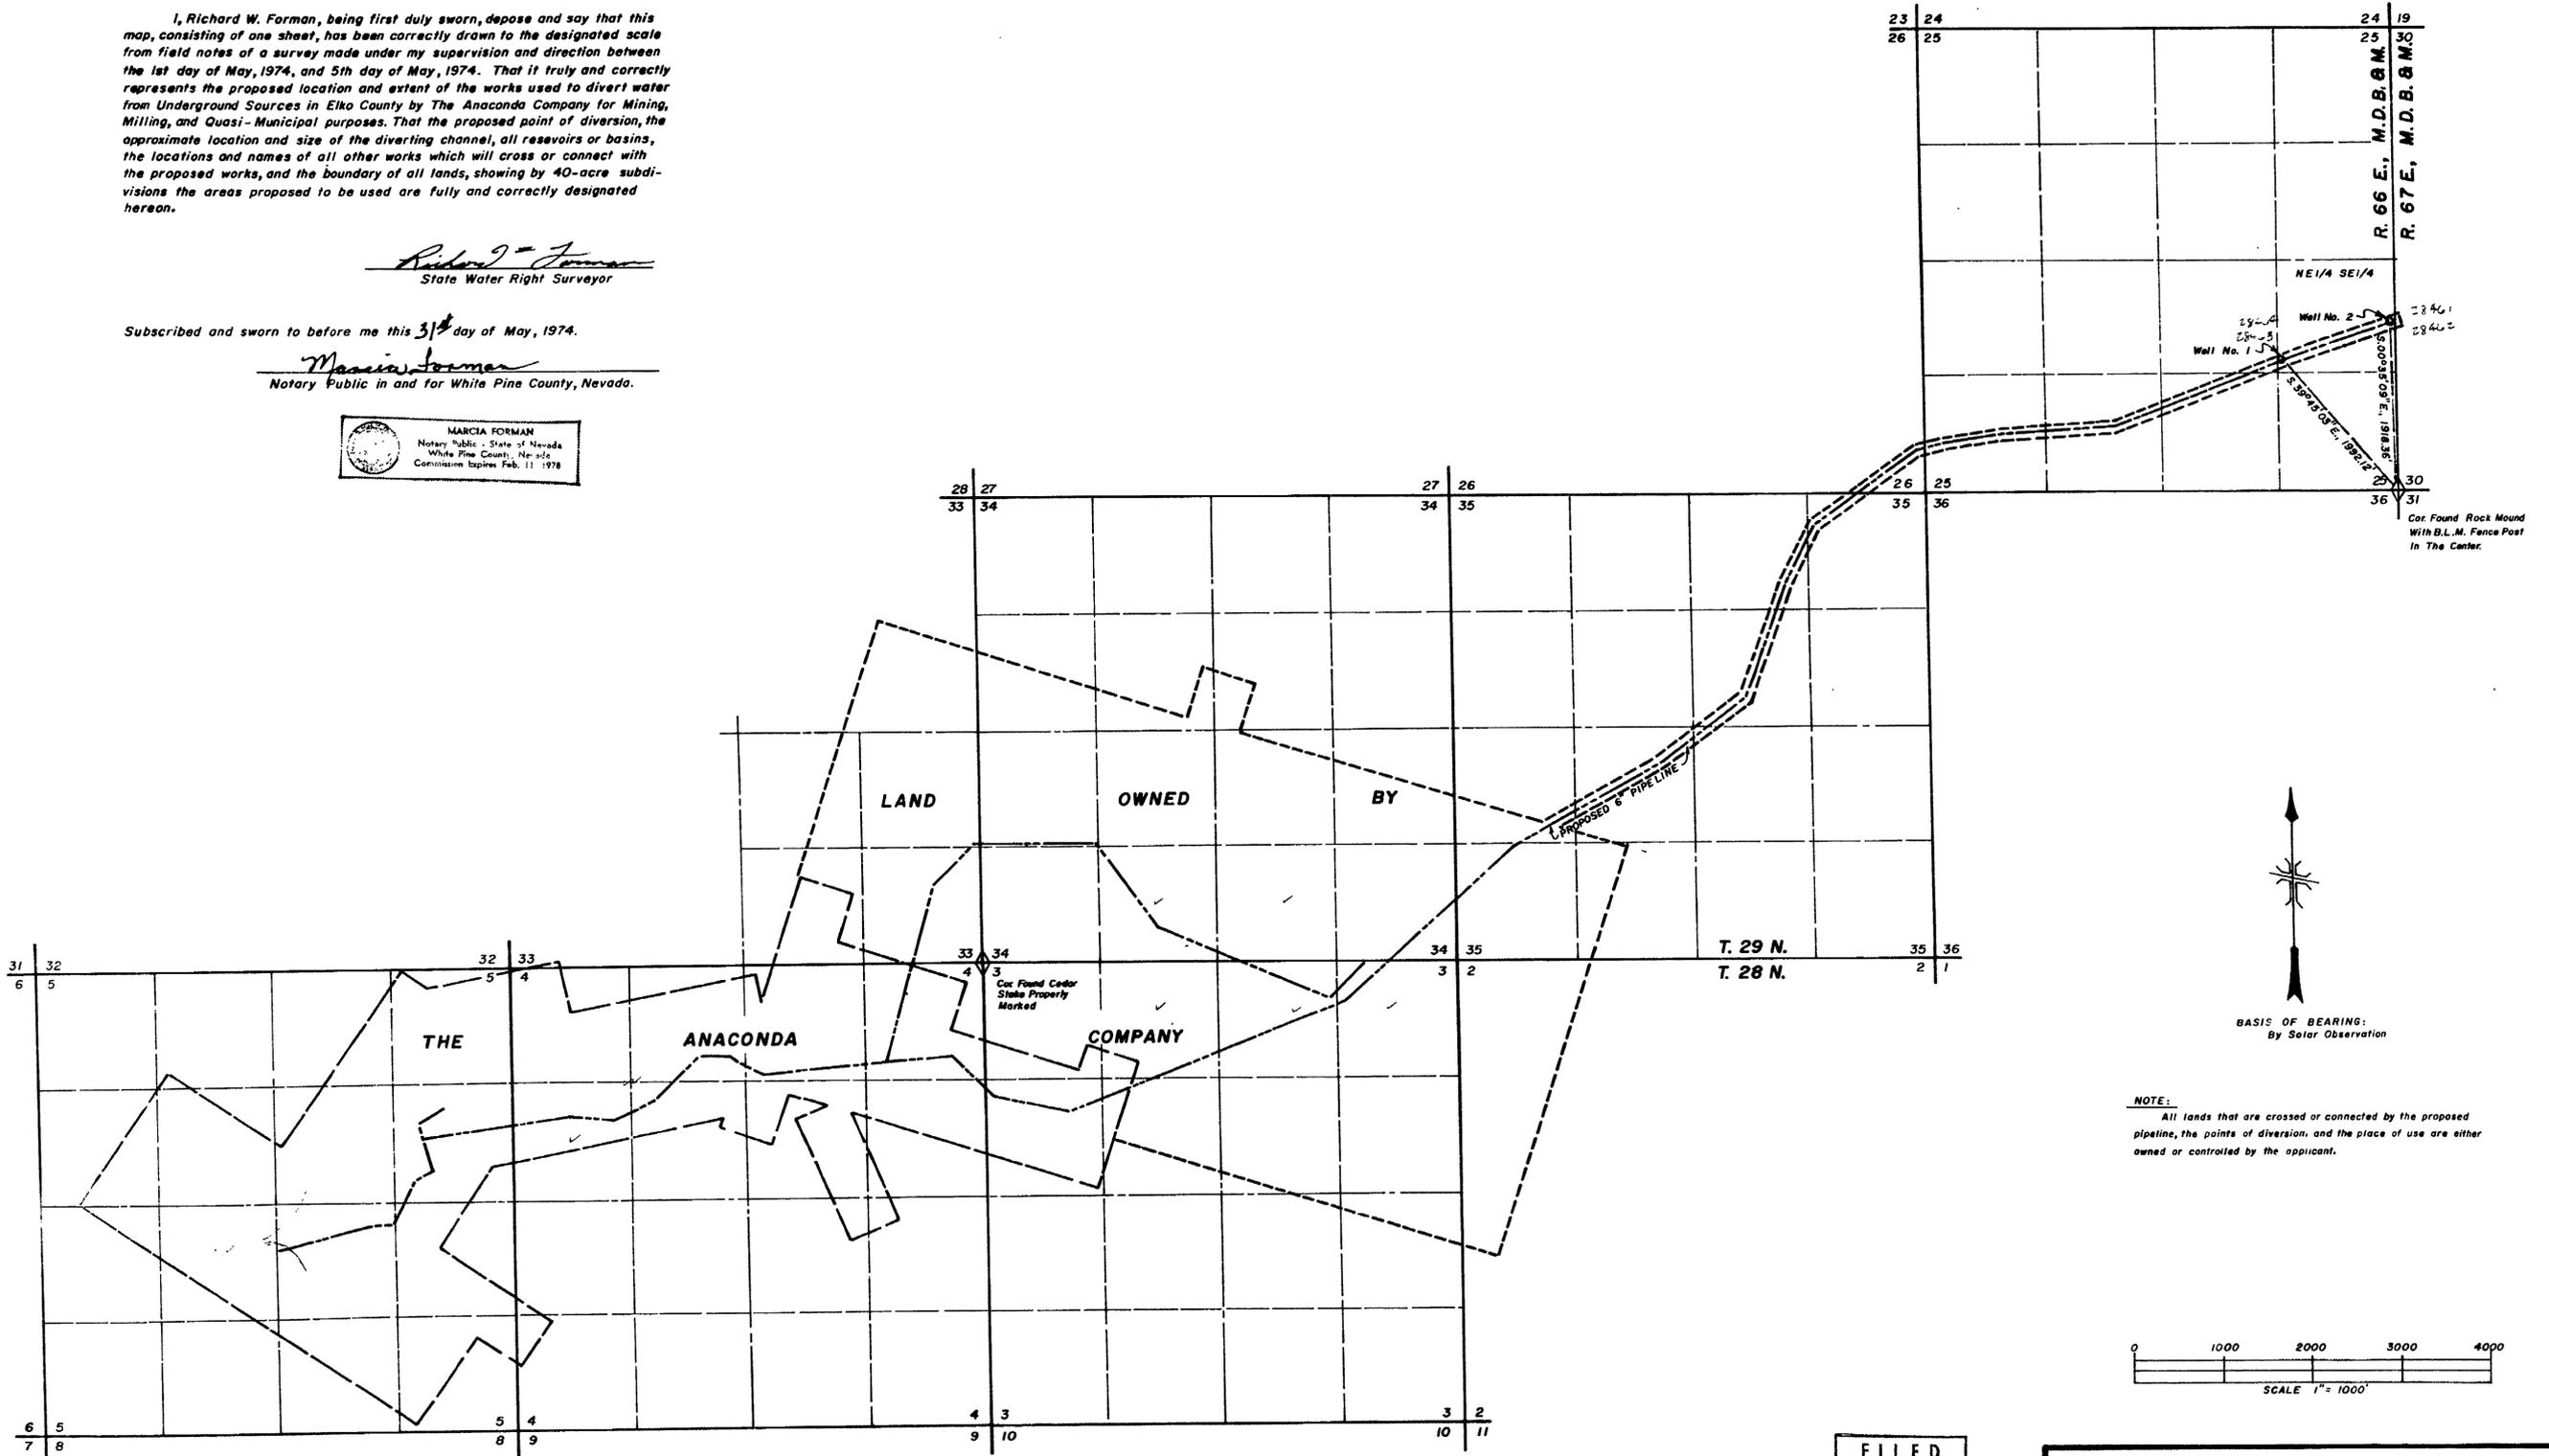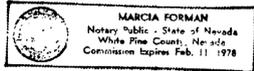

NOTE:  
 All lands that are crossed or connected by the proposed pipeline, the points of diversion, and the place of use are either owned or controlled by the applicant.

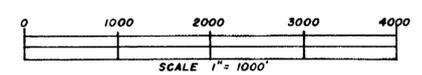

FILED  
 JUN 28 1974  
 STATE ENGINEER'S OFFICE

CLERK  
 STATE ENGINEER  
 1974 JUN 28 PM 2 49

MAP TO ACCOMPANY APPLICATION  
 TO APPROPRIATE WATER  
 FOR MINING, MILLING & QUASI-MUNICIPAL  
 BY THE ANACONDA COMPANY  
 FROM UNDERGROUND SOURCES  
 SURVEYED BY BOUNDY & FORMAN INC. ELY, NEVADA

28464 28463 28462 28461